


42 LANGHOLM ROAD, E. BOWDON
1:200 SITE / ROOF PLAN
REV. A. - DIMS.

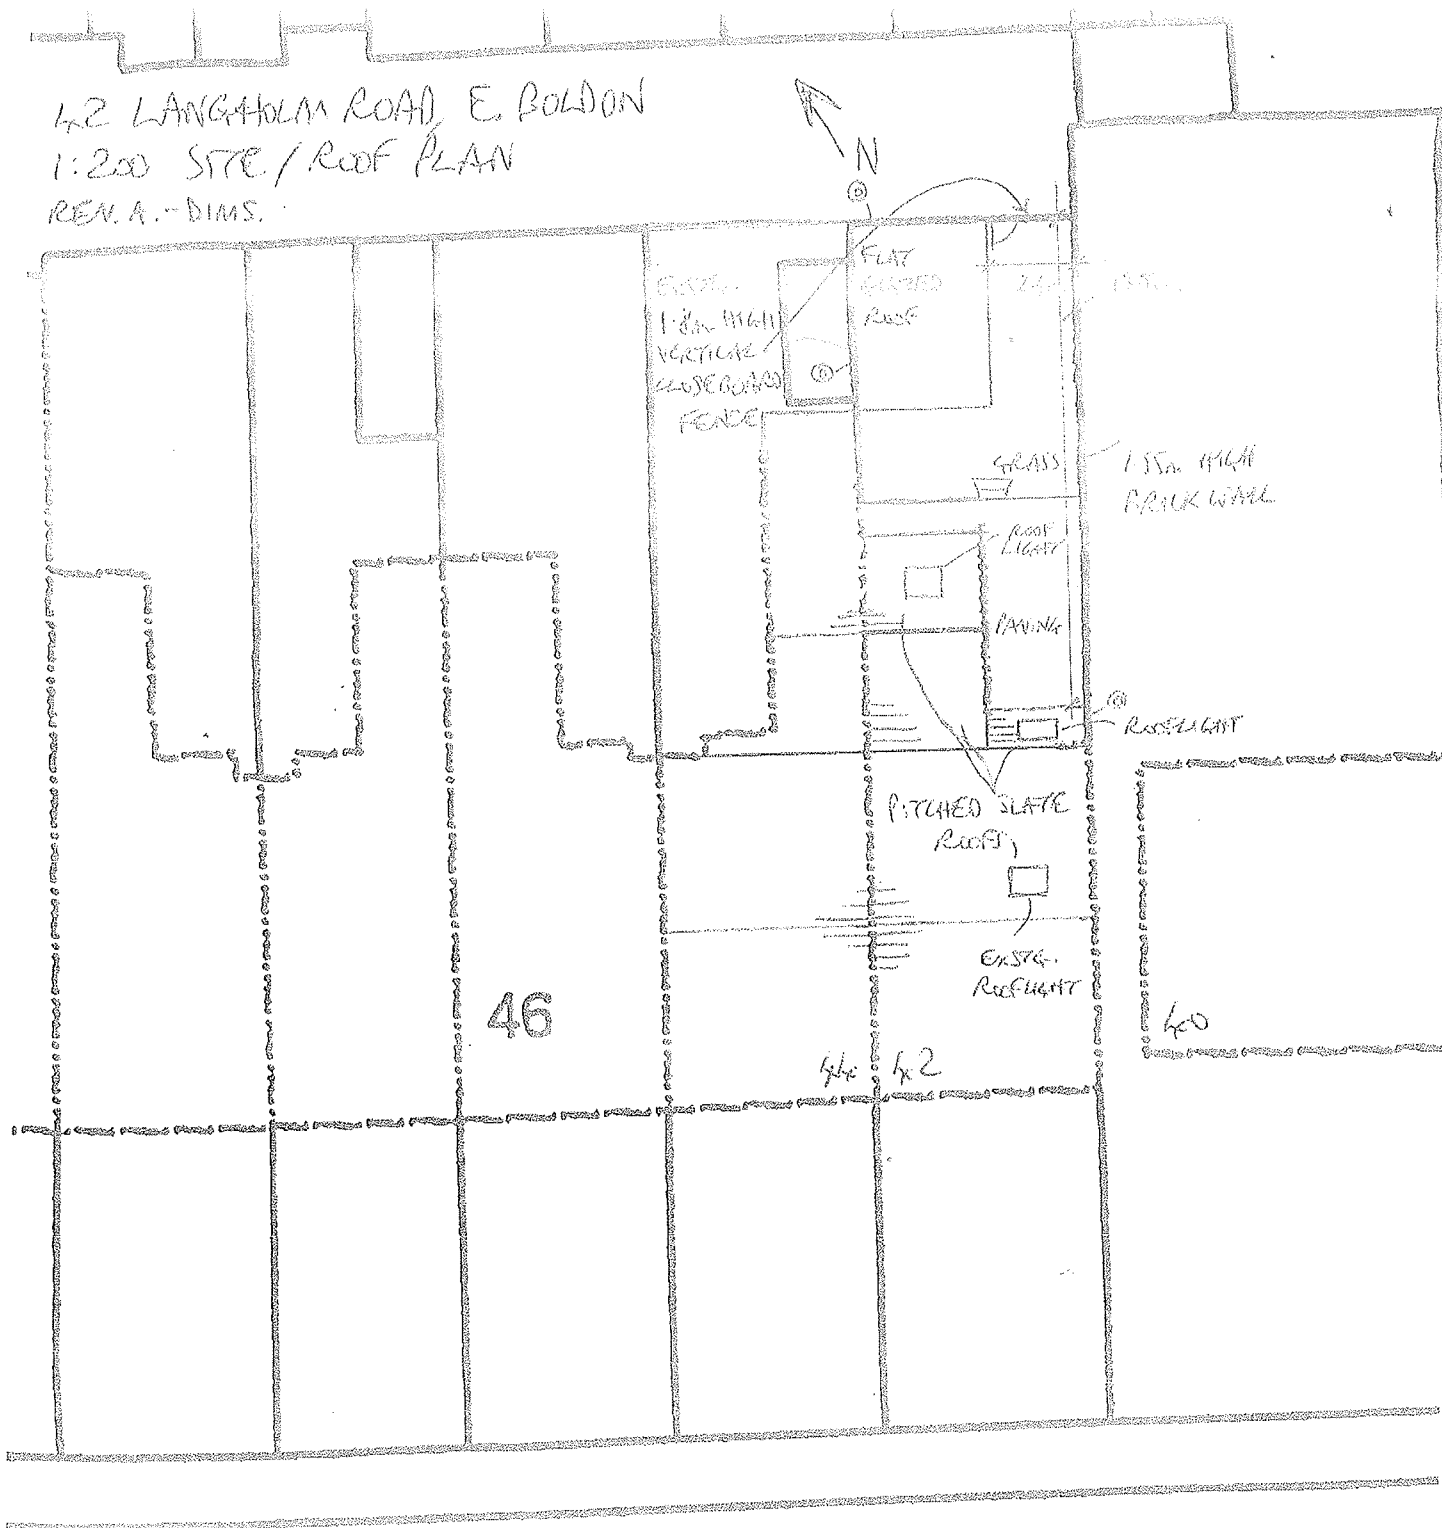

LANGHOLM ROAD

* AREA PLANNING *

