



50mm
0


DRAWN AT A3

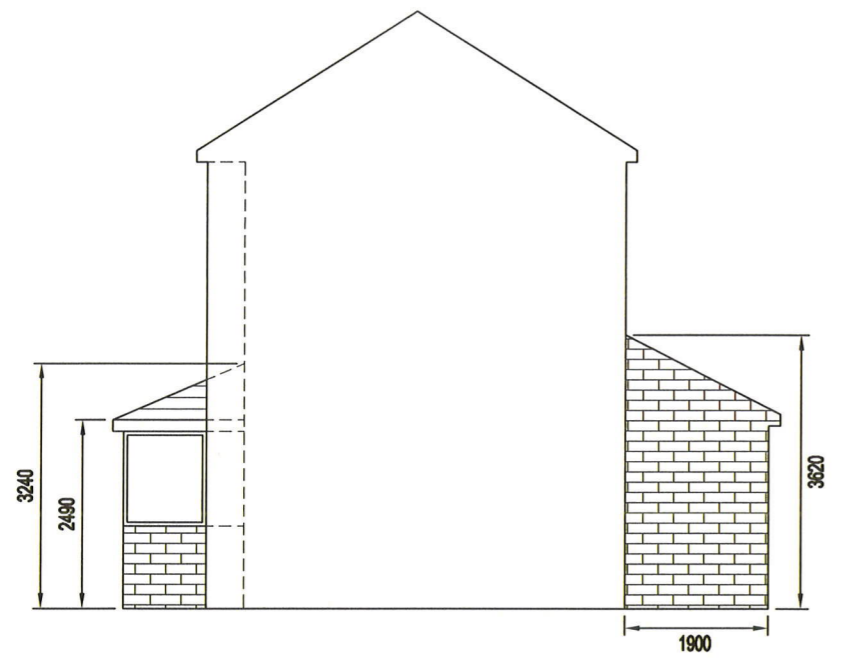


EXISTING SIDE ELEVATION C-C
SCALE 1:100

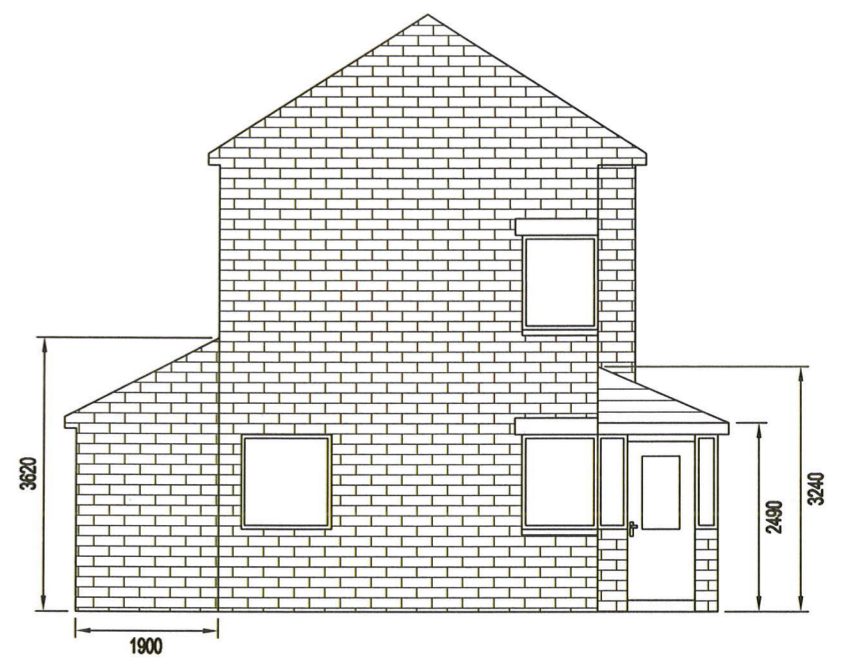

EXISTING SIDE ELEVATION D-D
SCALE 1:100

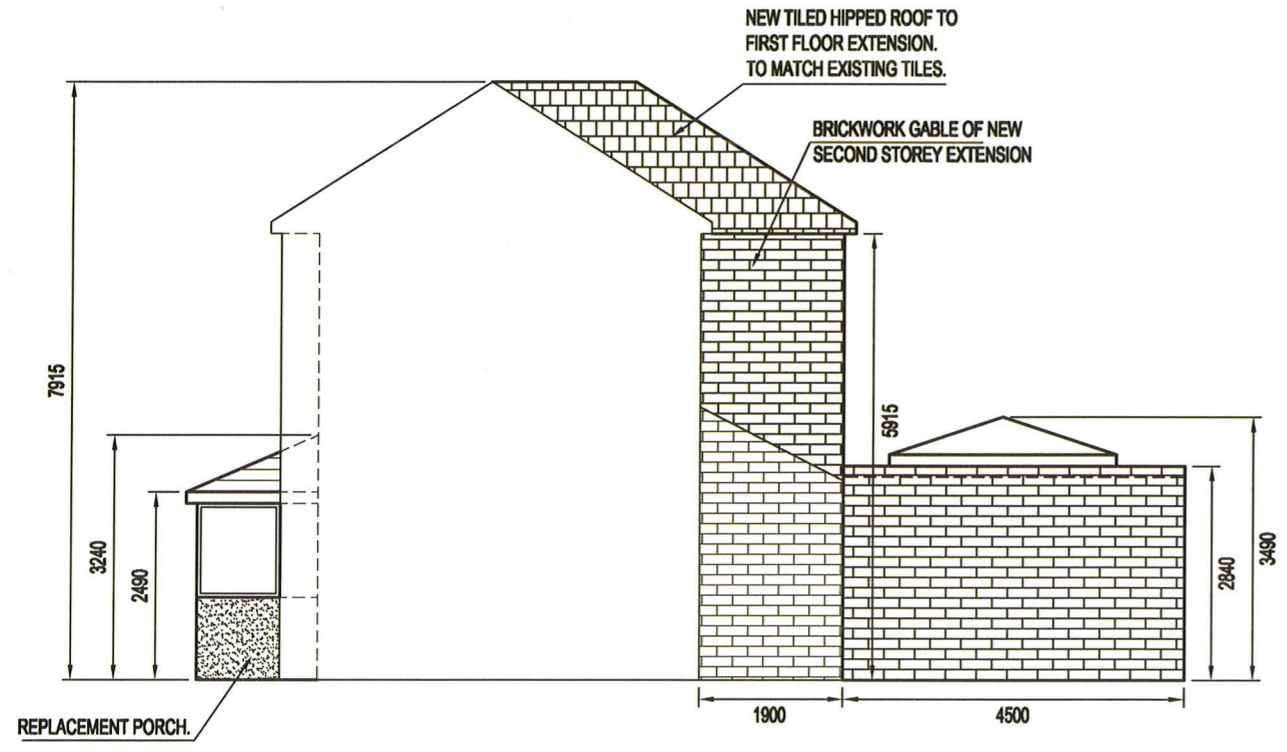

PROPOSED SIDE ELEVATION C-C
SCALE 1:100

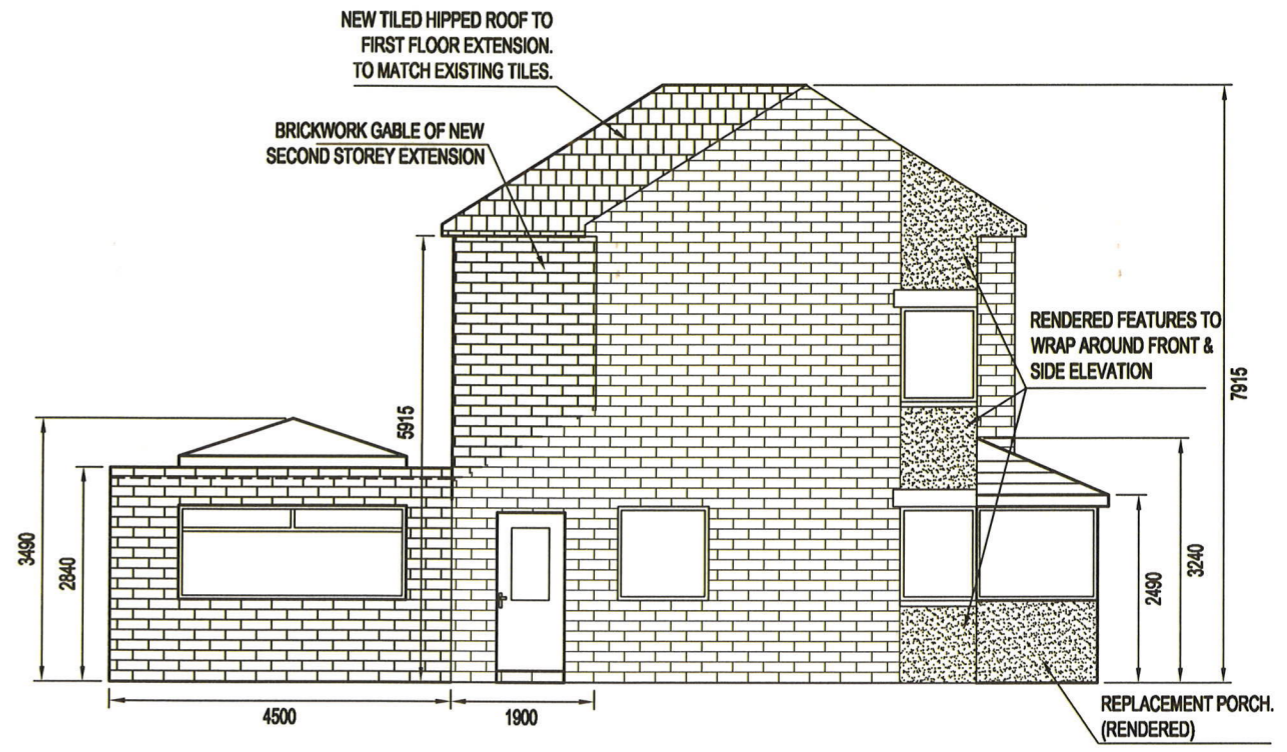

PROPOSED SIDE ELEVATION D-D
SCALE 1:100

DB DESIGN & DRAUGHTING
6 GREBE CLOSE
SOUTH BEACH
BLYTH
NORTHUMBERLAND
NE24 3QU
tel: 07751 437 991
email: info.dbd@gmail.com
website: http://www.wbc.com/daveybarrett/db-design-draughting

CLIENT: MR MICHAEL HUTCHINSON
271 ST VINCENT STREET
SOUTH SHIELDS
NE33 3BQ

PROJECT: PROPOSED FIRST FLOOR REAR
EXTENSION, REAR SUNROOM &
REPLACEMENT PORCH

DRG TITLE: EXISTING & PROPOSED ELEVATIONS

DRG No: 2015-002-005

REV	DATE	DESCRIPTION	DR	CHK	APP
B	23/05/15	ADDITIONAL DIMS. RENDER ADDED.	DB	DB	DB
A	29/04/15	ADDITIONAL BLOCK PLANS	DB	DB	DB
0	16/03/15	ORIGINAL	DB	DB	DB