
NOTES

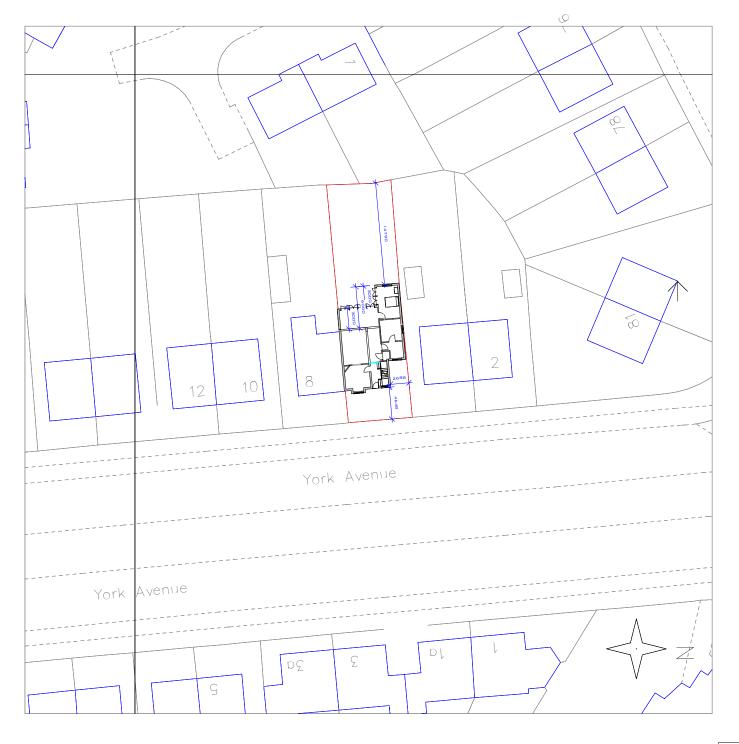

NORTH BALKWELL FARM IND. ESTATE
CUMBERLAND ROAD
NORTH SHIELDS
TYNE AND WEAR
NE29 BRD

TEL: 0191 257 8782

CLIENT
MELANIE MAUGHAN
PROJECT
YORK AVENUE, JARROW

DRAWING TITLE
BLOCK PLAN

PROJECT NO. DRAWING NO.
ORC179 011 /179

DATE REVISION

SCALE 1:500 @ A3

INNOVATION-DESIGN-TECHNOLOGY

WWW.DRCA-LGS.COM

PLANNING

PLANNING

PROJECT
PR

© ORCA DMCC LTD. 2014