

CLIENT
 MISS A. WALLHEAD AND
 MR R. NELLIS

PROJECT
 SUNNYSIDE FARM,
 CLEADON, SOUTH TYNESIDE

STAGE
 PLANNING

DRAWING
 EXISTING SECTIONS


PROJECT NUMBER 1002	SCALES 1:50 @ A1
------------------------	---------------------

DRAWING NUMBER AL (D) 0021	DATE 16.04.14
-------------------------------	------------------

DRAWN BY CM	CHECKED BY CRF
----------------	-------------------


REVISION	NORTH
----------	-------

REVISION	DATE AND DESCRIPTION

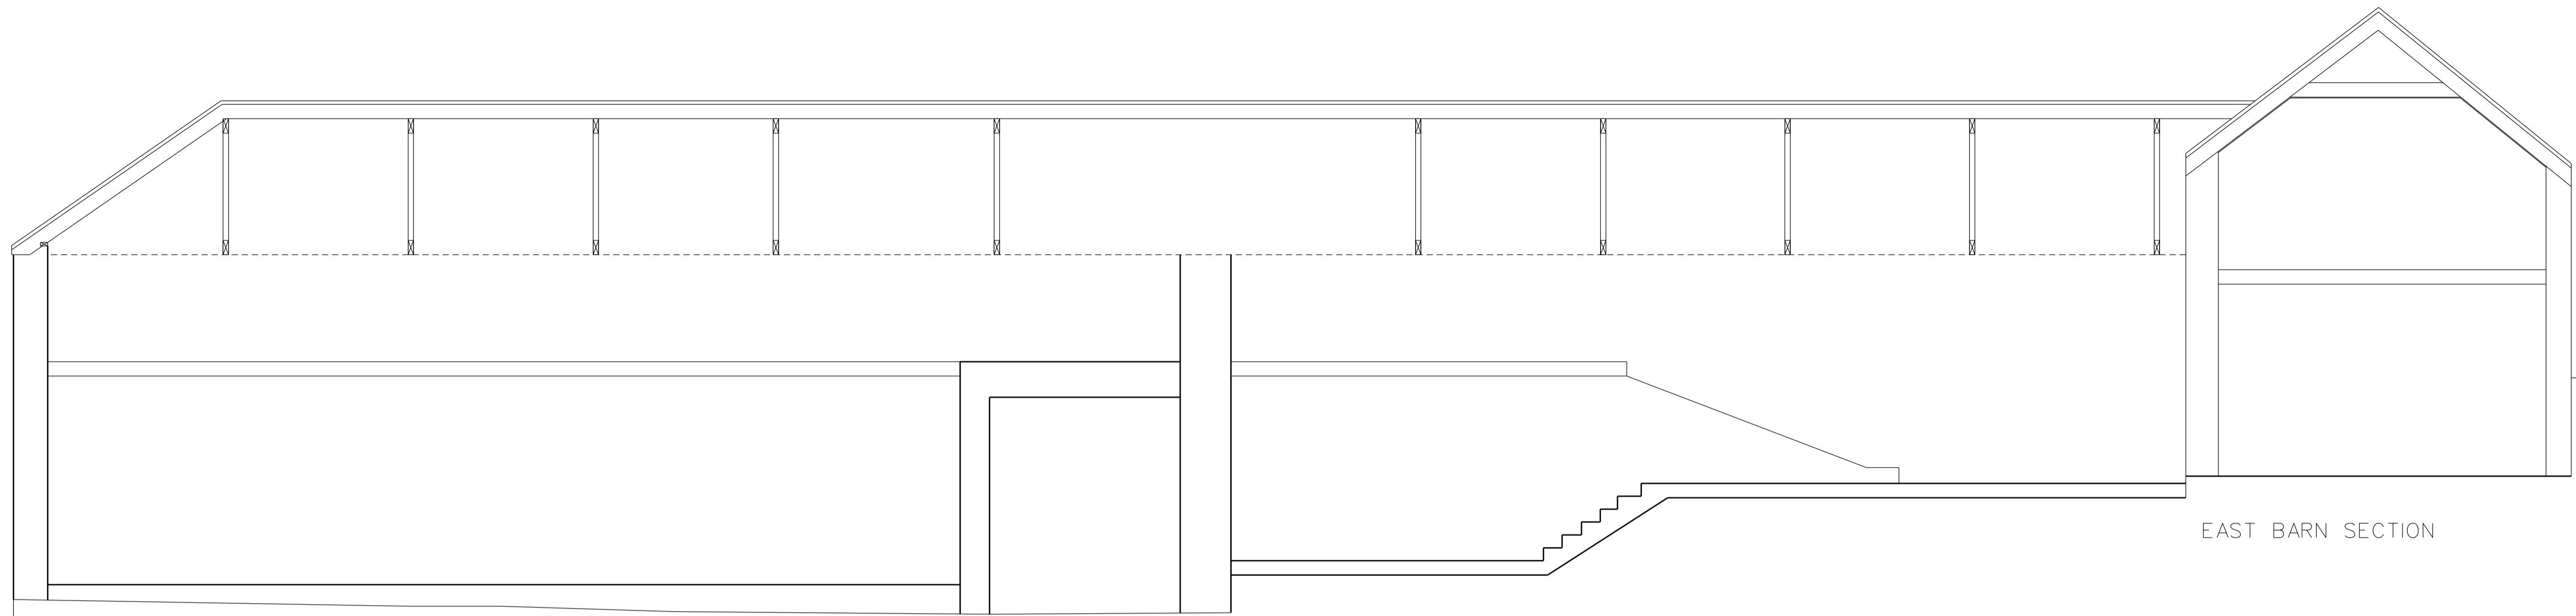


EAST BARN SECTION

NORTH BARN SECTION

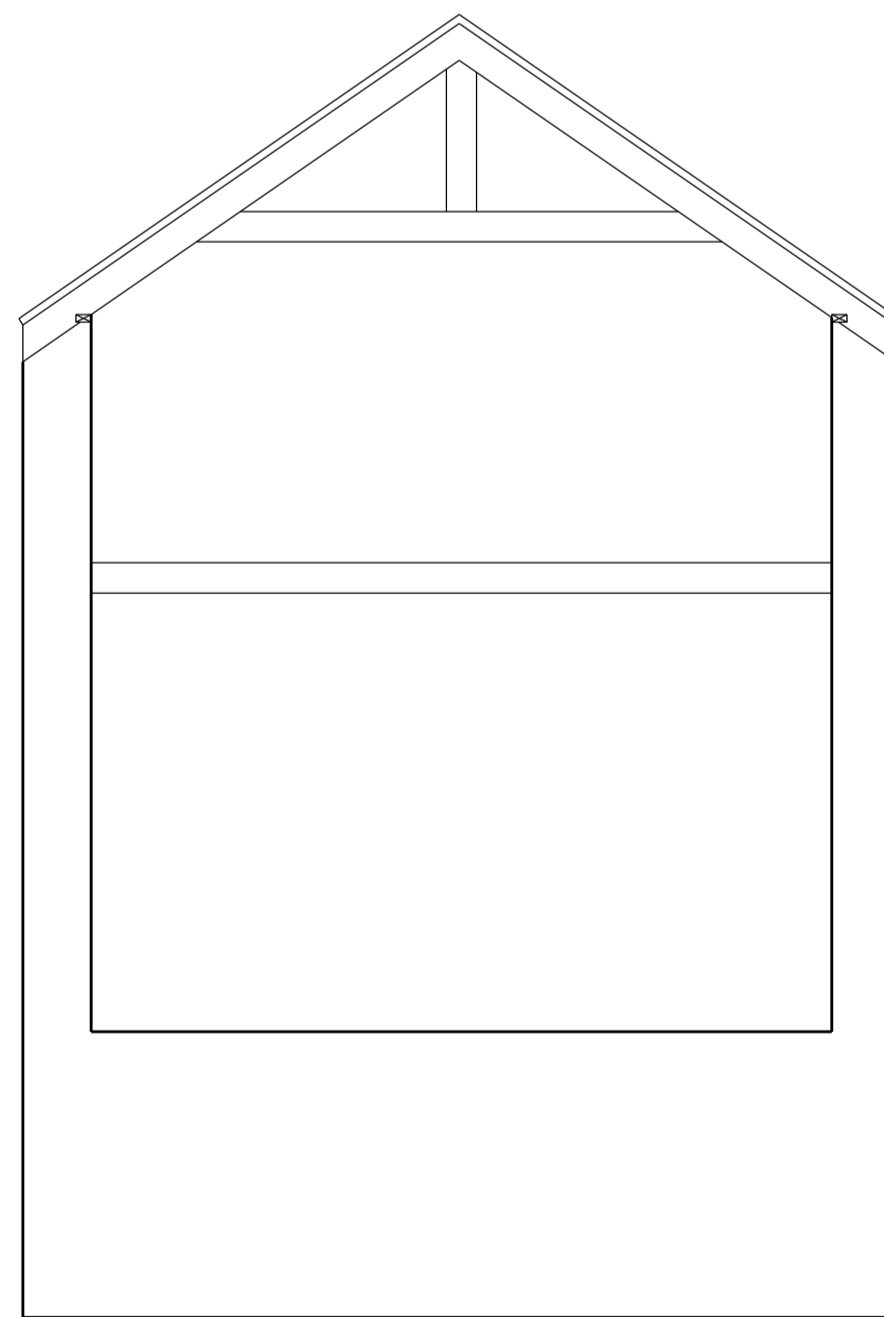

NORTH BARN SECTION

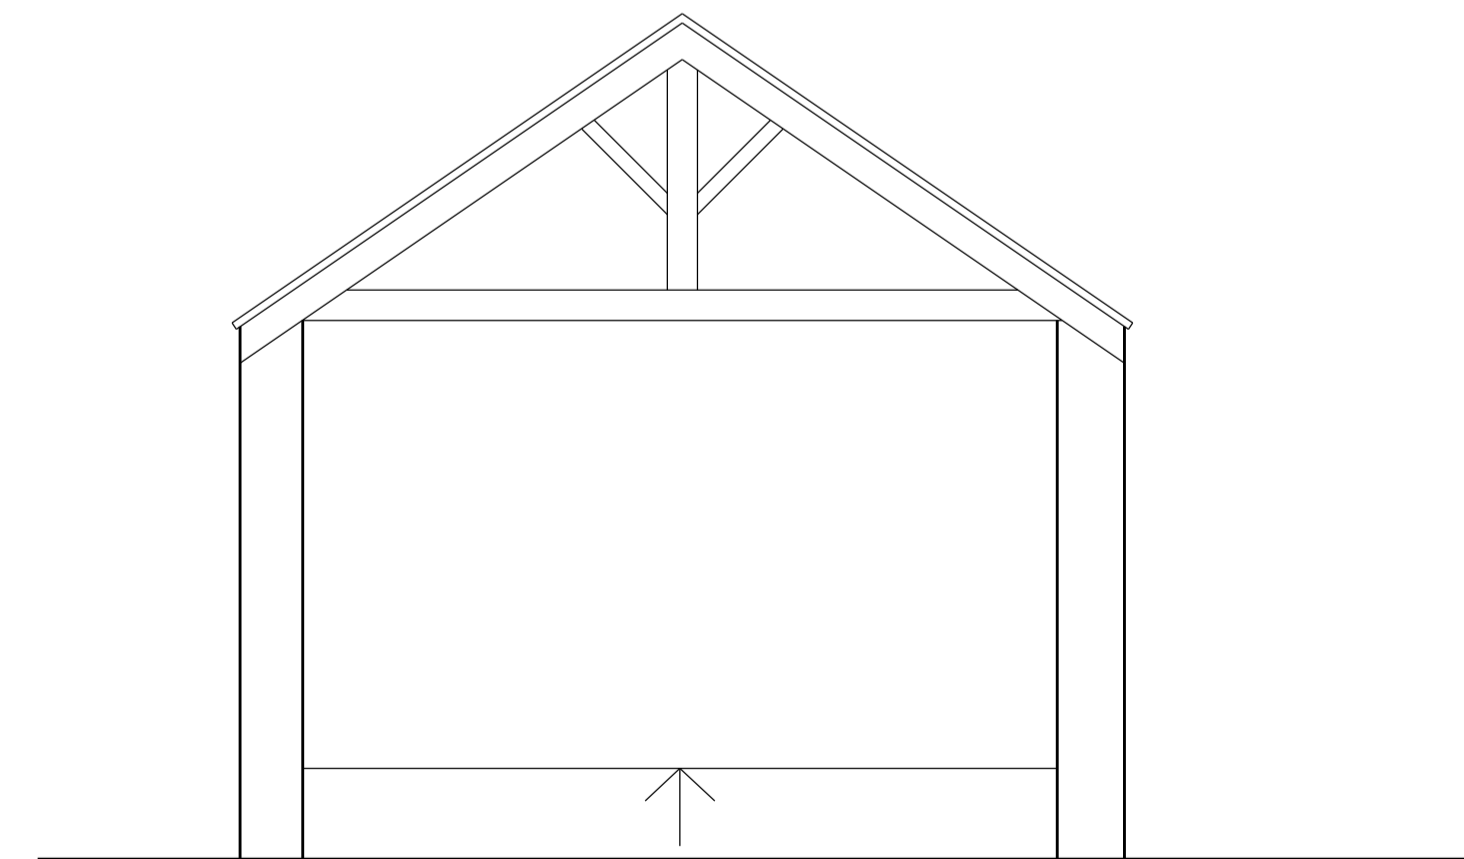

SOUTH BARN SECTION