



SIDE ELEVATION'S
EXISTING ALLOY 1.50

PROPOSED

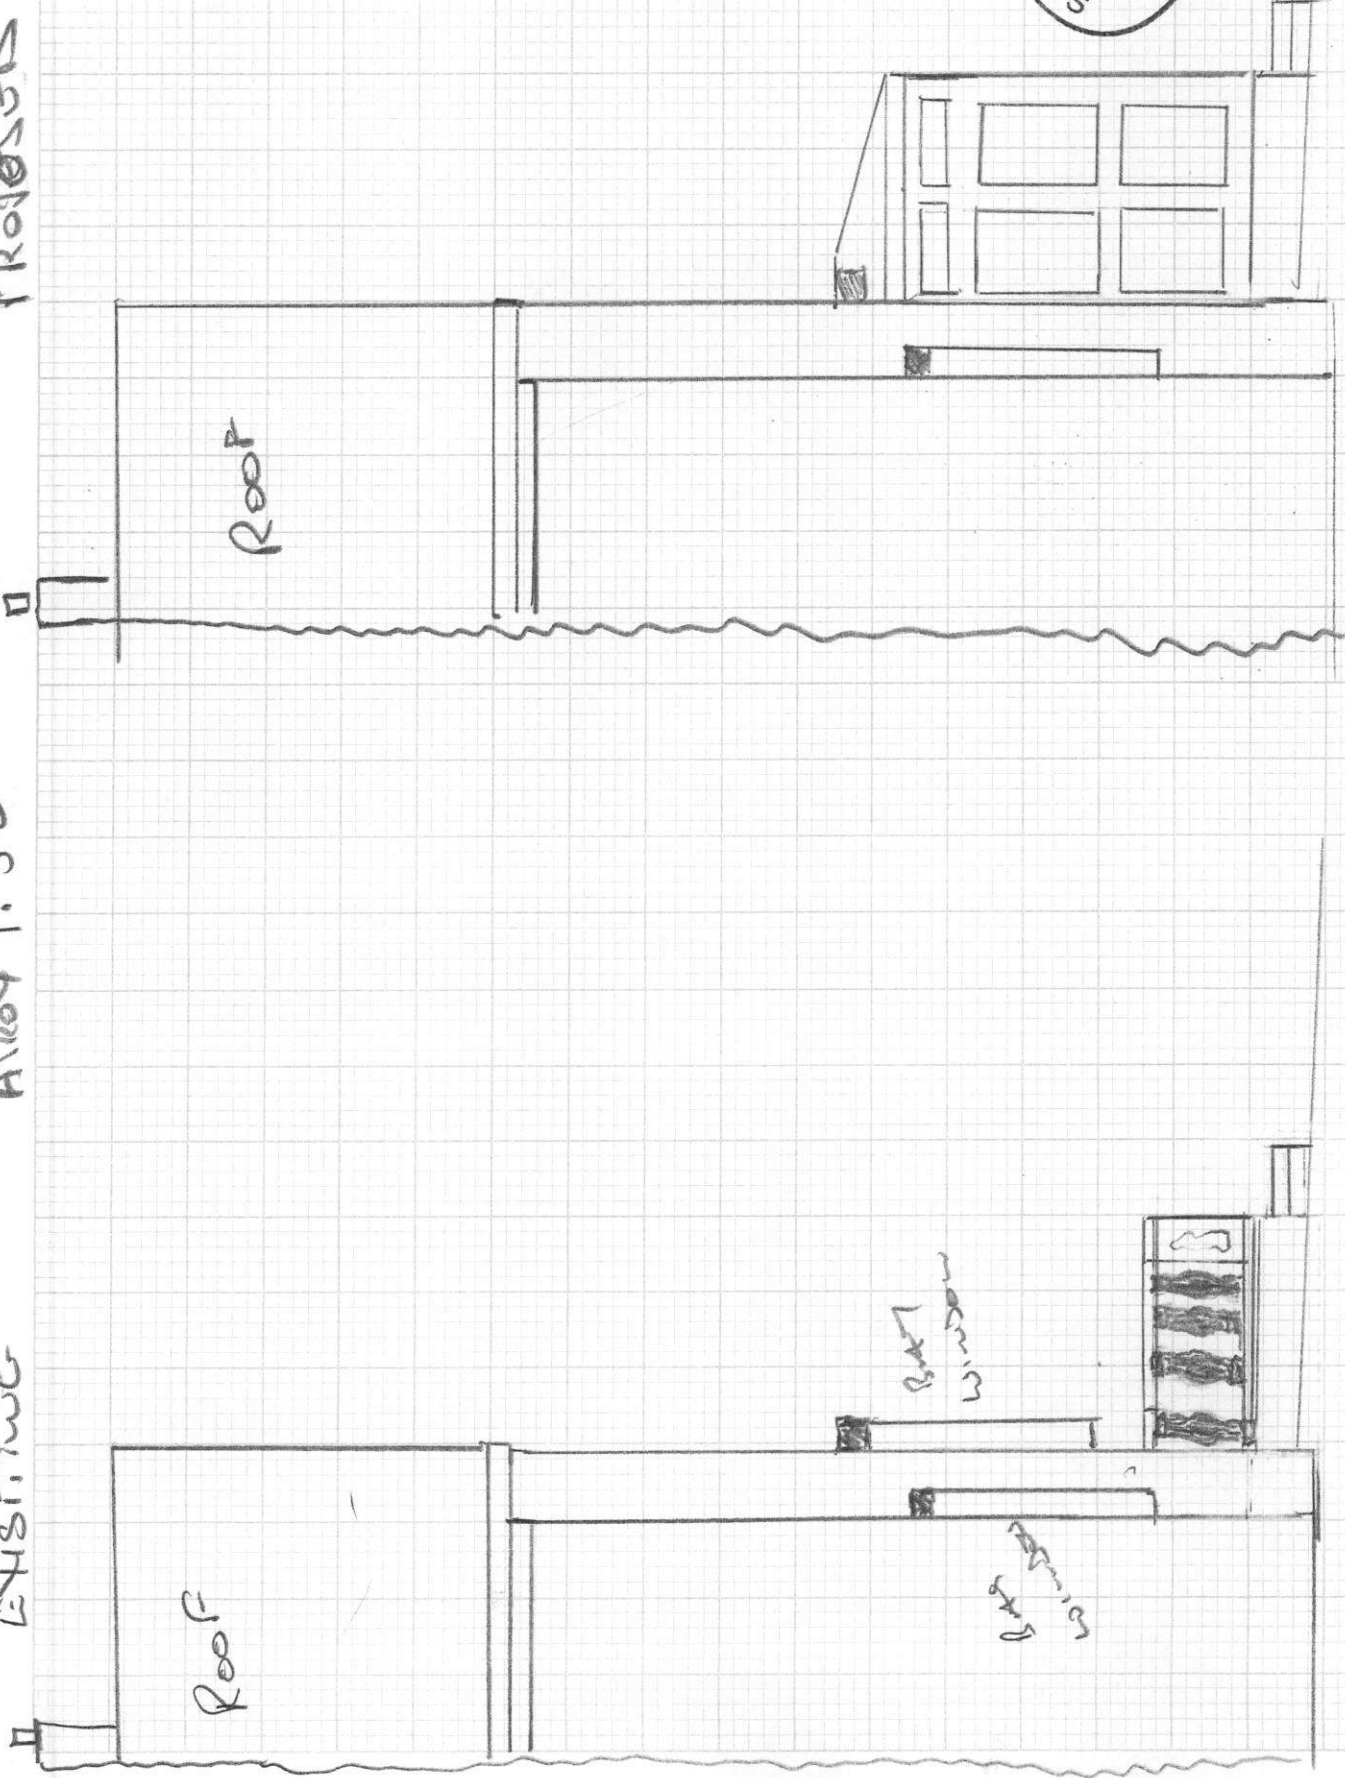

ST/0250/15/HAM

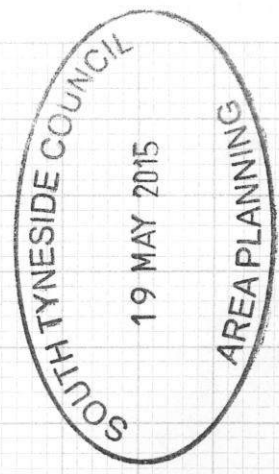

S2 THE RIDGEWAY