


SECTION A + A

EXISTING

1:20

Ref S/O 389/5/A FUL. ALLOY

SHOWING DOOR
CANOPY, PALI-STEEL
AND BALUSTRADE

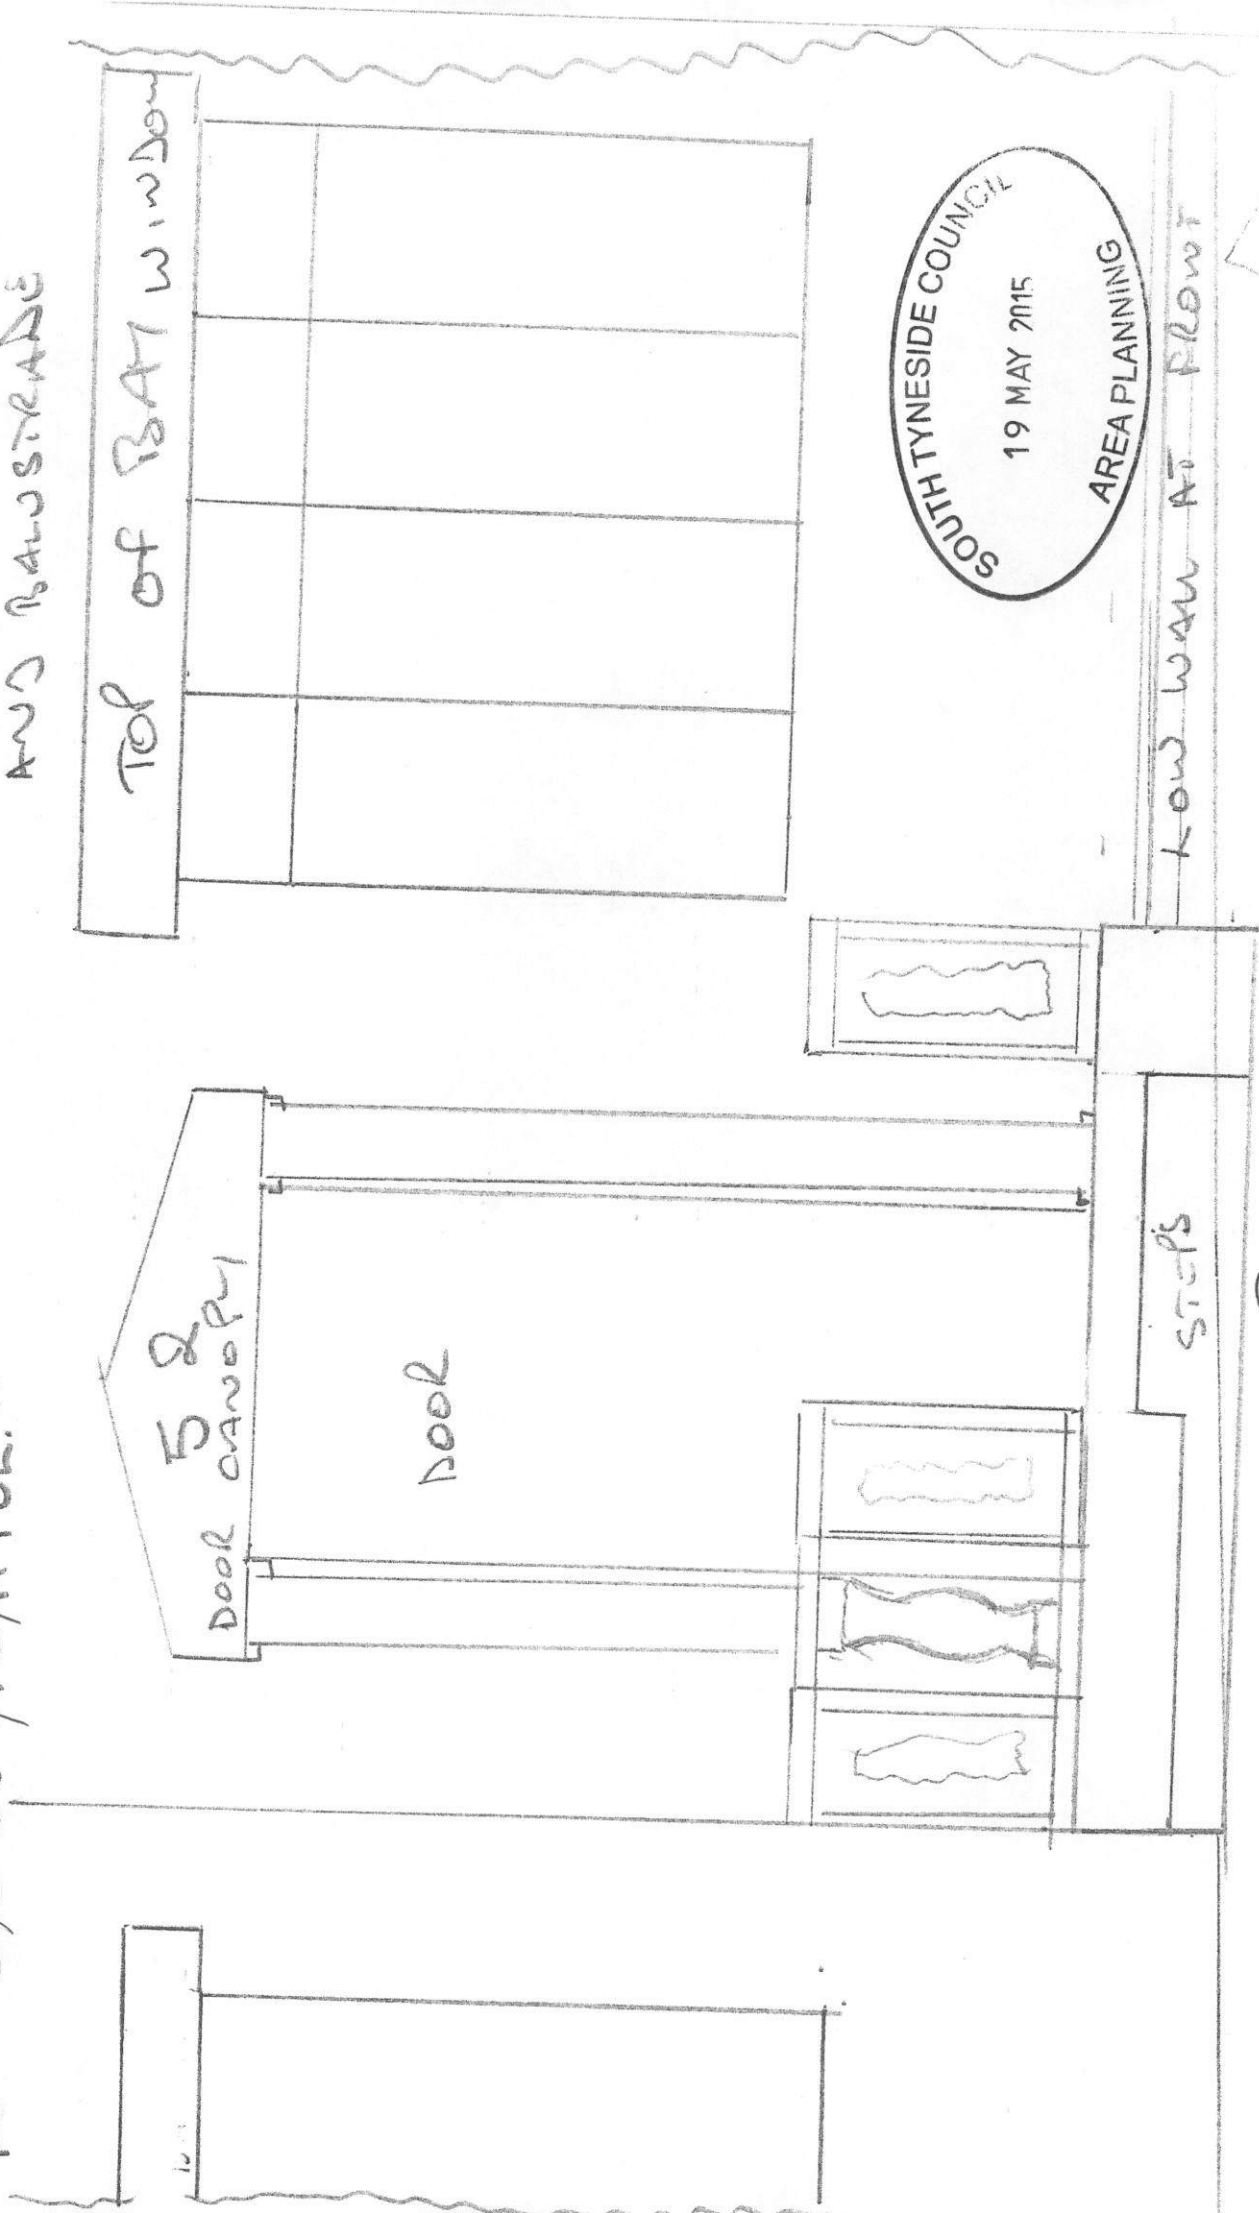

S2 THE RIDGEWAY A7