


PROPOSED

1:20

Ref S10389/5/H.FUL. ALLOY

SHOWING DOOR
CANOPY, PALLIESTRY
AND BALUSTRADE

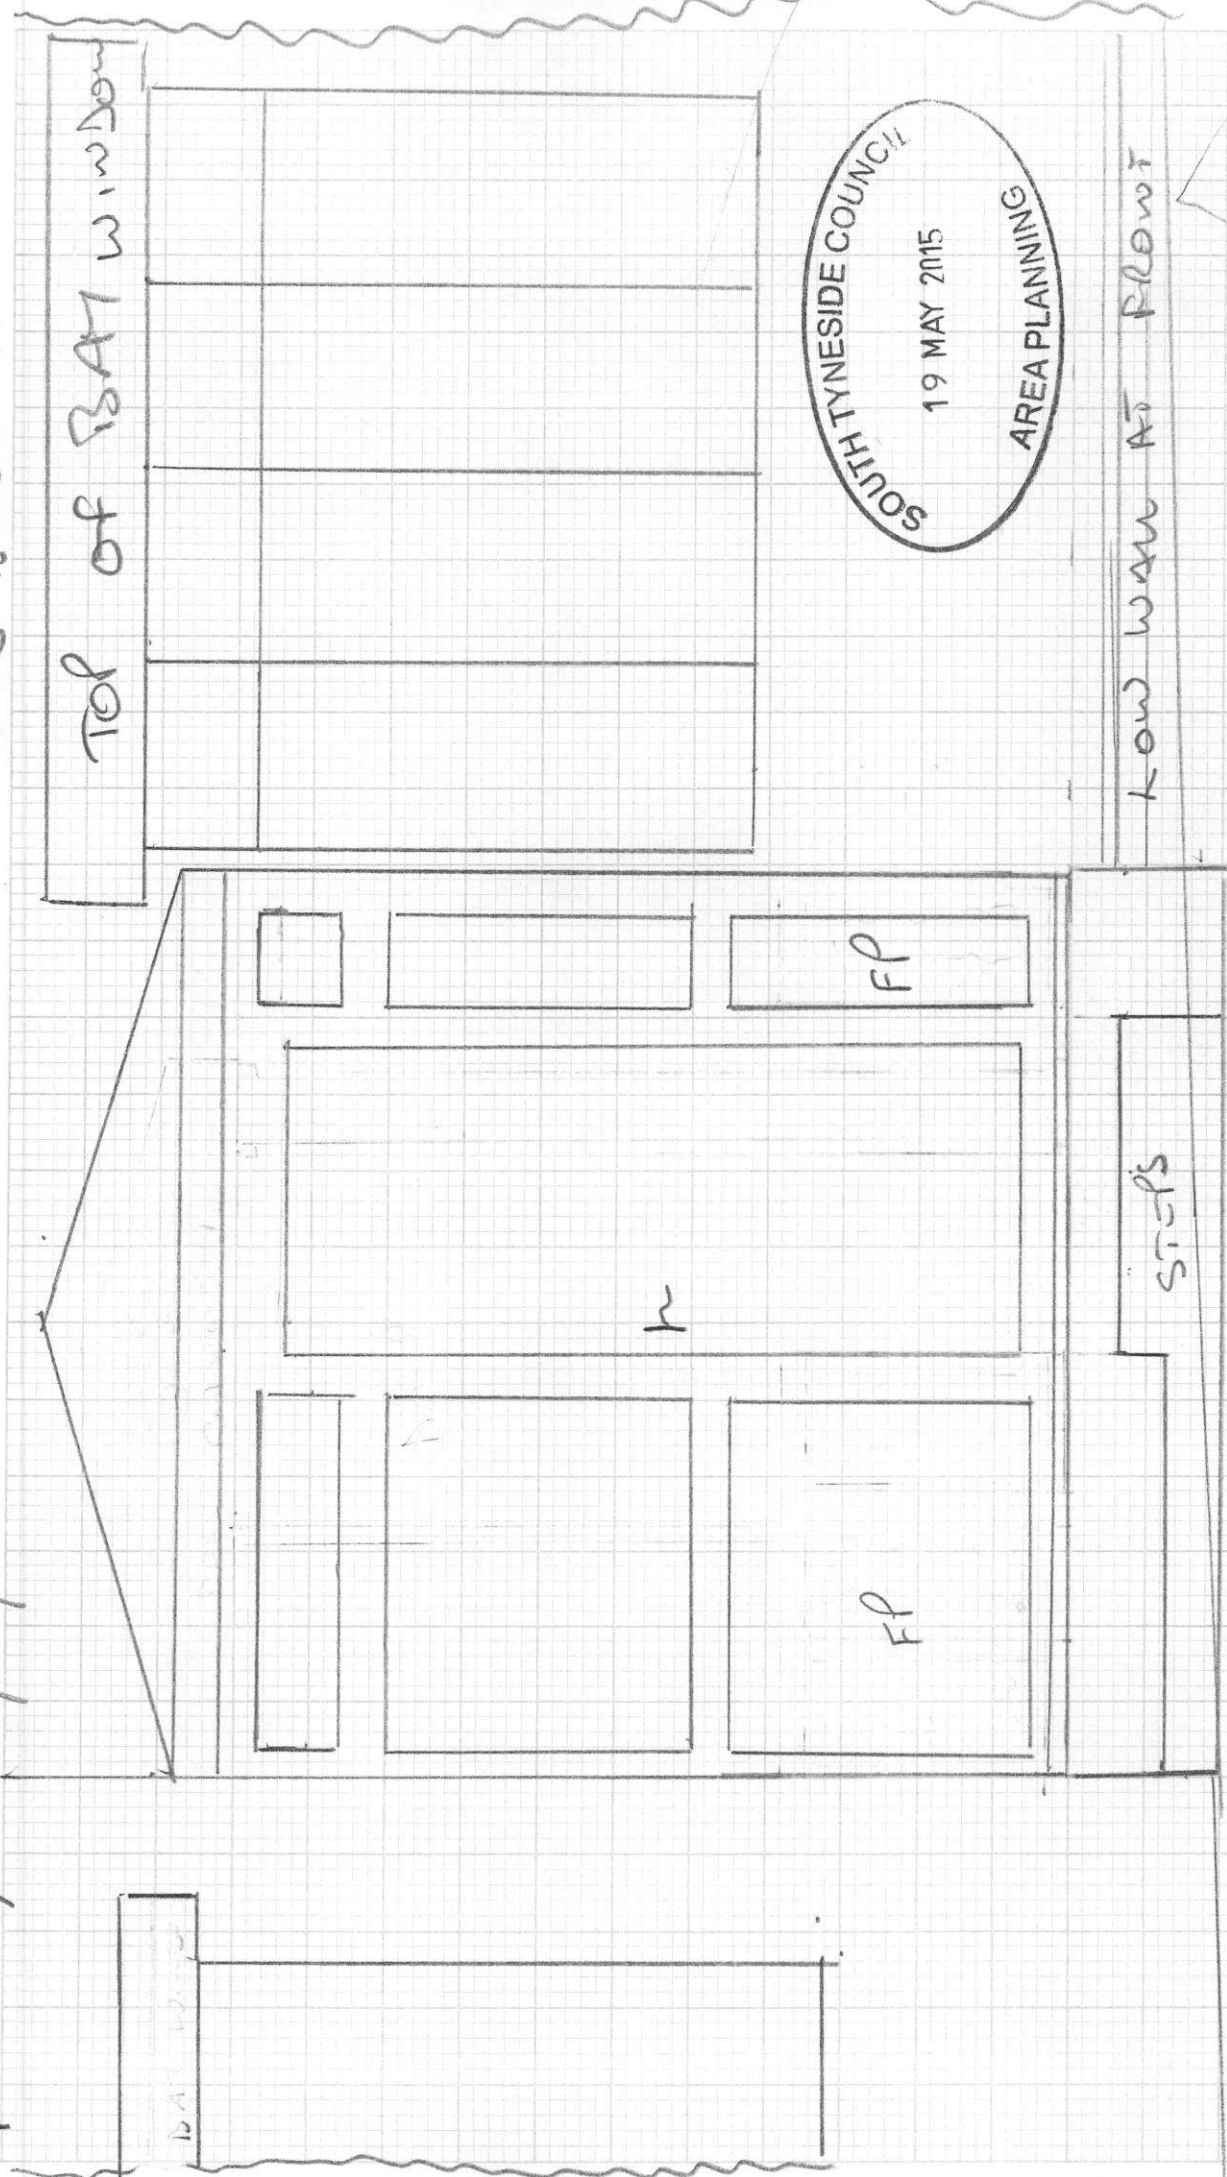

SOUTH TYNESIDE COUNCIL
19 MAY 2015
AREA PLANNING

LOW WALL AS FLOW

steps

SECTION A+A
S2 THE RIDGEWAY