




The drawing is copyright. It is sent to you in confidence and must not be reproduced or disclosed to third parties without our prior permission. Do not scale from this drawing. The drawings to be used in conjunction with all relevant consultants, specialist manufacturers drawings and specifications. Any discrepancies in dimensions or details or between these drawings should be drawn to our attention. All dimensions are in millimetres unless noted otherwise. Any surveyed information incorporated within this drawing cannot be guaranteed as accurate unless confirmed by field dimension.

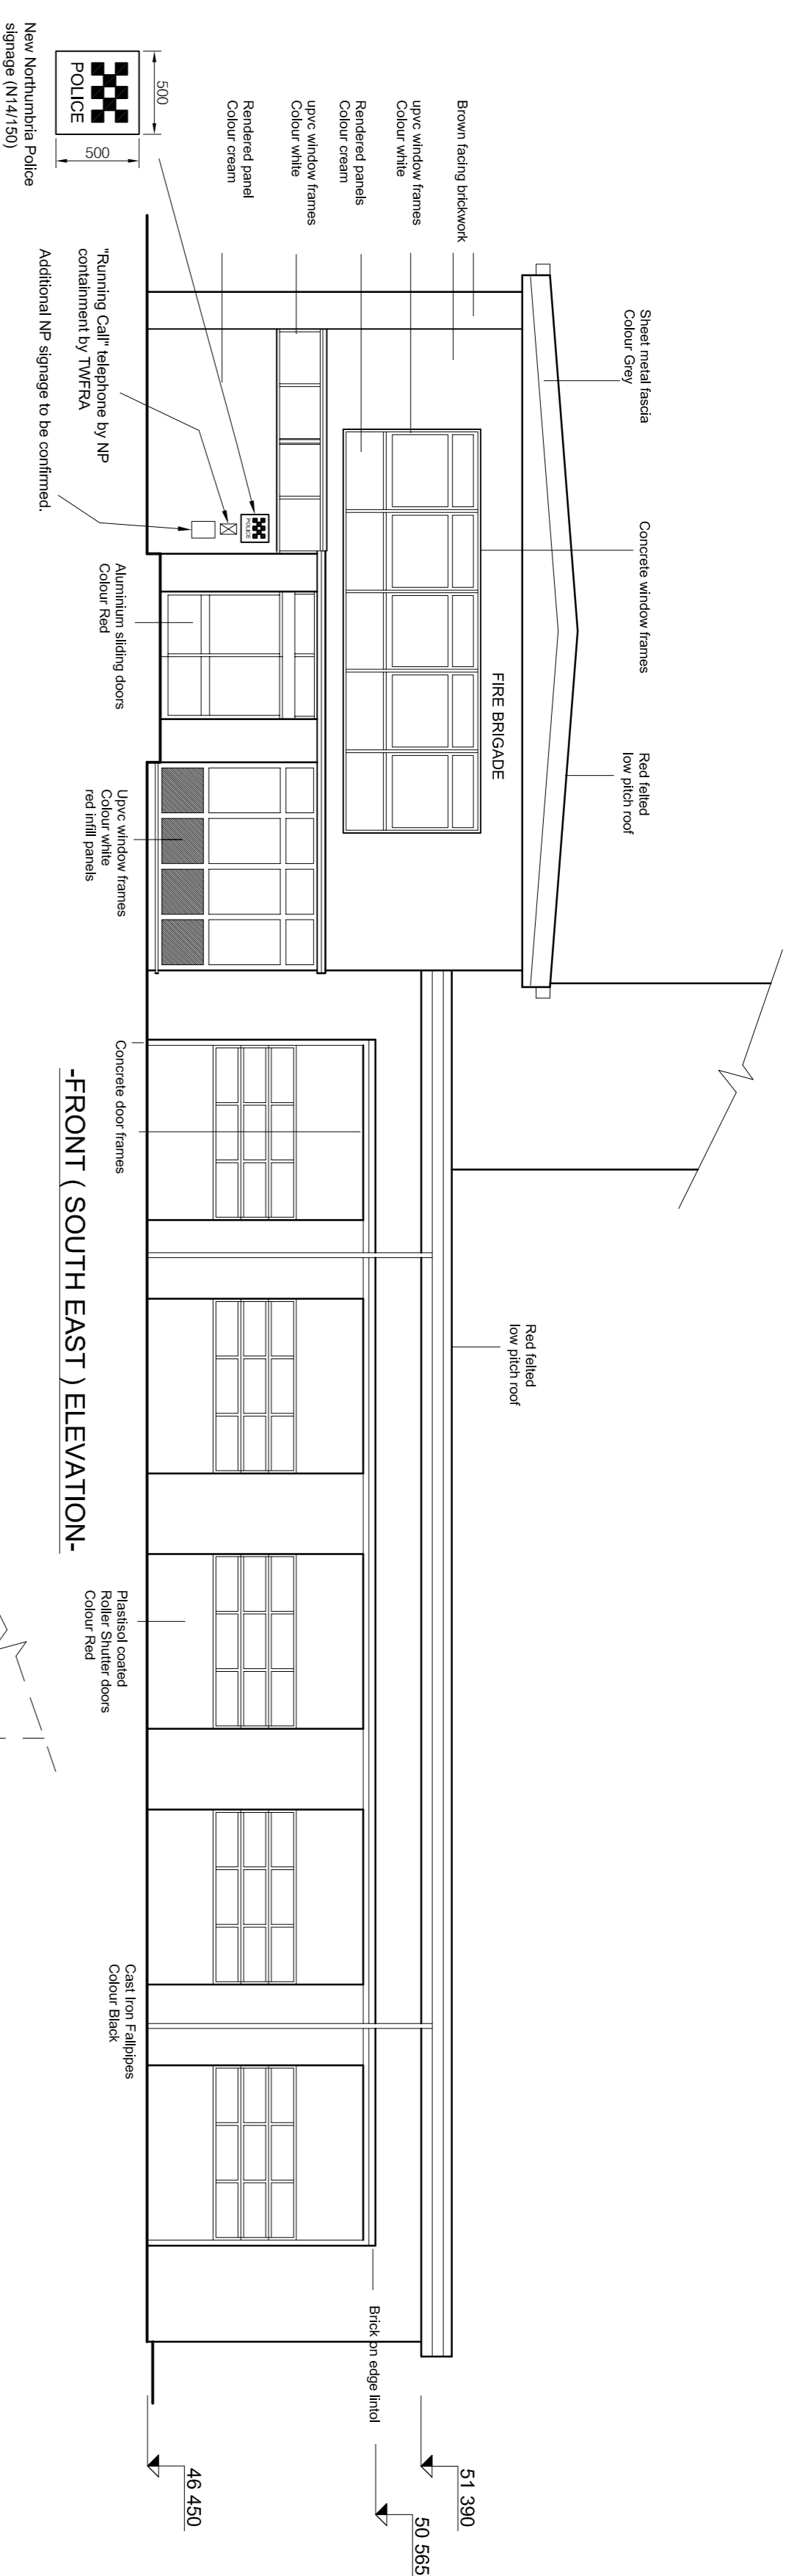


-FRONT ( SOUTH EAST ) ELEVATION-

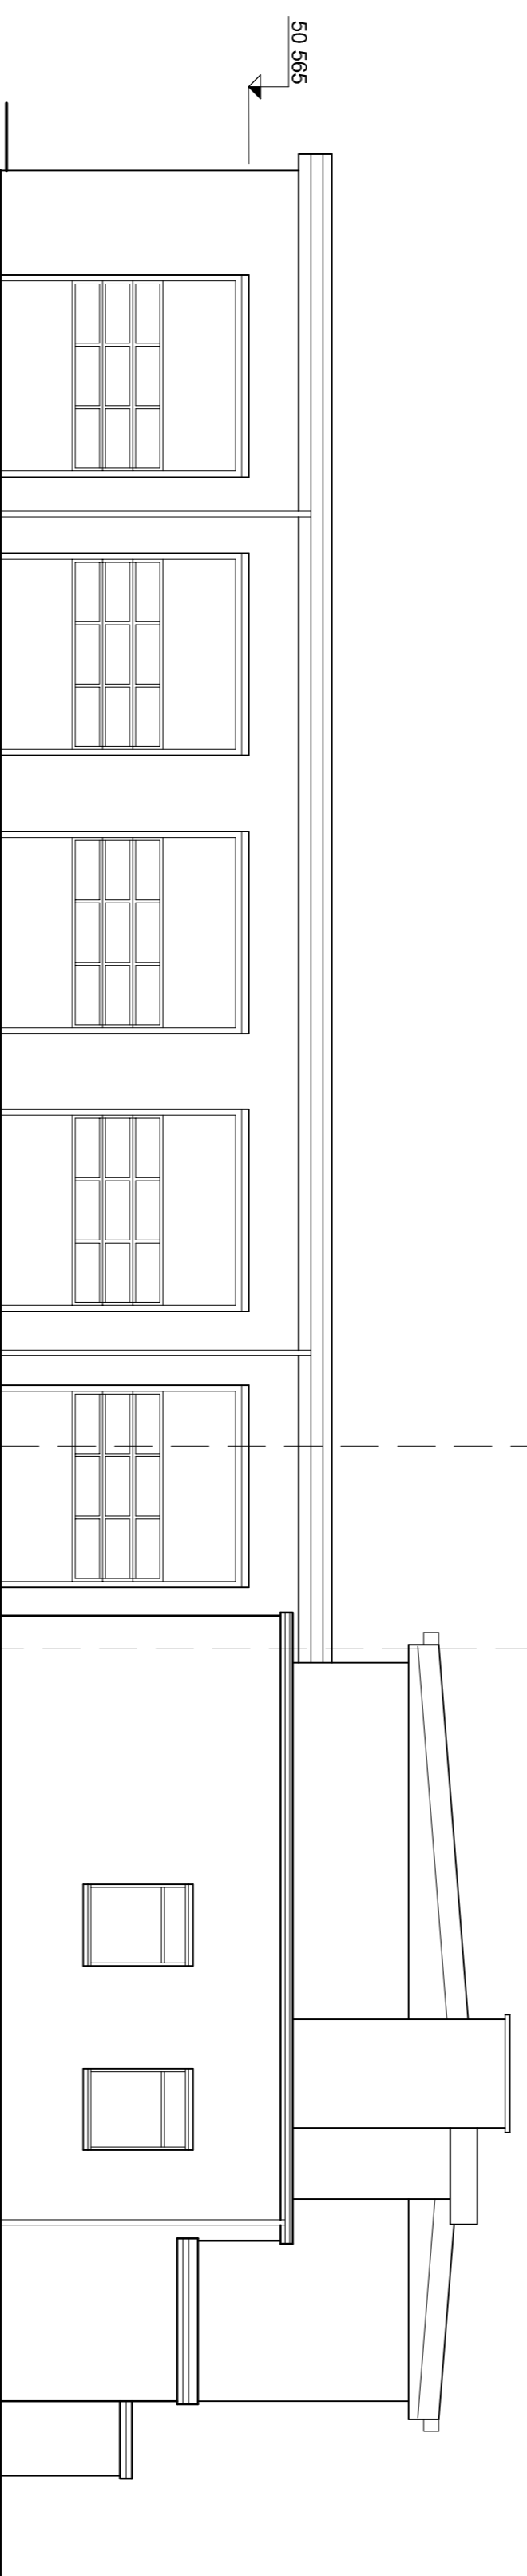


-REAR ( NORTH WEST ) ELEVATION-

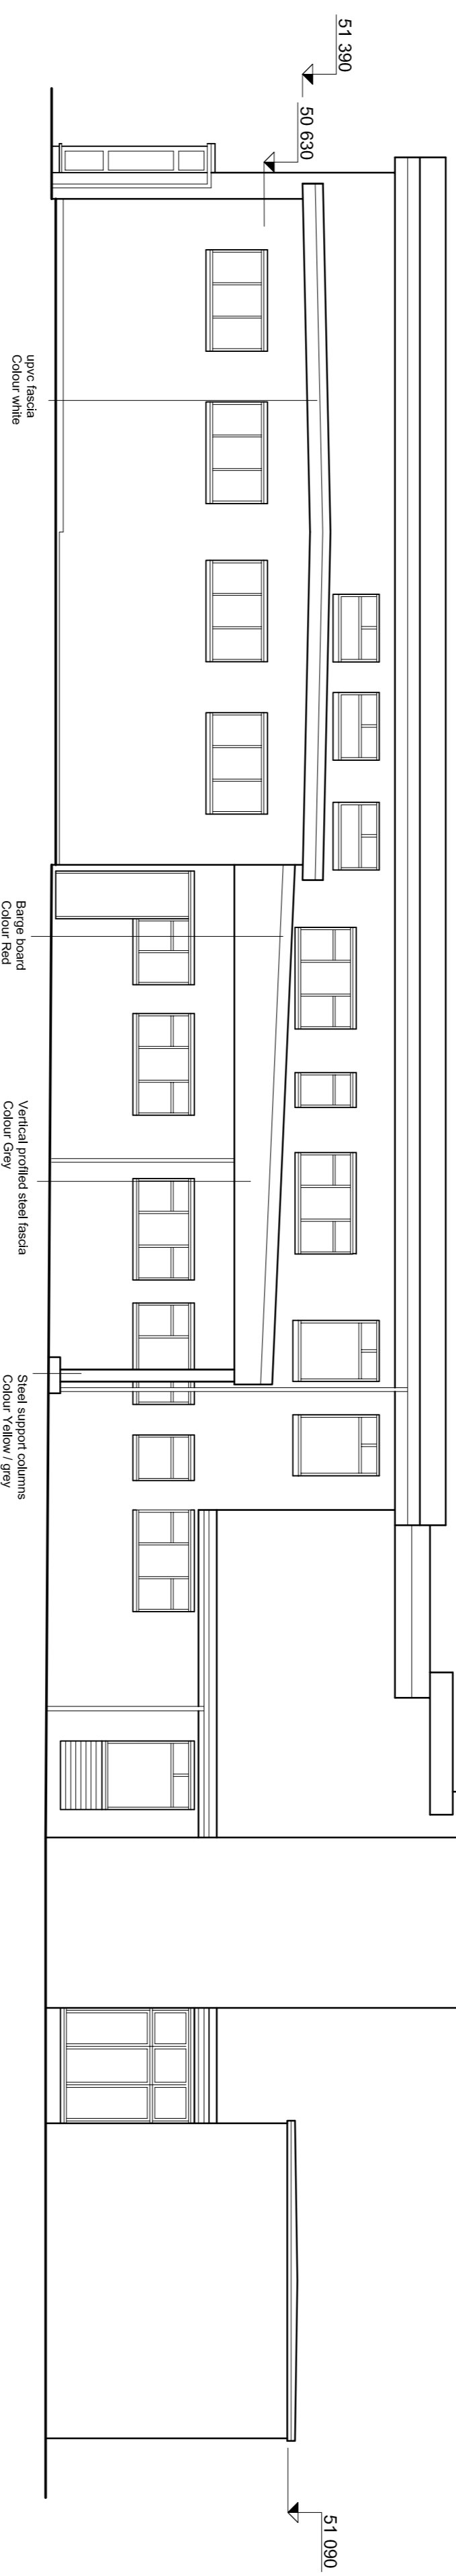

-SIDE ( NORTH EAST ) ELEVATION-

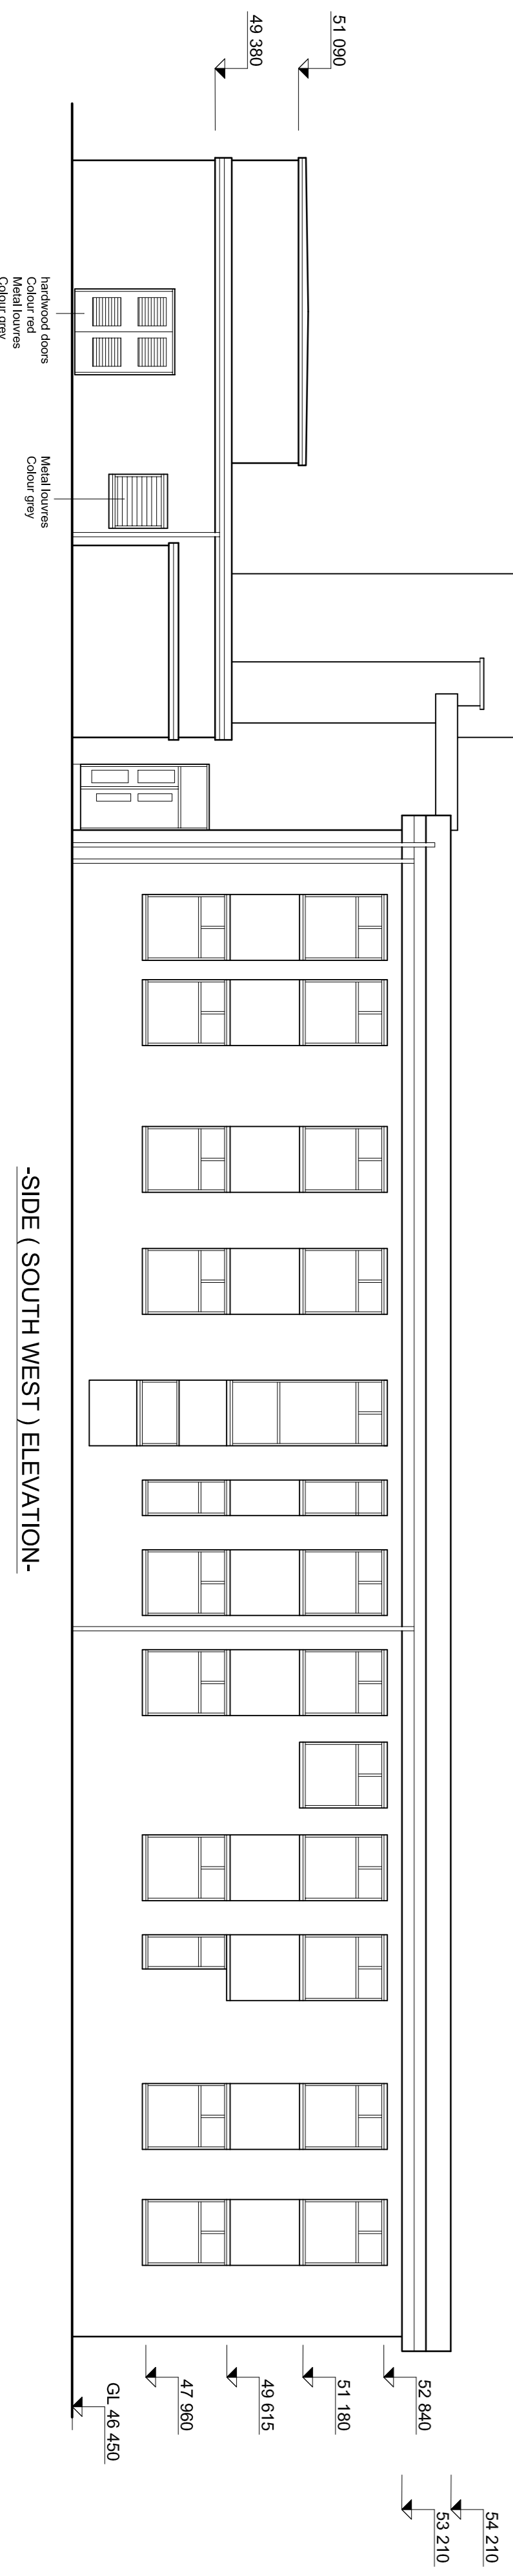

-SIDE ( SOUTH WEST ) ELEVATION-

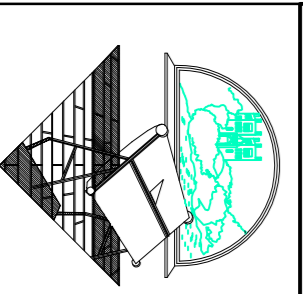

NEIGHBOURHOOD POLICING TEAM INCLUSION  
 client  
 TWE & WEAR FIRE & RESCUE AUTHORITY  
 project  
 FIRE STATION TANKS VICTORIA ROAD WEST  
 RESURF, TWE AND WEAR, NE37 1SD  
 drawing  
 PROPOSED ELEVATIONS  
 scale  
 1:100  
 date  
 January 2015  
 drawing No  
 06-20-15  
 DURHAM ARCHITECTURAL  
 DESIGN LIMITED  
 1 Brighthill, South Fildon, Chester-le-Street,  
 Co-Durham, DL12 2LL, Tel: 0751 093499