




FRONT ELEVATION - WEST

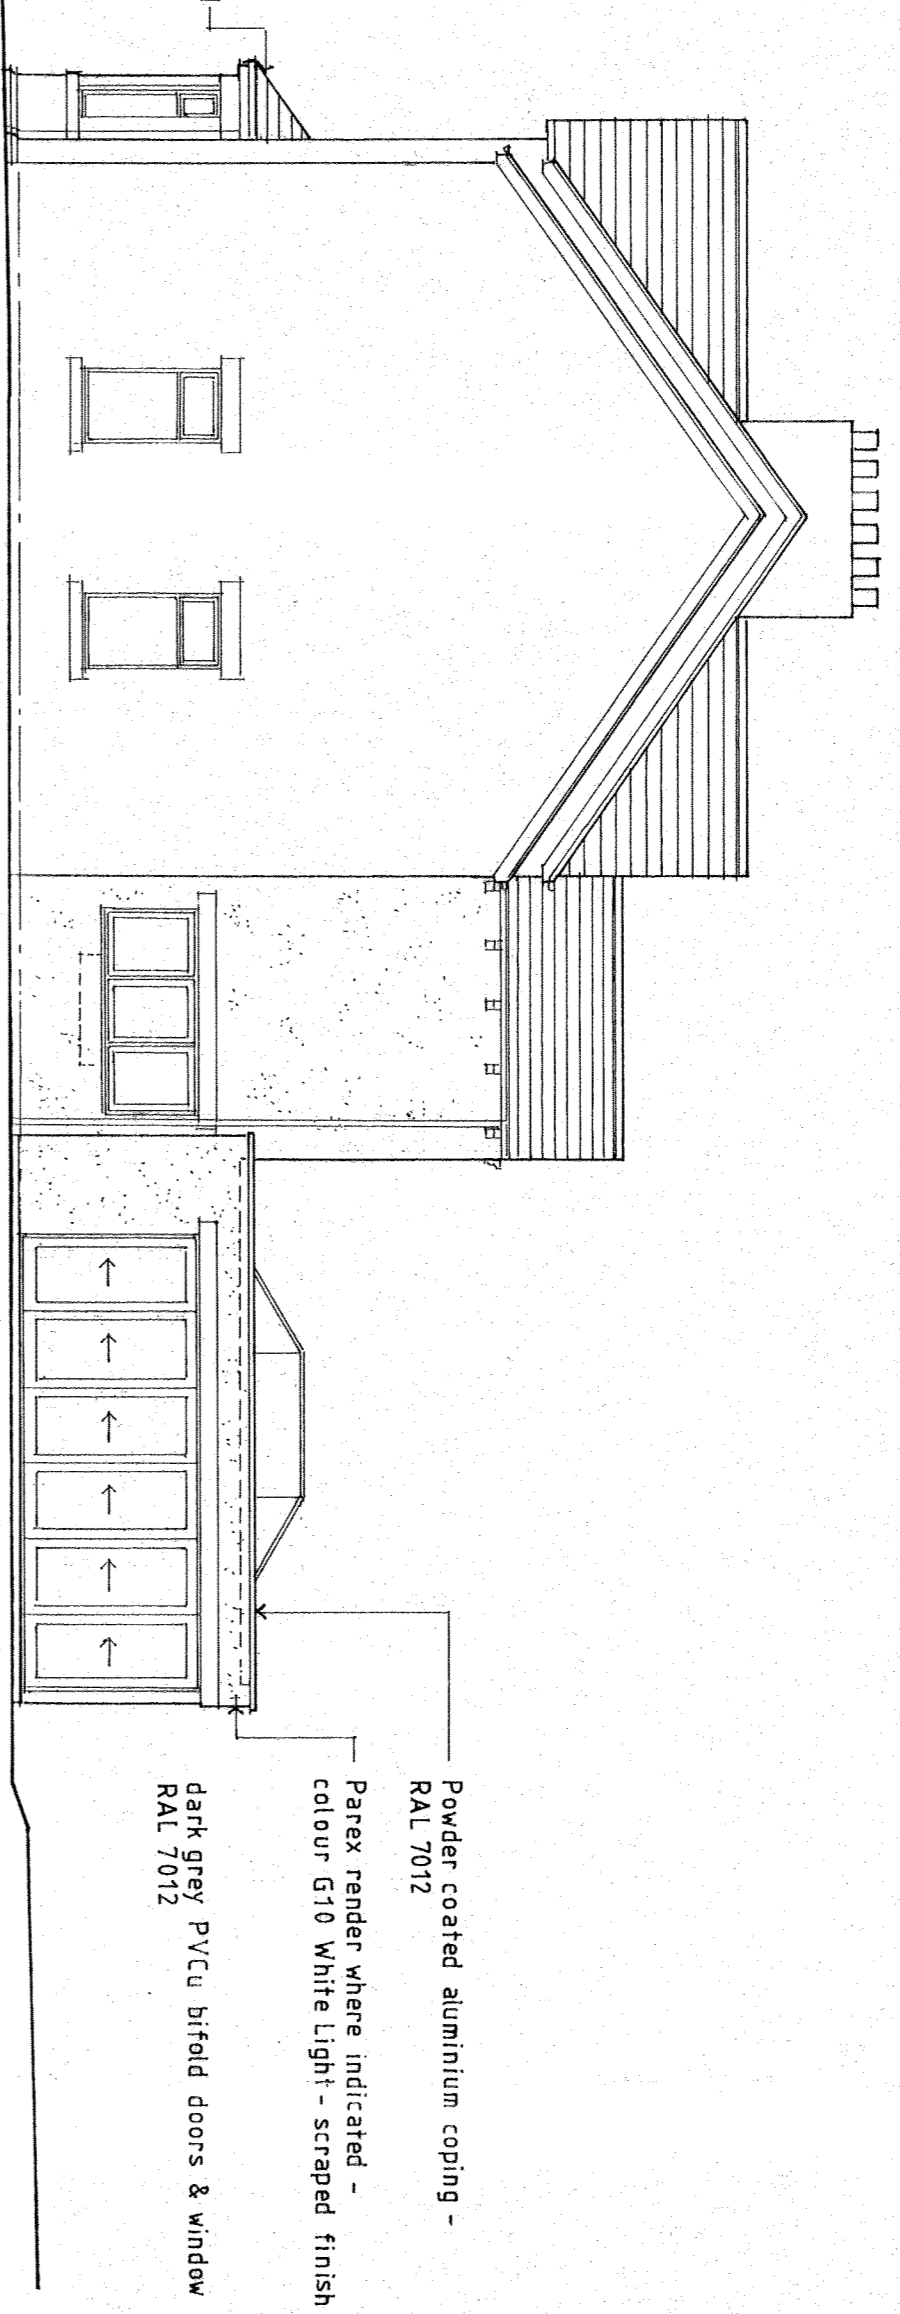

SIDE ELEVATION - SOUTH

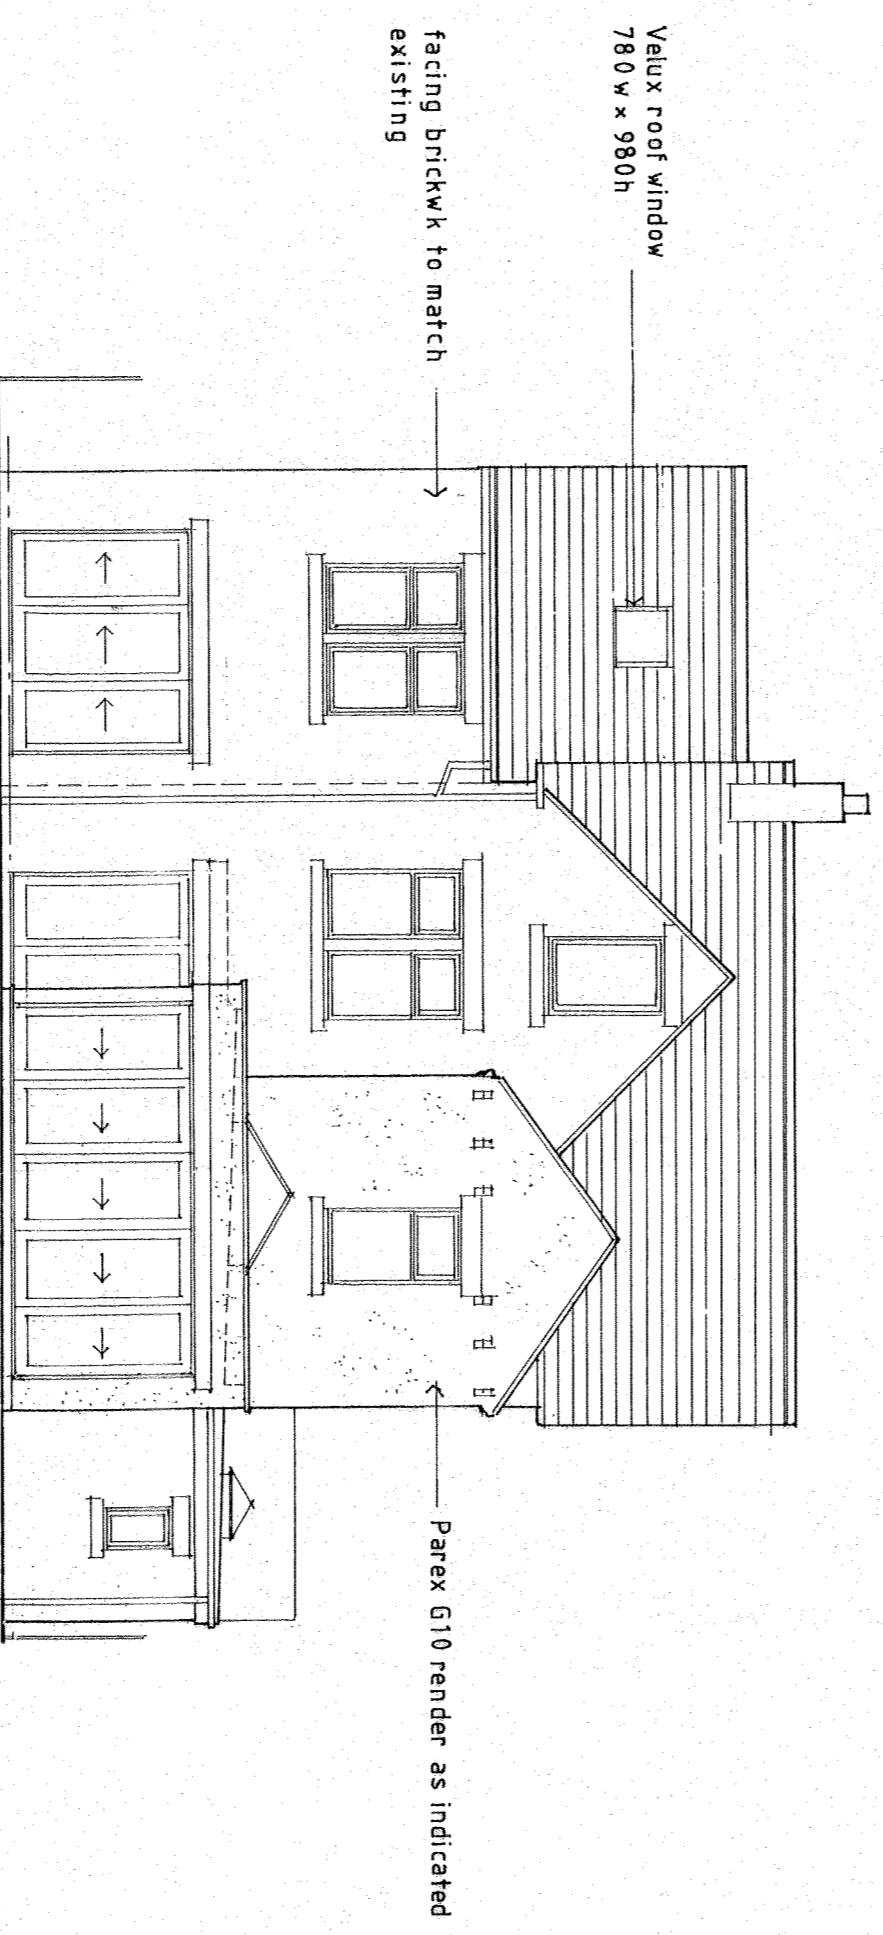

REAR ELEVATION - EAST

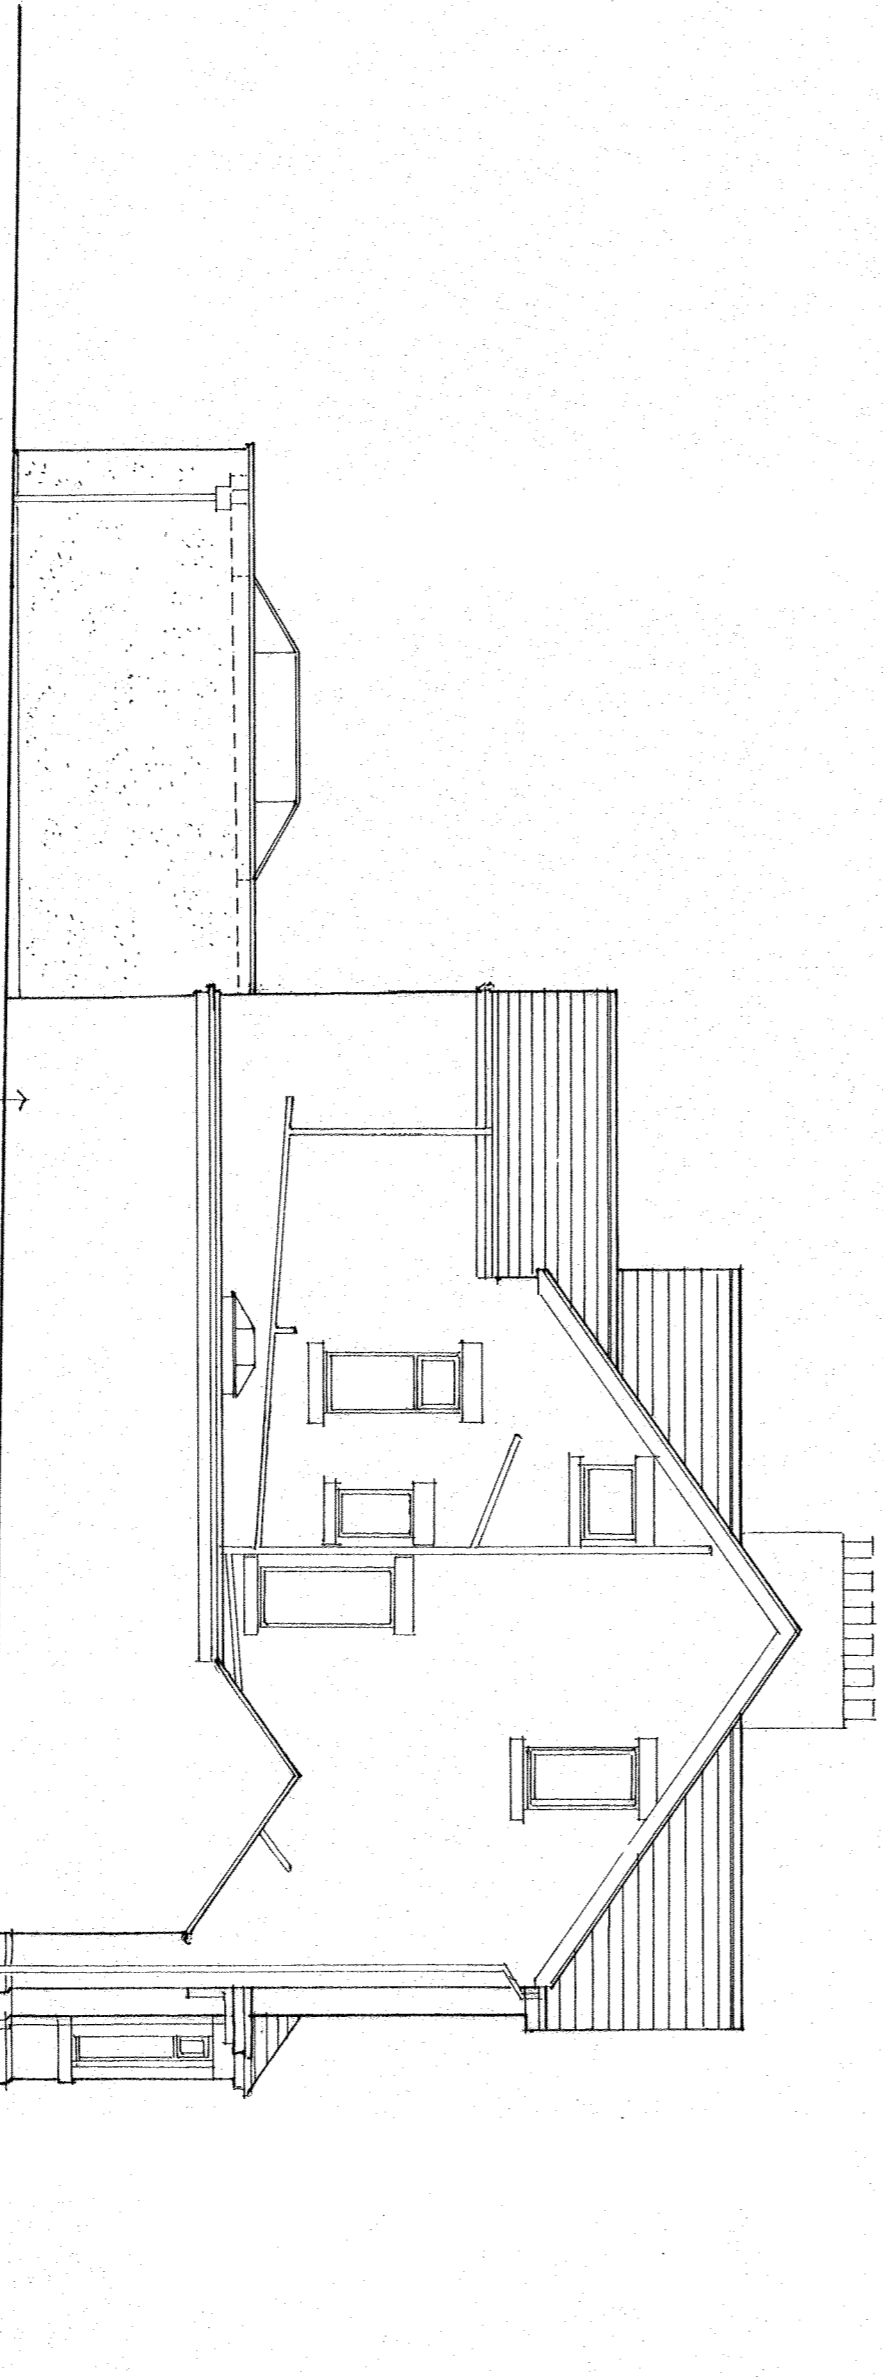


SIDE ELEVATION - NORTH

**AMENDED
PLAN**

AMENDMENTS
A 23.06.15 Family Room re aligned - South, East & North elevations amended

ST0396 / 15 HFUL

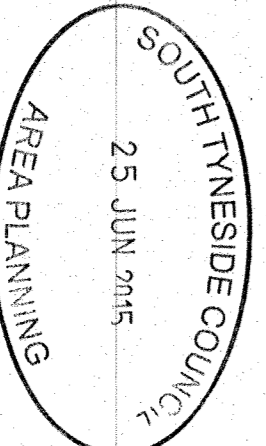

PROPOSED ALTERATIONS & EXTENSIONS TO WESTGARTH
16 CENTRAL AVENUE HARTON SOUTH SHIELDS

GRAY o FAWDON + RIDDLER ARCHITECTS
THE QUADRANT CENTRE • WOODSIDE WAY • BOLDON BUSINESS PARK NE35 9PF • TEL 5197460

ELEVATIONS AS PROPOSED	1 100	589 / SK3 A	1/21/16/17