




FRONT ELEVATION - WEST



SIDE ELEVATION - SOUTH



REAR ELEVATION - EAST

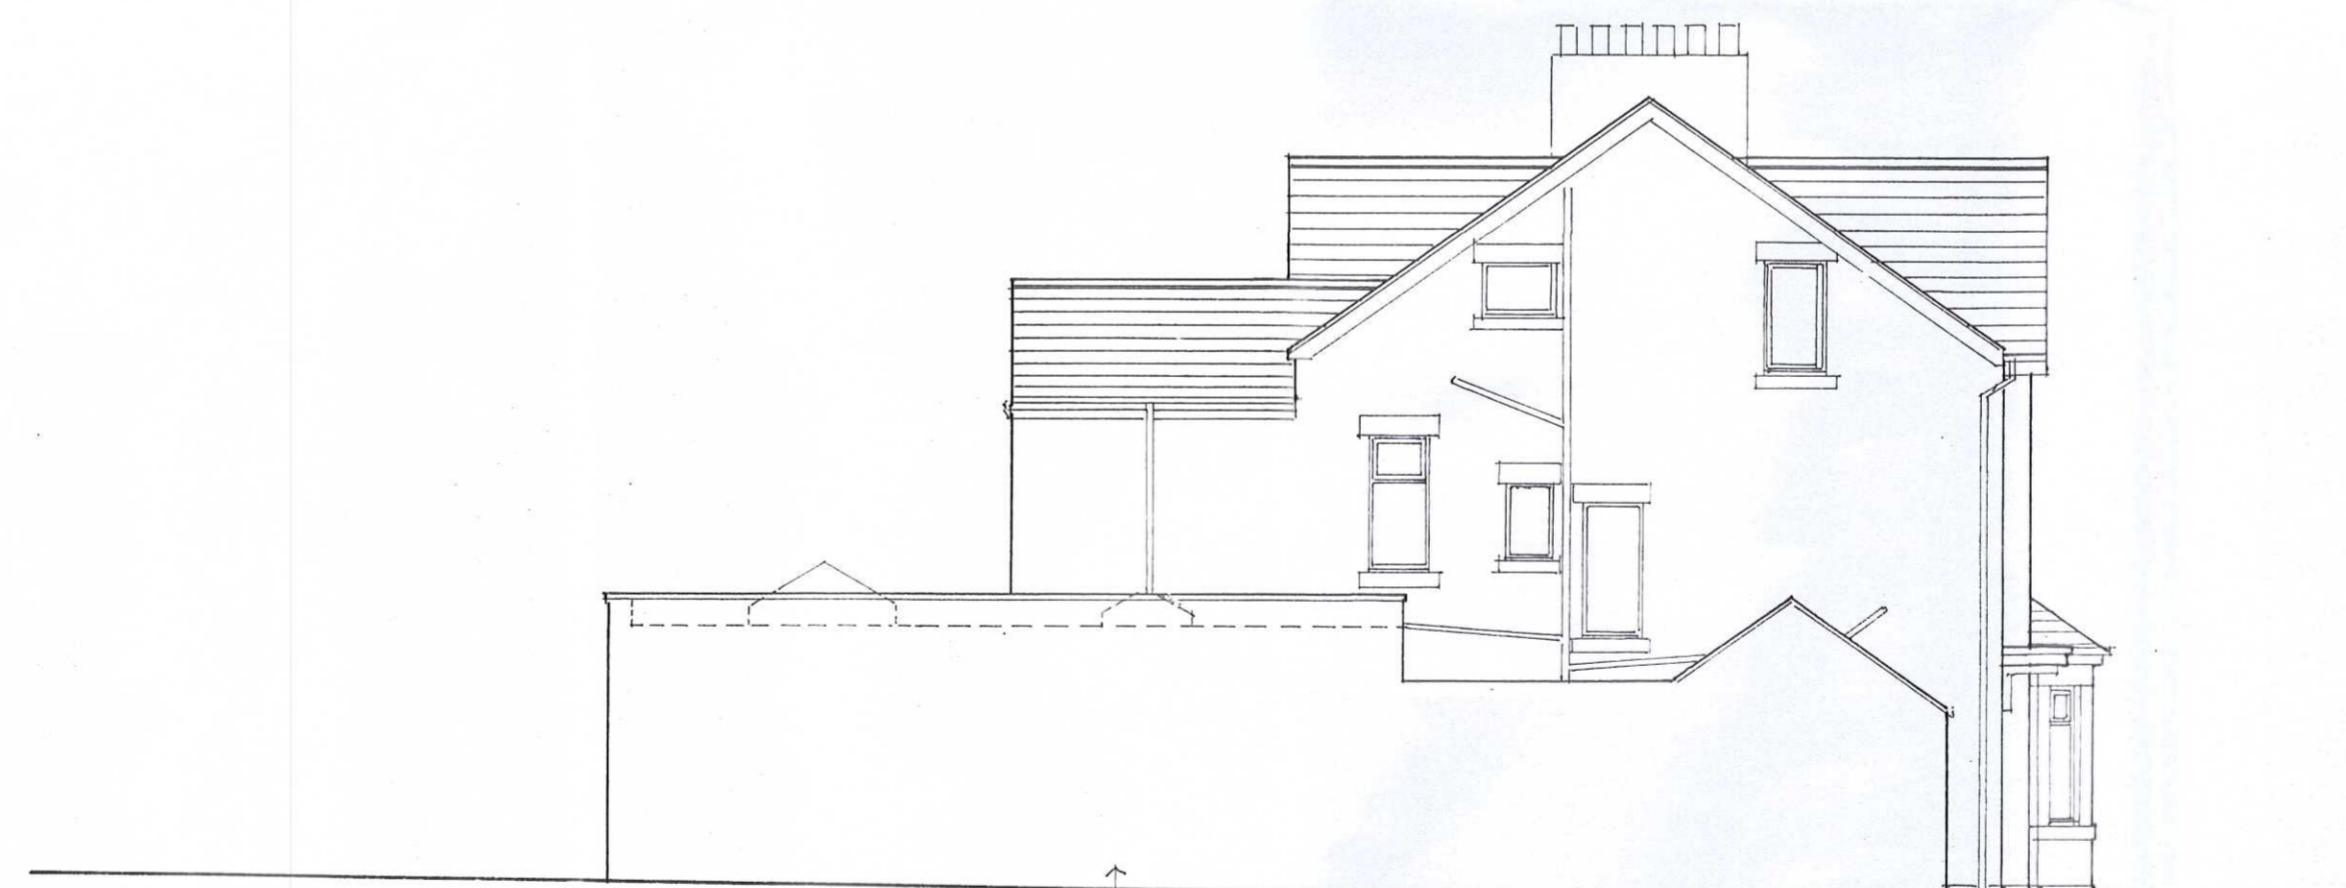

SIDE ELEVATION - NORTH

ST0396 / 15 HFUL



PROPOSED ALTERATIONS & EXTENSIONS TO WESTGARTH
16 CENTRAL AVENUE HARTON SOUTH SHIELDS

ELEVATIONS
AS PROPOSED

GRAY o FAWDON + RIDDLE ARCHITECTS
THE QUADRUS CENTRE • WOODSTOCK WAY • BOLDON BUSINESS PARK NE35 9PF • TEL 5197460

1	100	589/SK3
---	-----	---------