



Rev	Description	Date
A	2No Windows Added to Unit 2	22.01.16




South Elevation

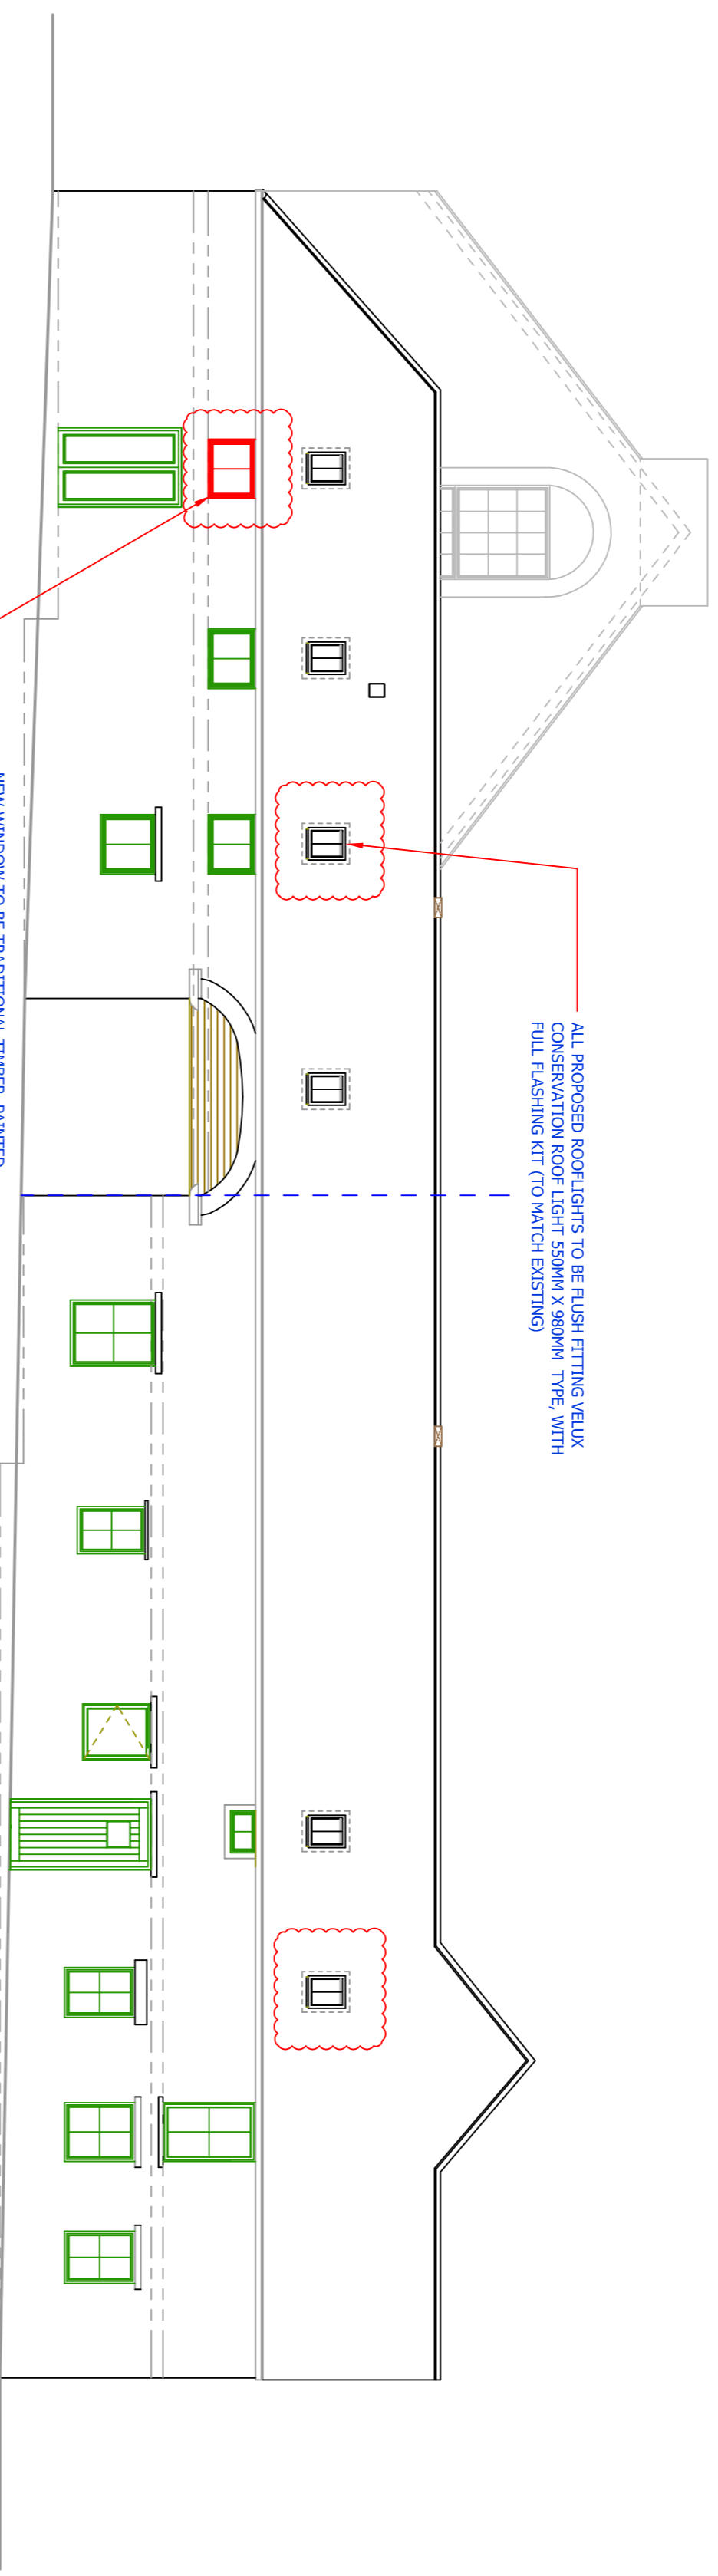


East Elevation (Outer)

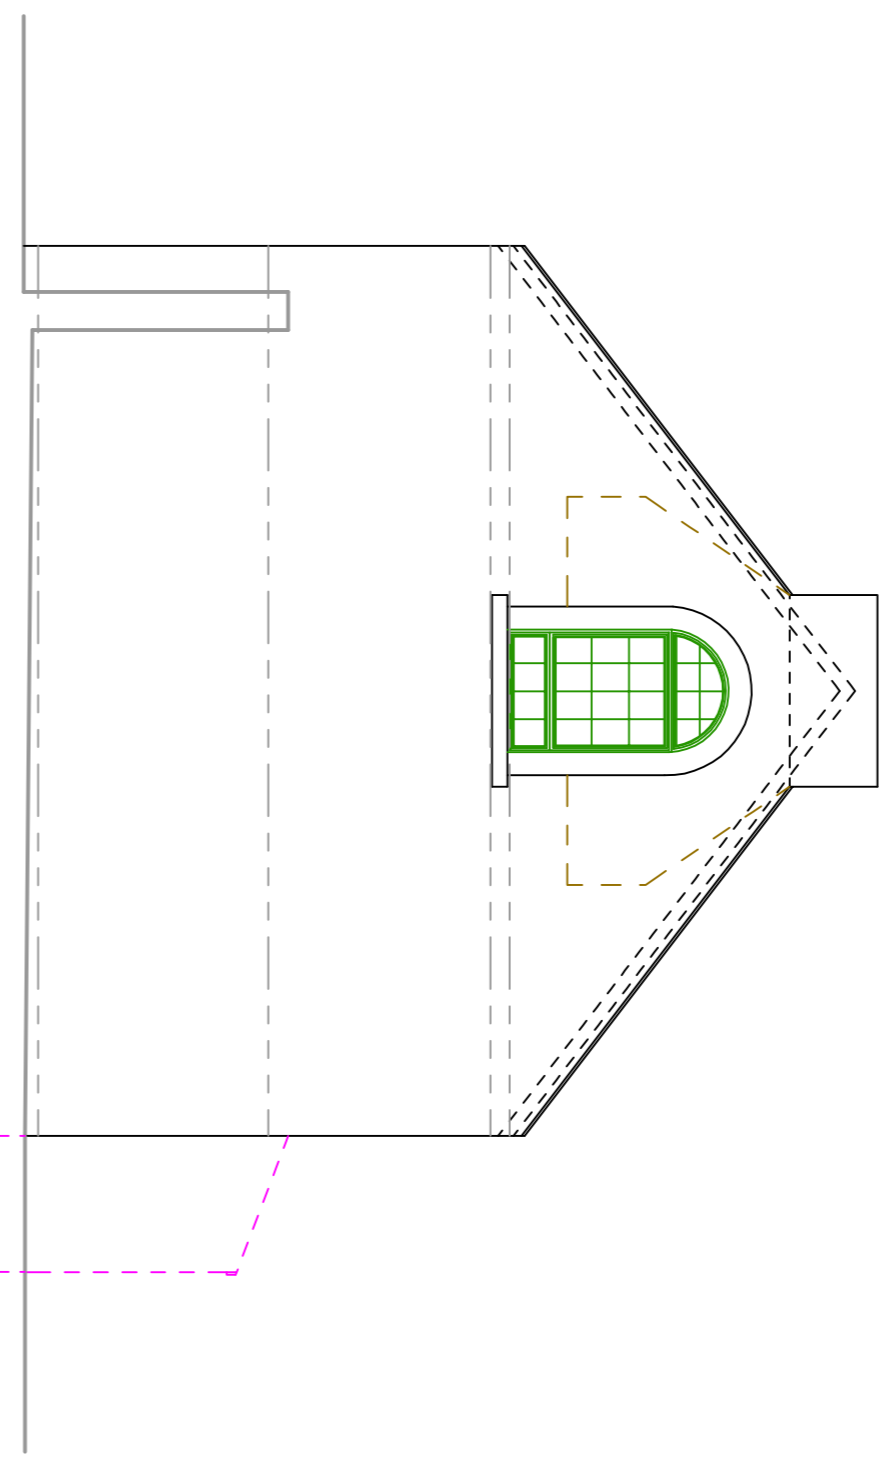


East Elevation (Inner/Farmhouse)

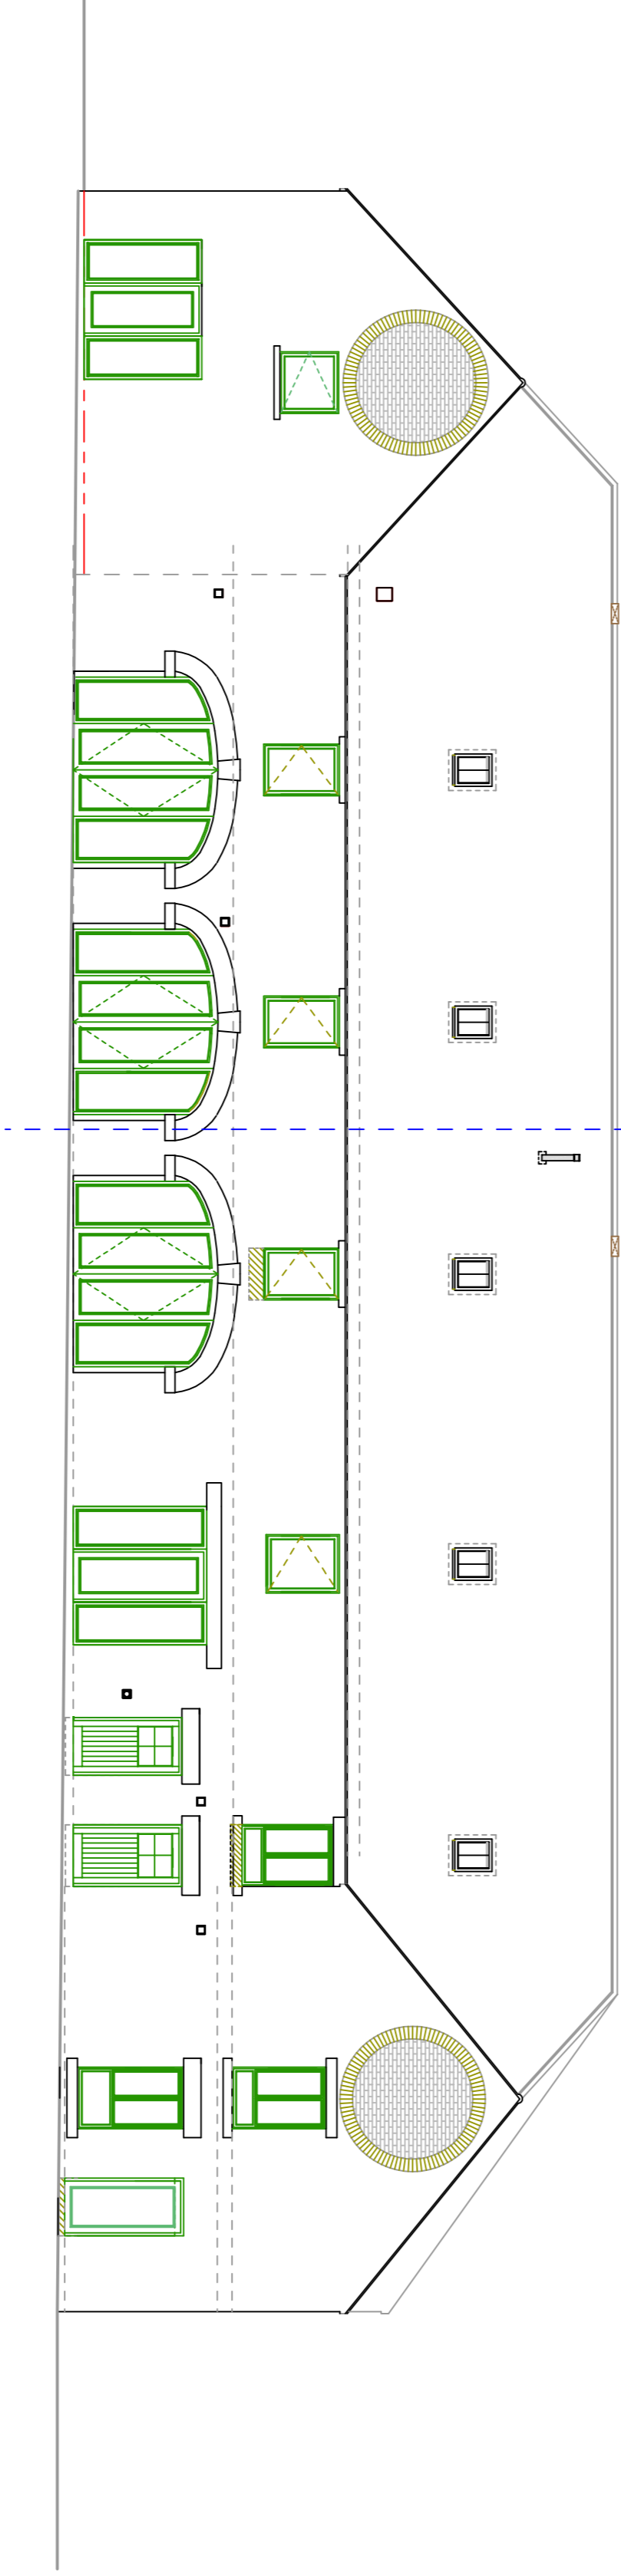

North Elevation (Outer)

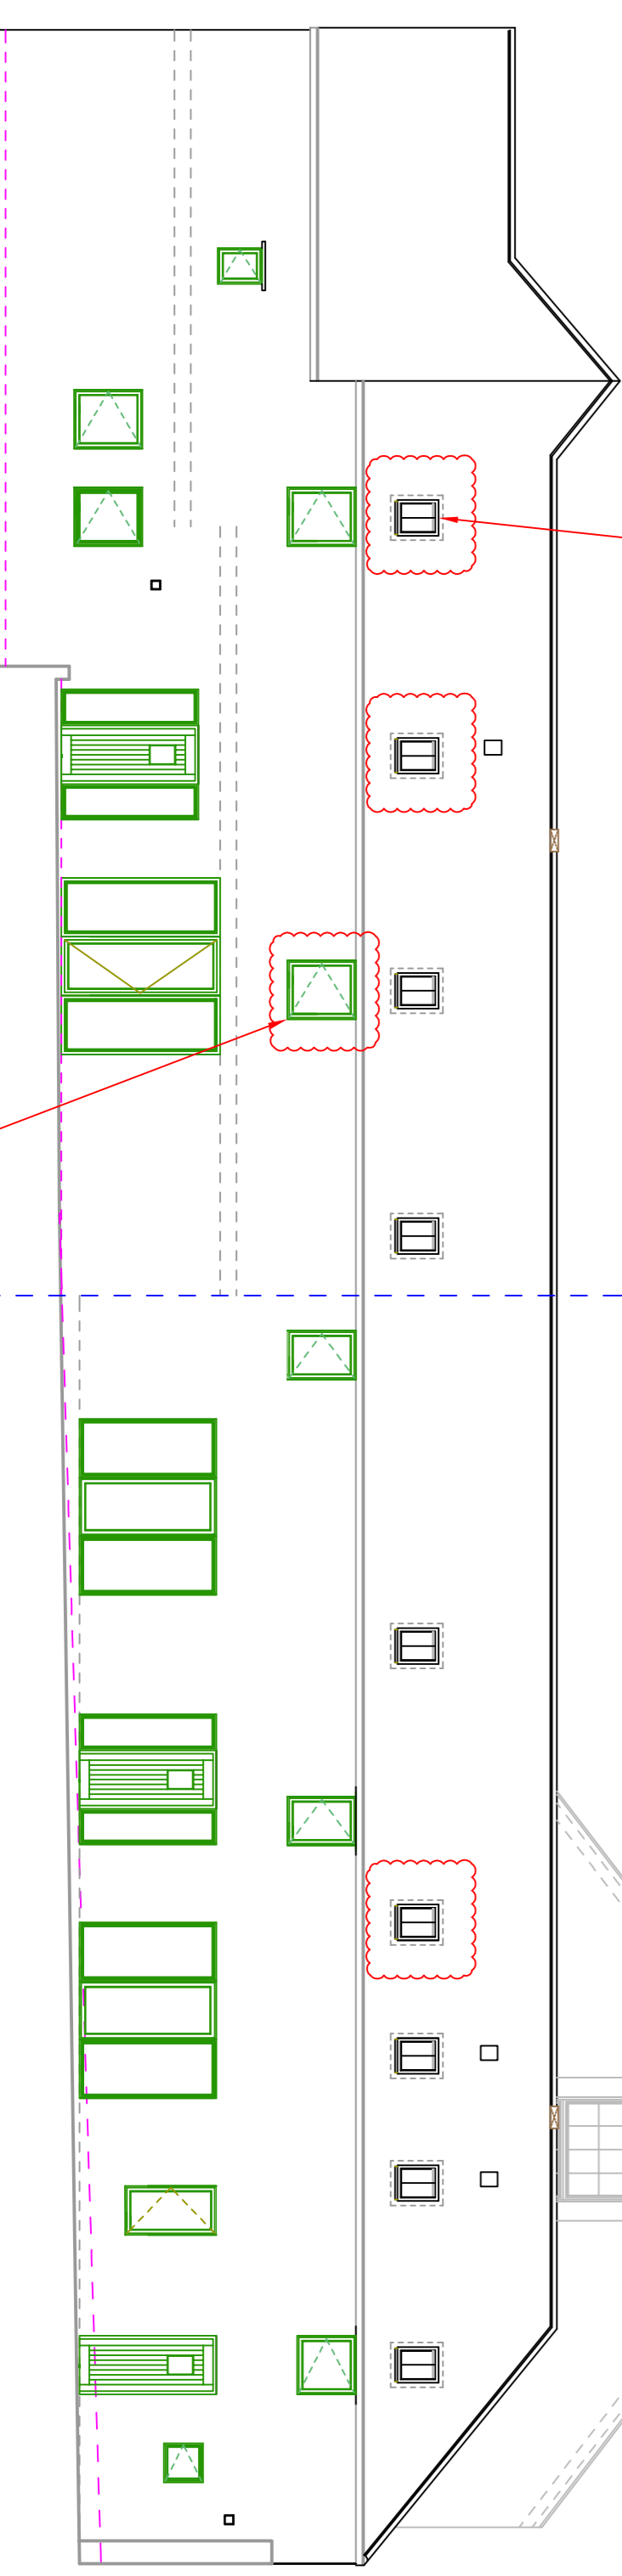

West Elevation (Outer)

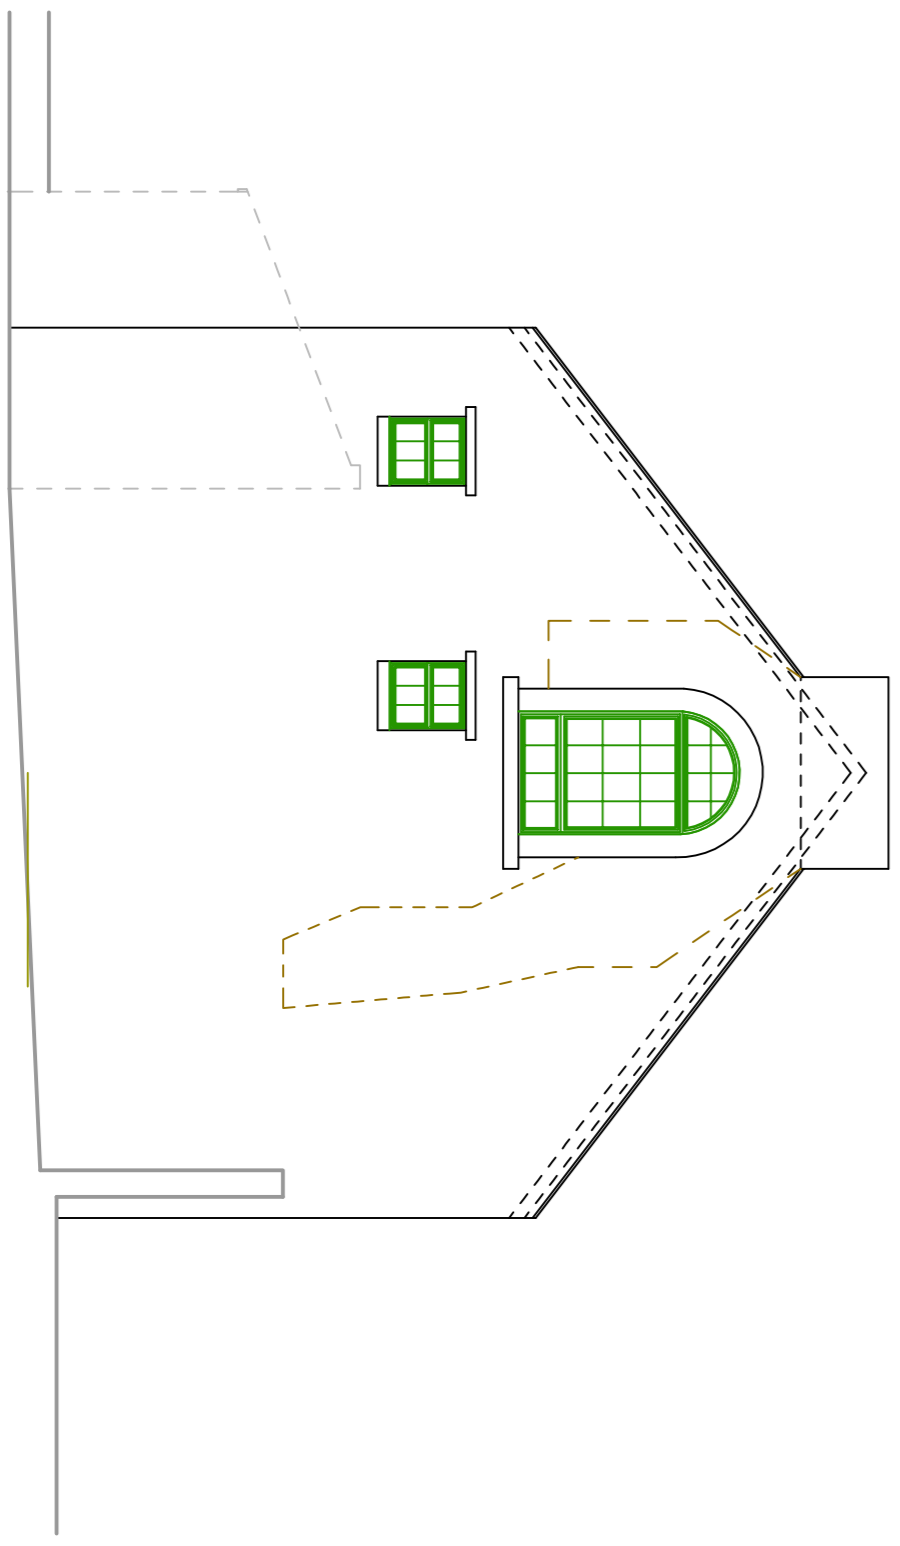

West Elevation (Inner/Farmhouse)

P R O P O S E D

John Taylor

Architects Ltd.
The Studio, 64 High West Road
Crocky Co. Durbin, DL15 9NT
Tel/Fax: 01388 767124 / 01388 767010
Email: jarchitects@hotmail.com

client
MR M GREEN

fig. PROPOSED REDEVELOPMENT
Proposed Extensions
Lynock Hill Farm
Lynock Lane
West Boldon

scale
1 : 100 @ A1
1 : 200 @ A3

dra. no.
12 29 09-10C-6 (A)