

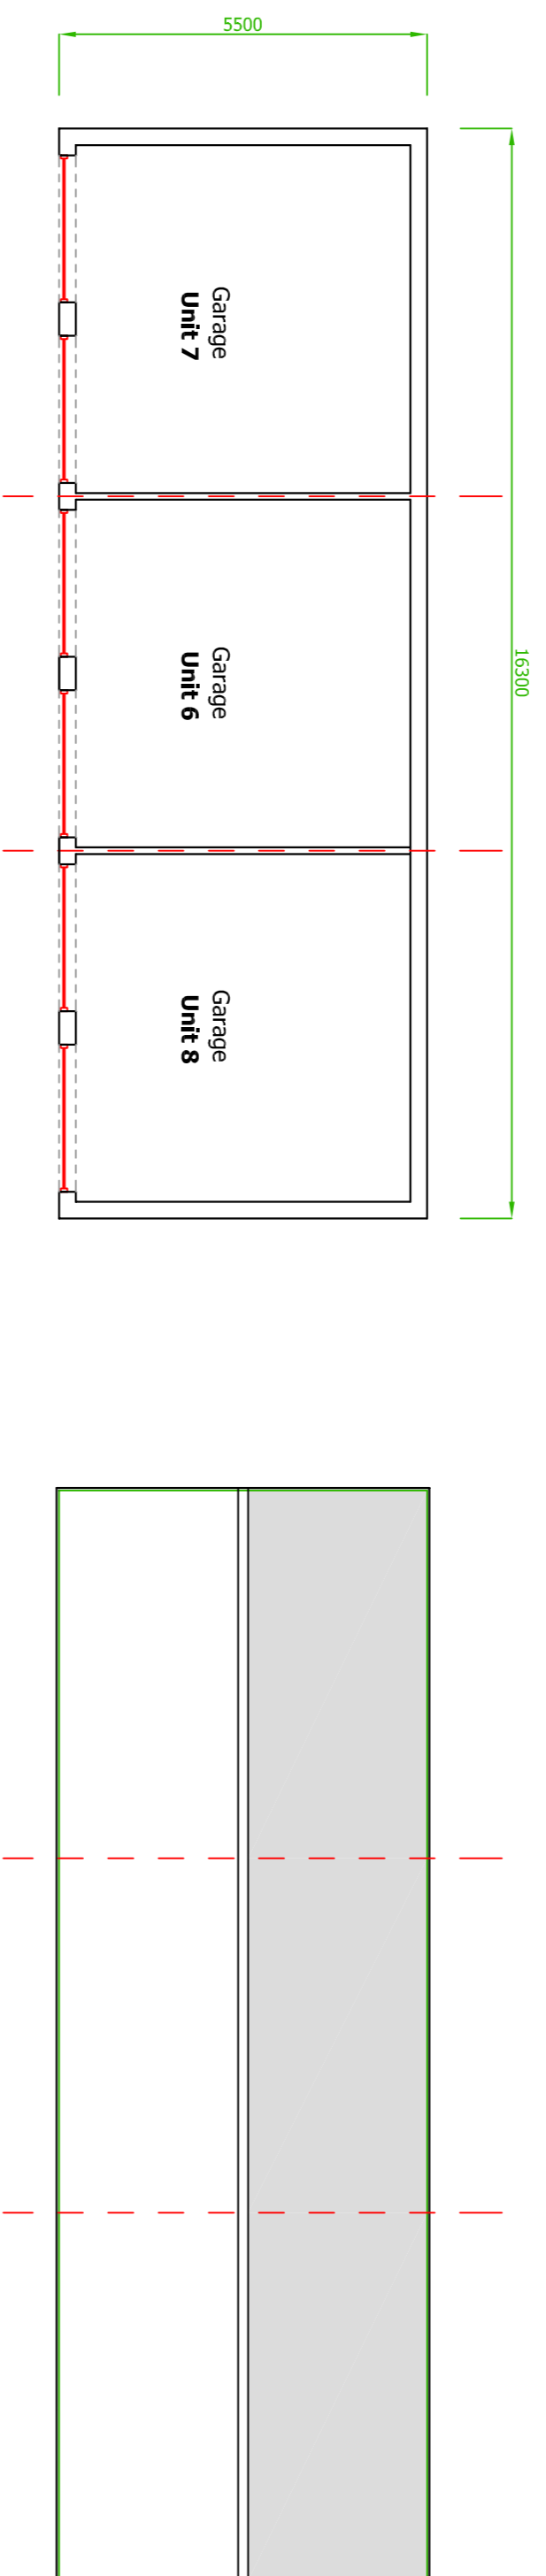
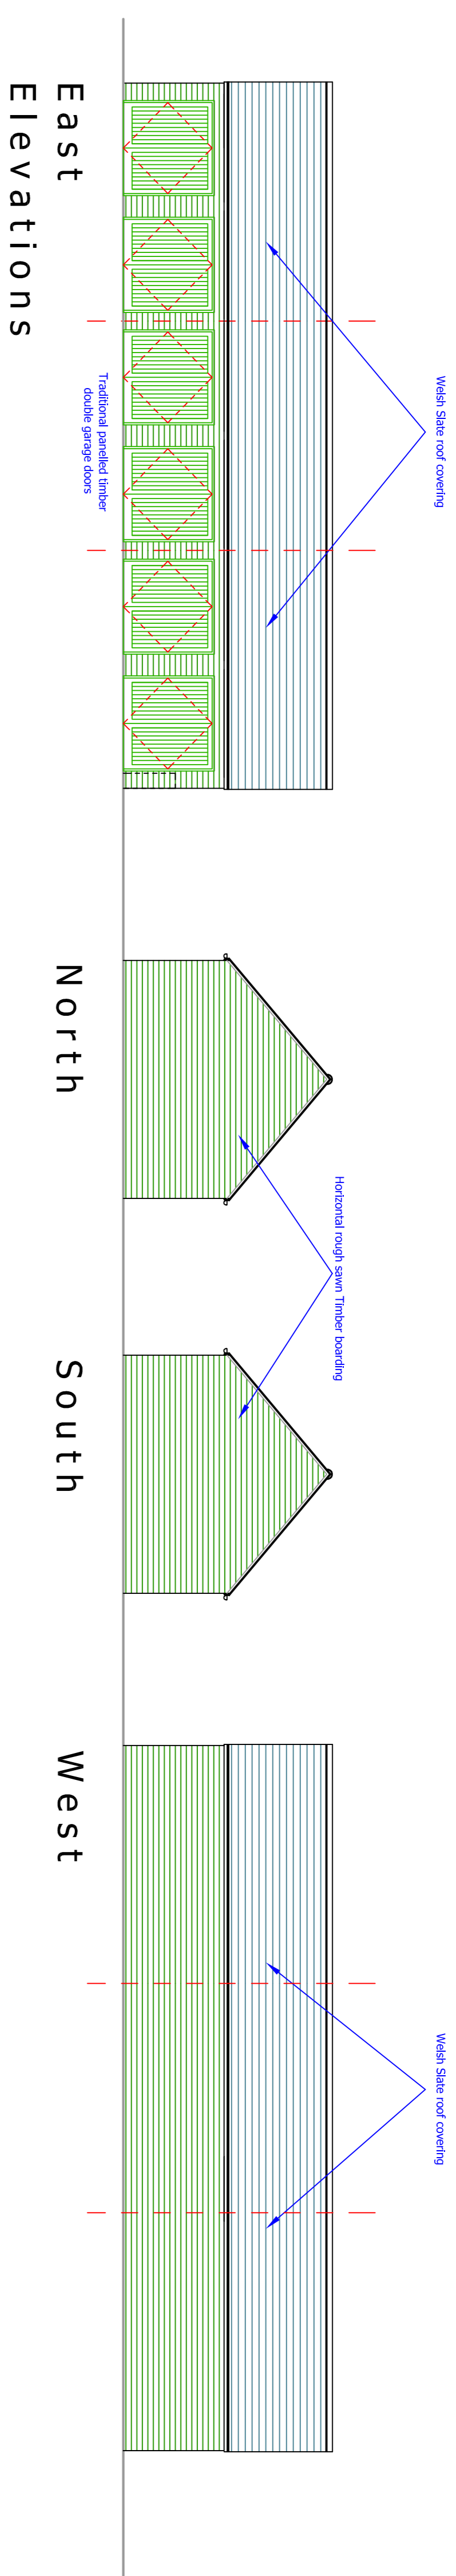


Rev	Description	Date
A	Stones finished garages changed to timber	20.06.13

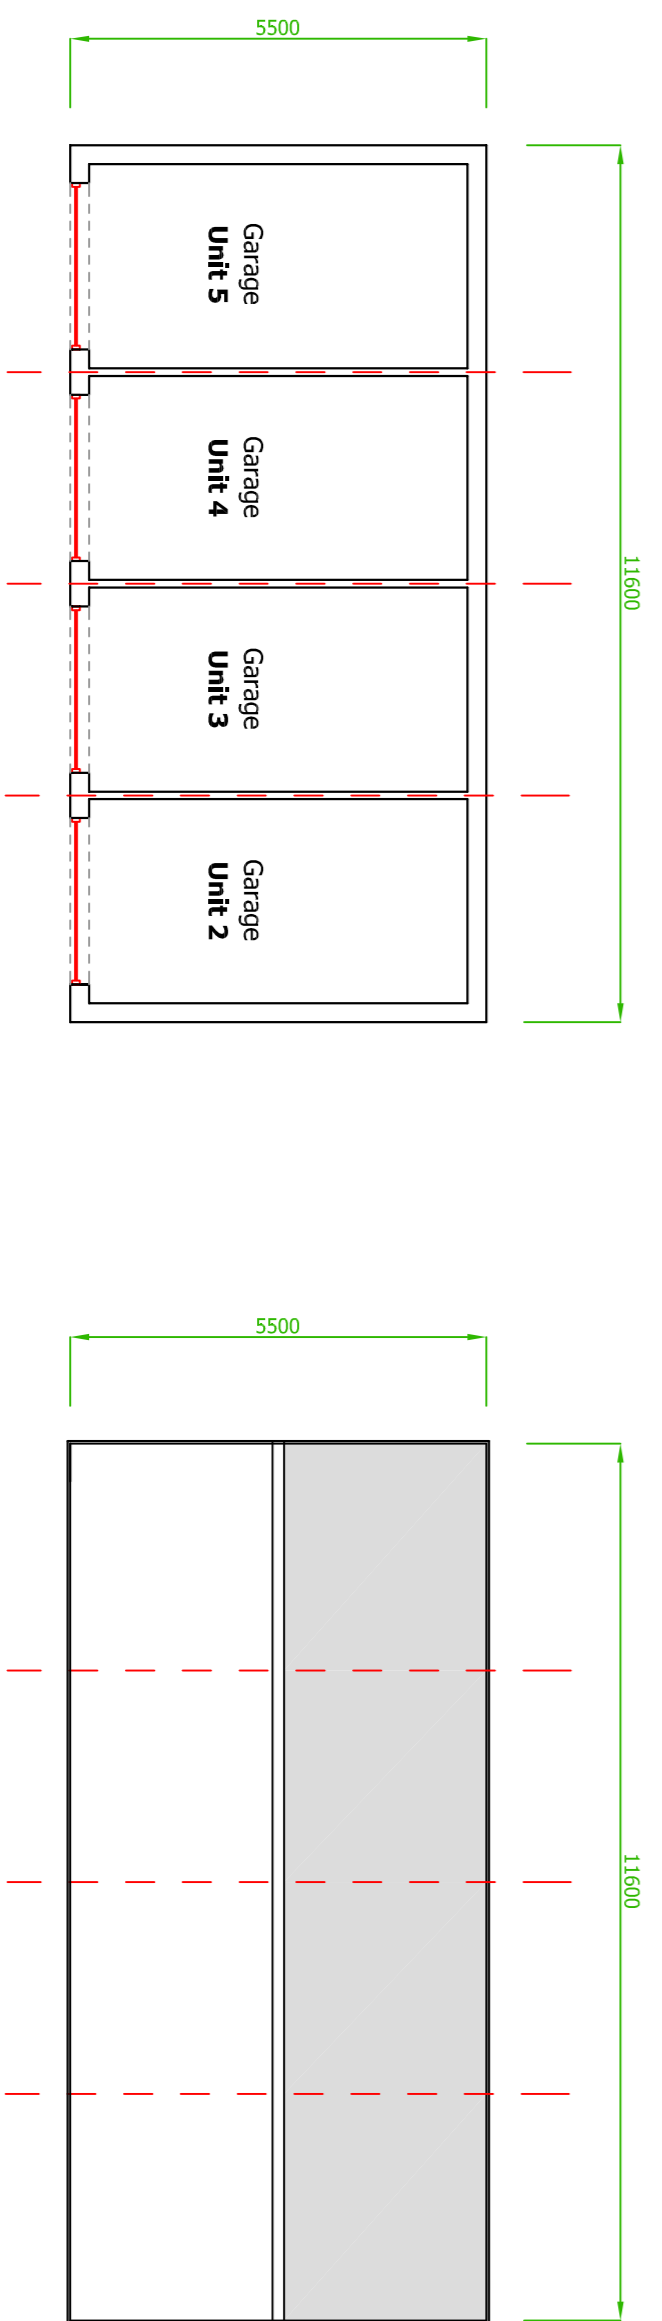

Floor Plan  
GARAGE (UNITS 6/7/8)

Roof Plan

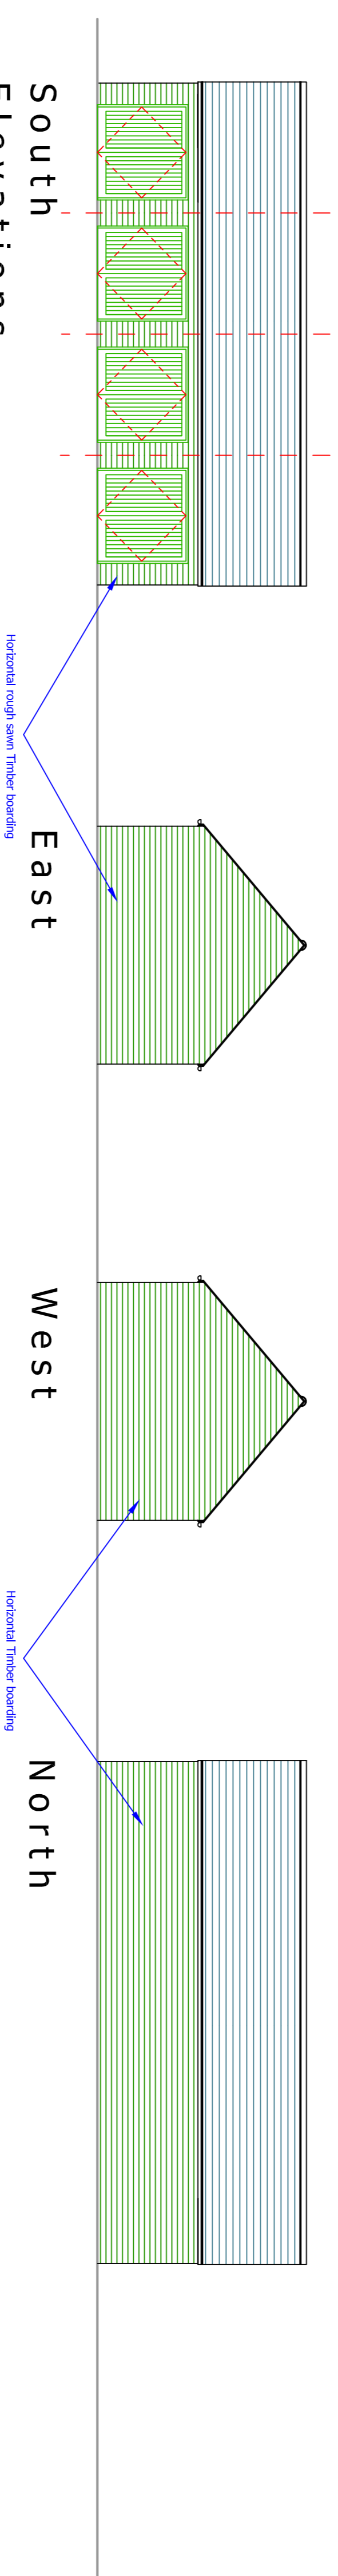

Floor Plan  
GARAGE (UNITS 2/3/4/5)

Roof Plan

**P R O P O S E D**

**John Taylor**

Architects Ltd.  
The Studio, 64 High West Road  
Crook, Co. Durham, DL15 9NT  
Tel/Fax: 01388 767124 / 01388 767010  
E-mail: jarchitects@hotmail.com

client  
MR. M GREEN

dtg. **PROPOSED REDEVELOPMENT**  
Proposed Garages  
Laverick Hall Farm  
West Boldon

scale  
1 : 100 @ A1  
1 : 200 @ A3

dtg. no.  
12.29.14 A