


Site Location Plan: Next Plc. Unit F & G - Waterloo Square, Coronation Street, Tynes & Wear NE33 1AW

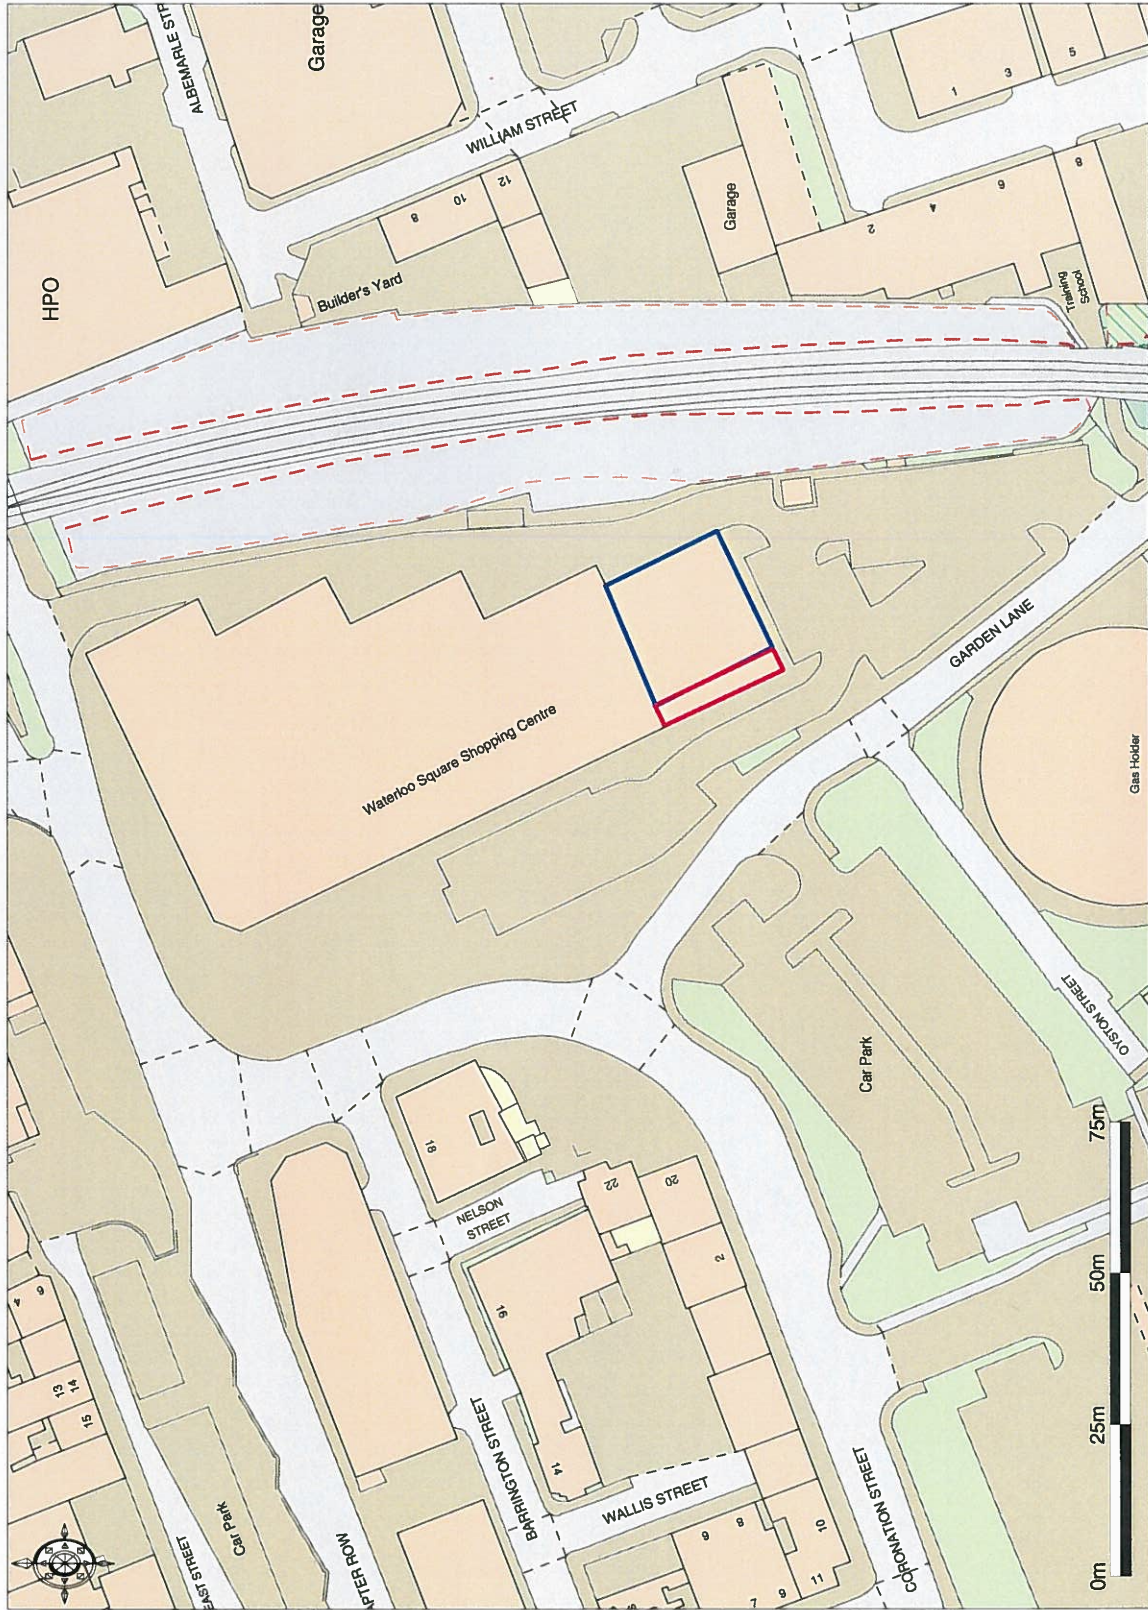

Ordnance Survey © Crown Copyright 2015. All rights reserved. Licence number 100022432. Plotted Scale - 1:1250

