




ELEVATION - Shopfront

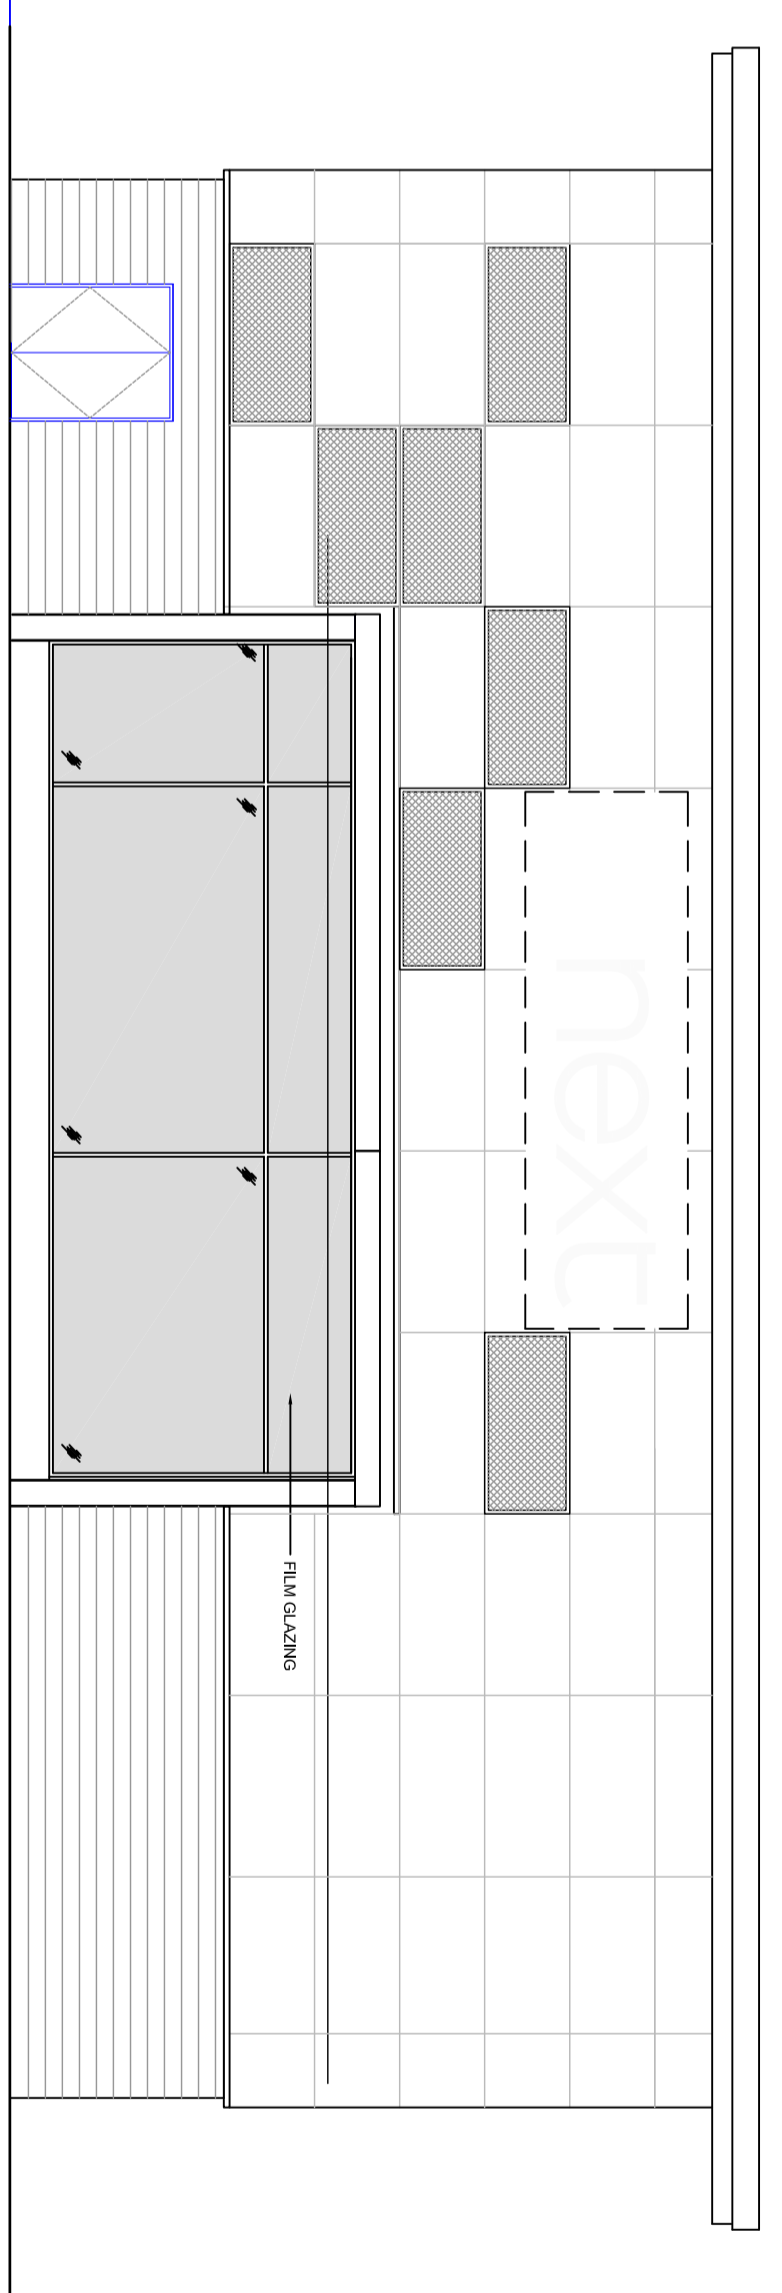

ELEVATION - Side

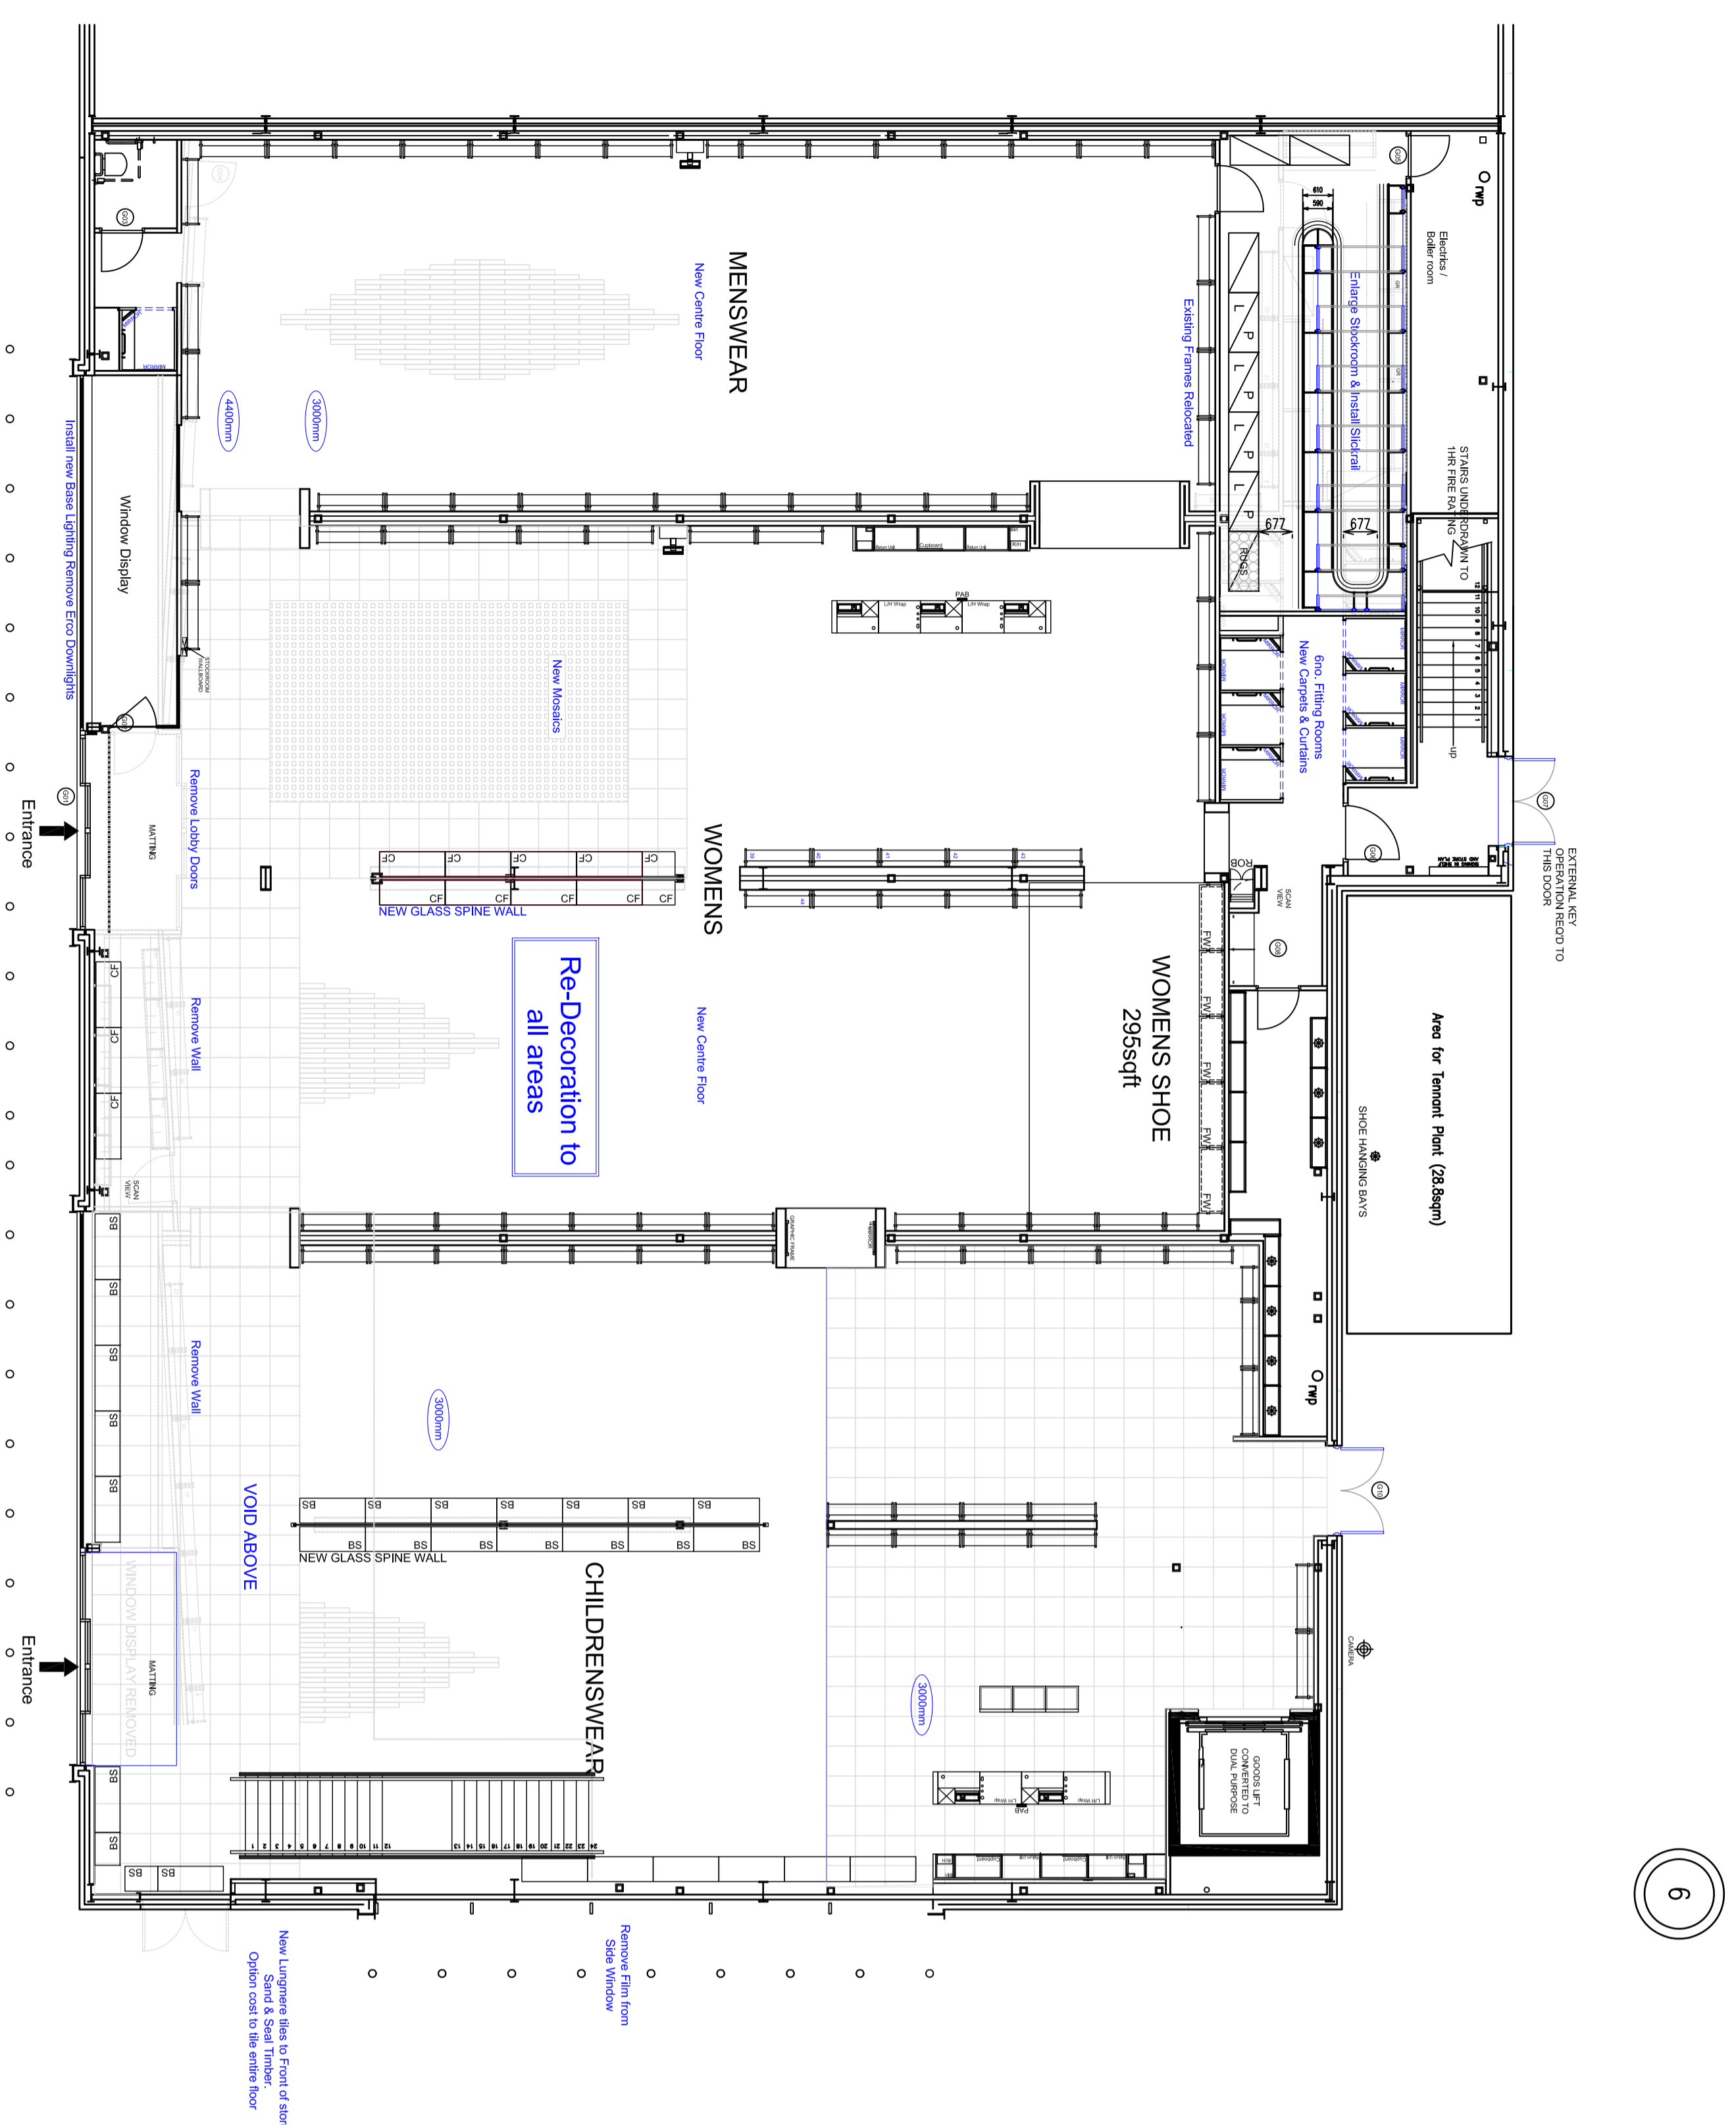

GROUND

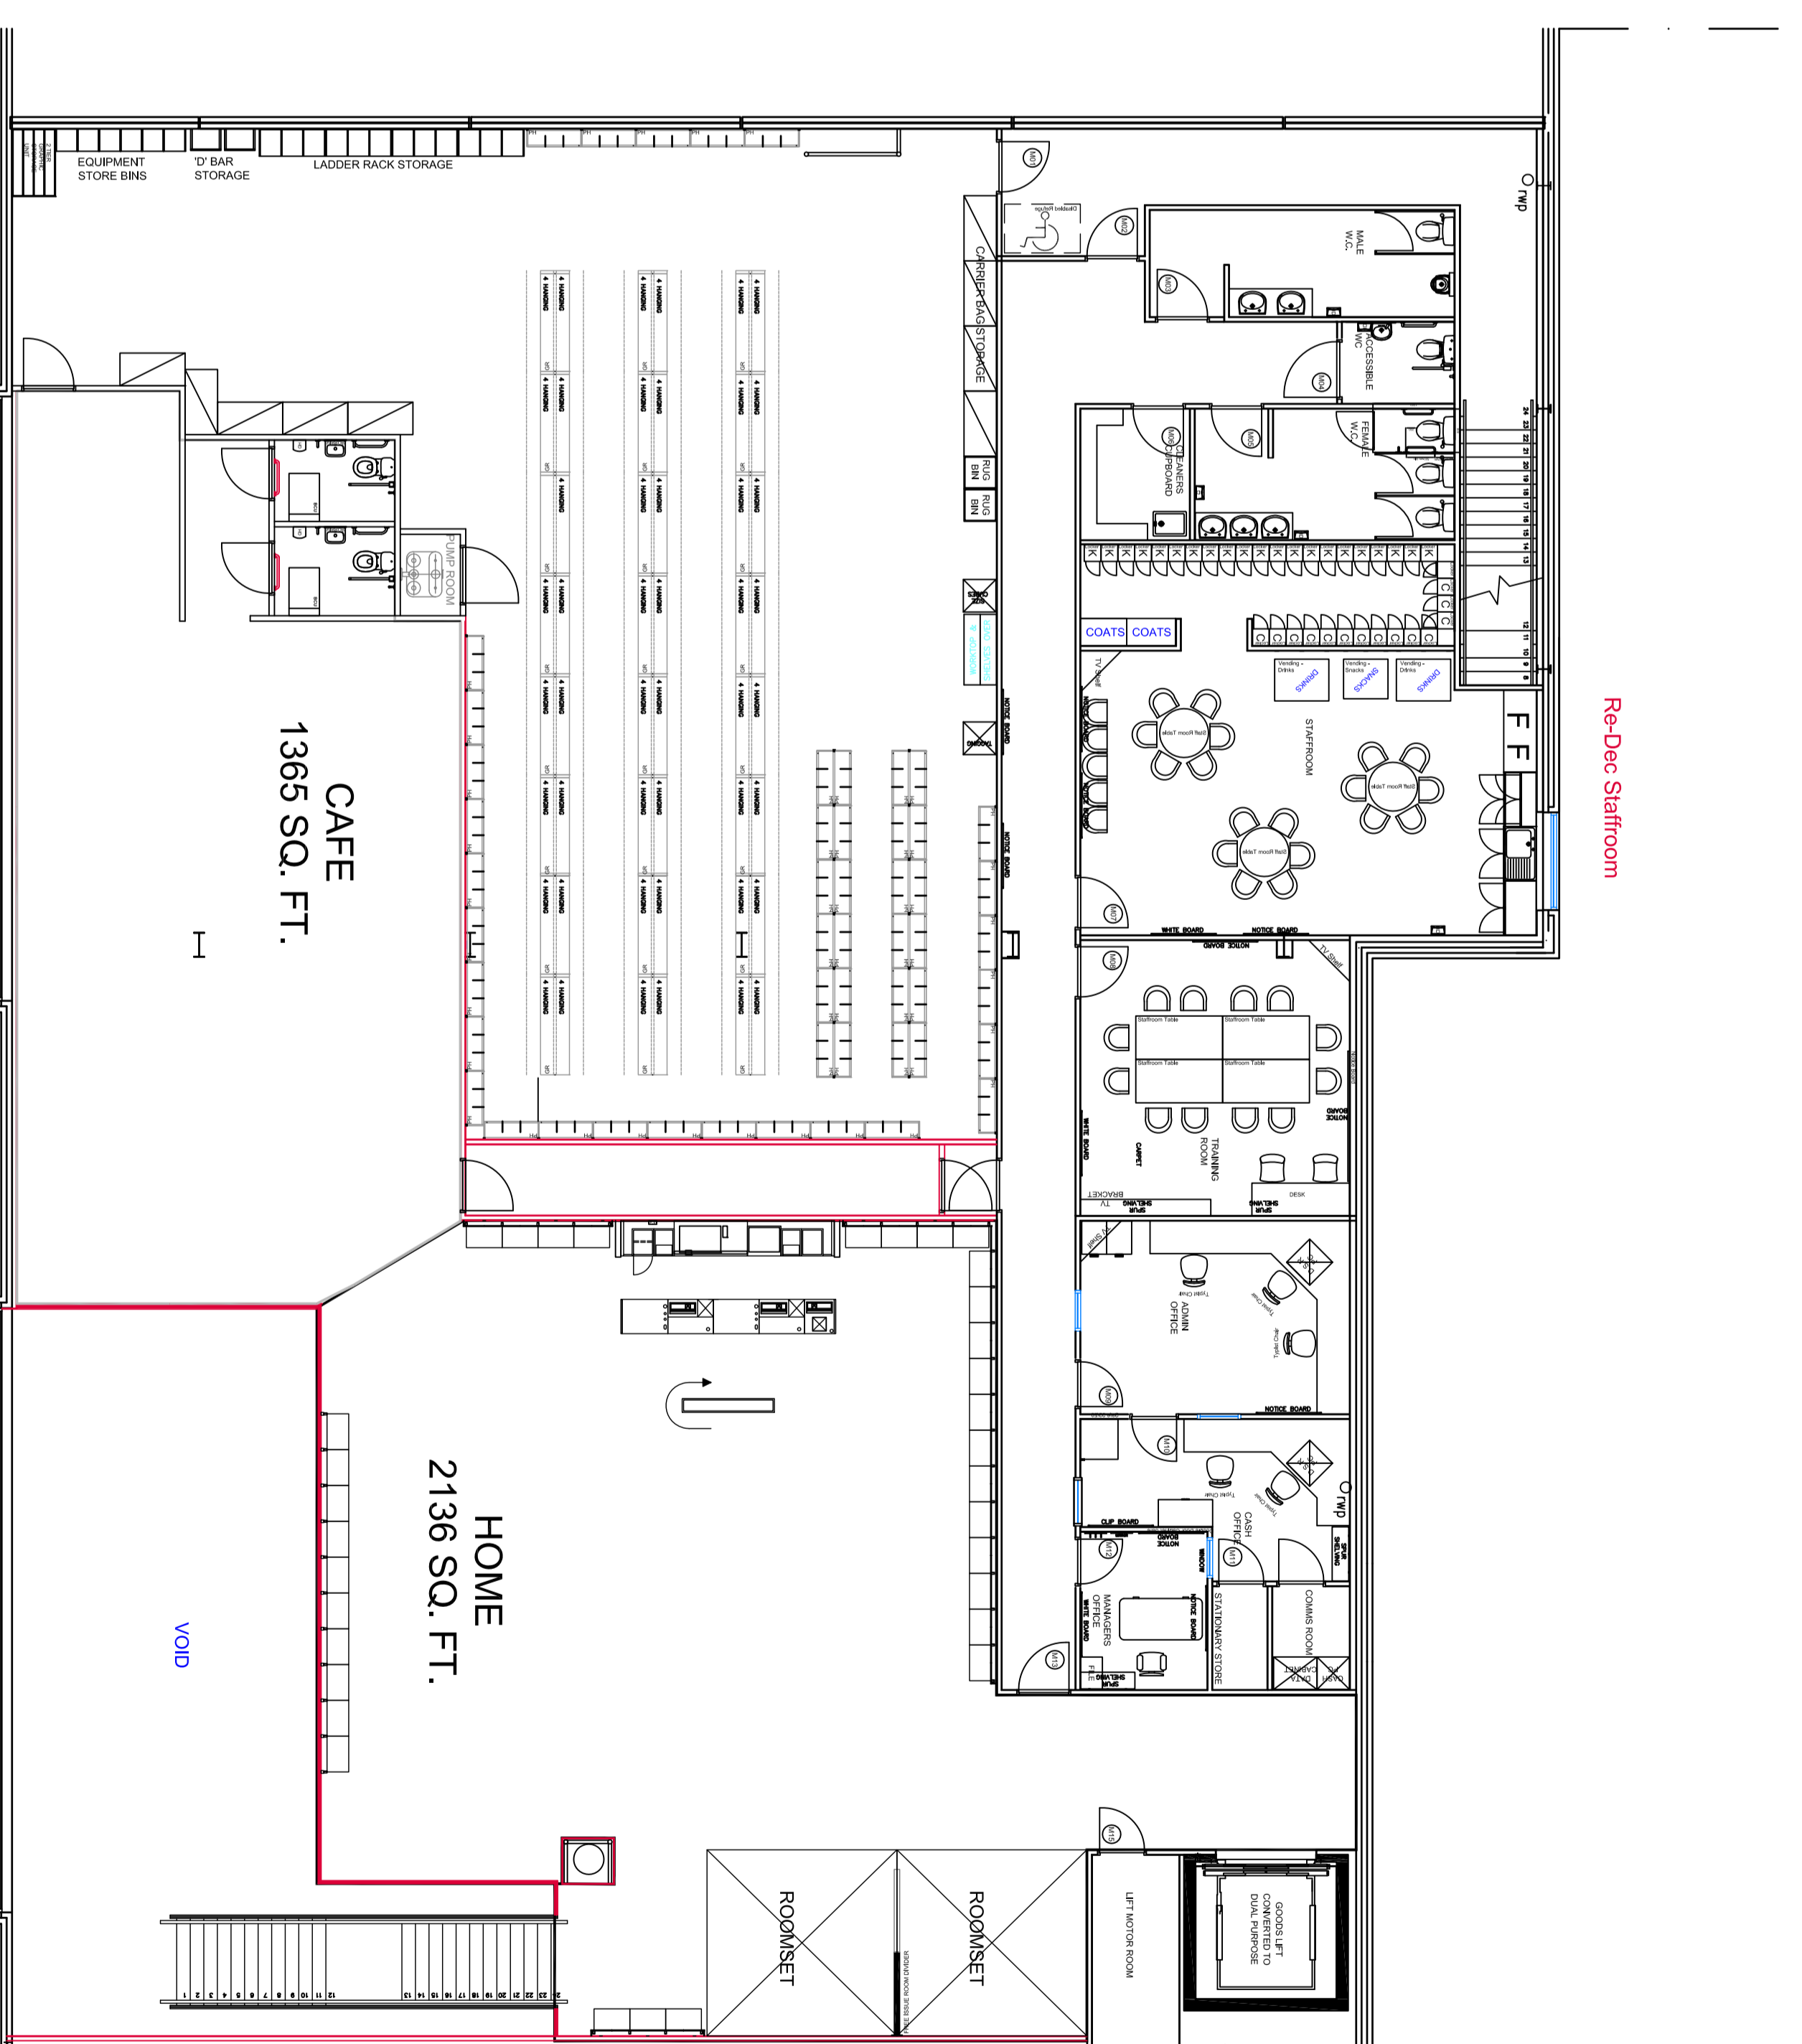

MEZZANINE

NO.	DESCRIPTION	DATE	BY	REVISION
1	ISSUED FOR PERMIT	05/14/14	ML	1
2	ISSUED FOR CONSTRUCTION	05/14/14	ML	2
3	ISSUED FOR OCCUPANCY	05/14/14	ML	3


ADDRESS:
 UNIT # G WATERLOO SQUARE
 SOUTH SHIELDS
 NE33 LEW

PROJECT:
 SOUTH SHIELDS - COSMETIC REFIT SS15
 OPEN LAYOUT

DRAWING TITLE:
 OPEN LAYOUT

DATE: May 2014
SCALE: 1:100 @ A0
REVISION: K

DRAWING NO.: VI.CDG.HS

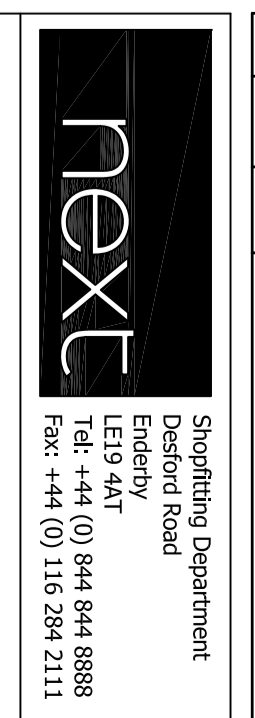

REV.	DATE	DESCRIPTION
1	05/14/14	ISSUED FOR PERMIT
2	05/14/14	ISSUED FOR CONSTRUCTION
3	05/14/14	ISSUED FOR OCCUPANCY