



ELEVATION - Side

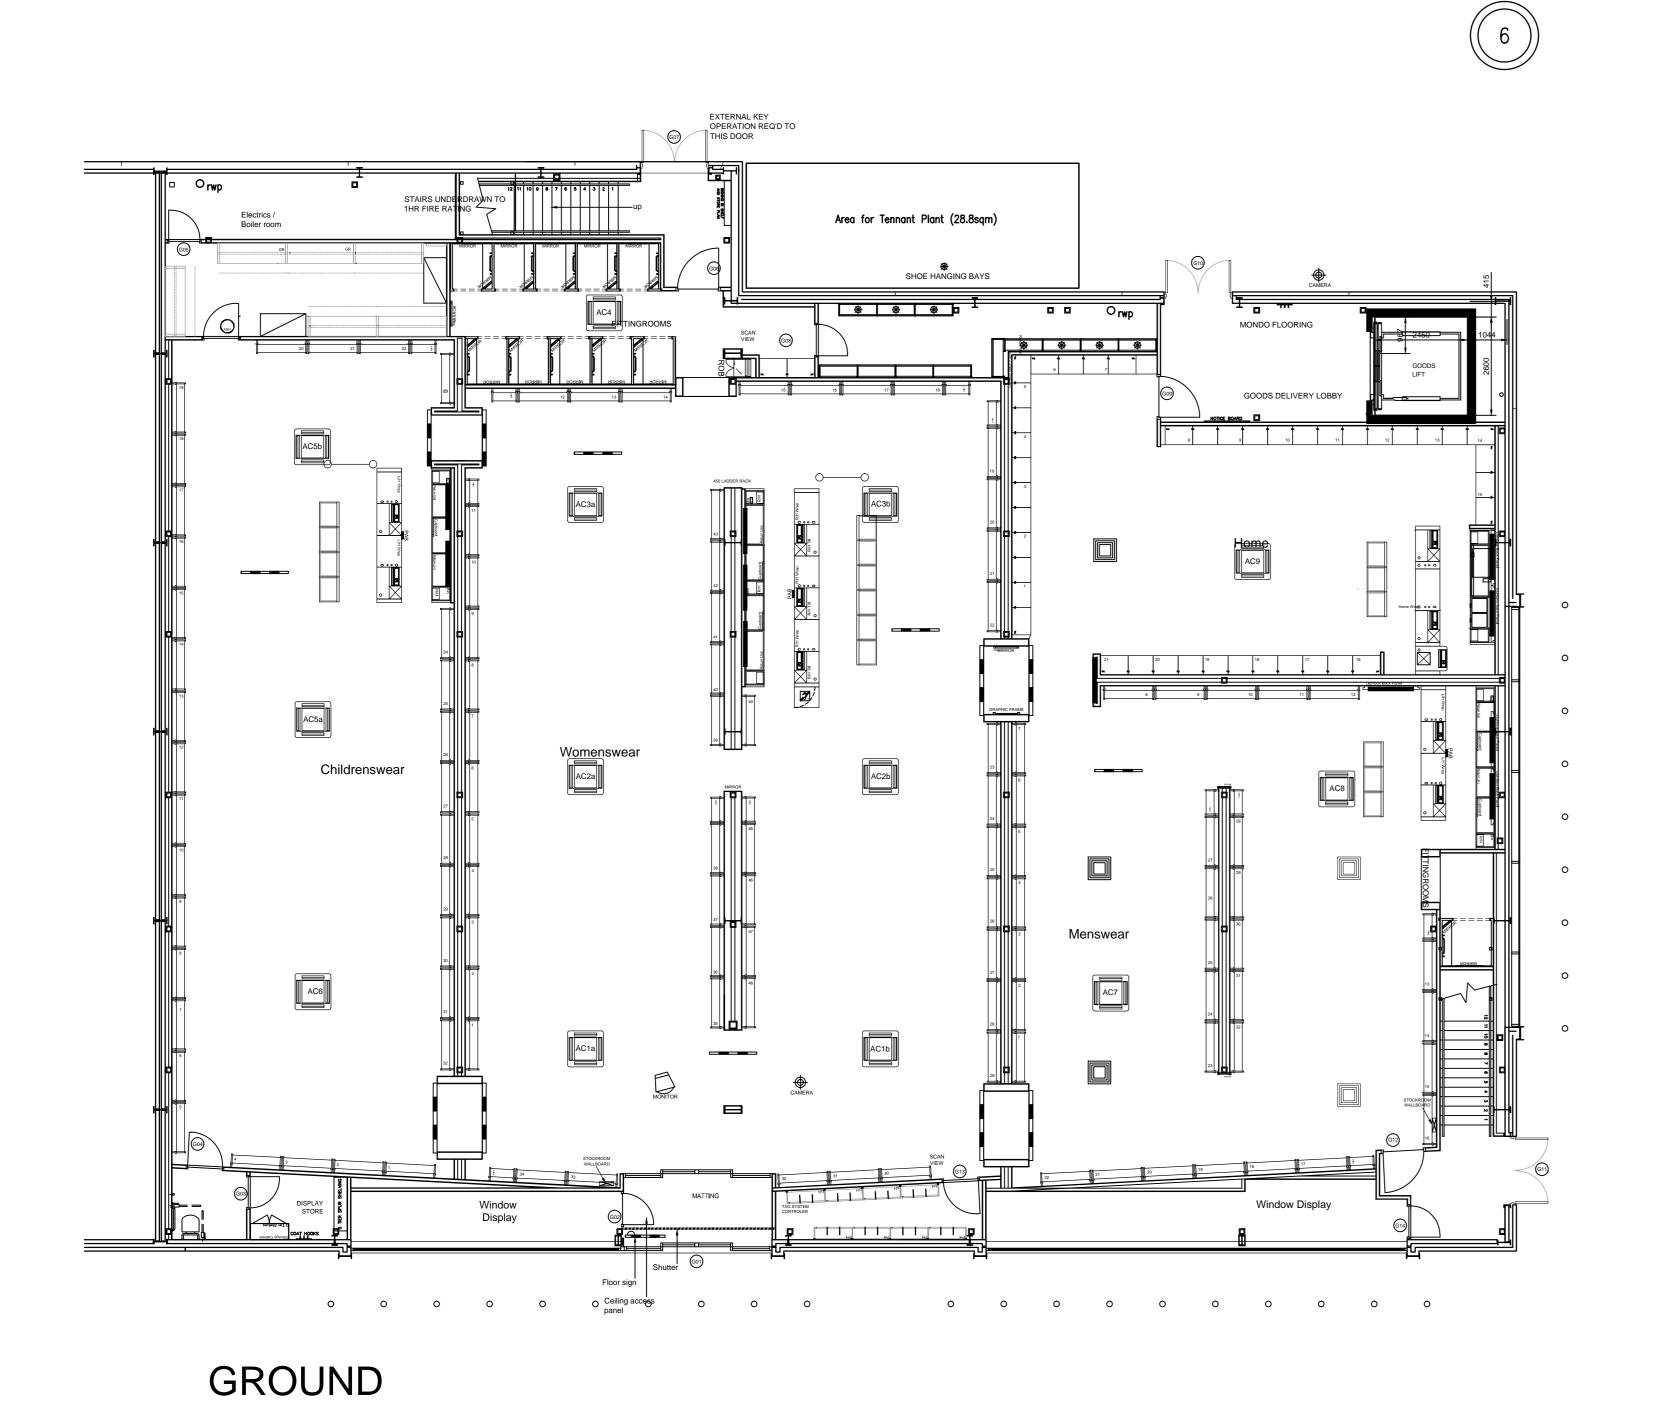


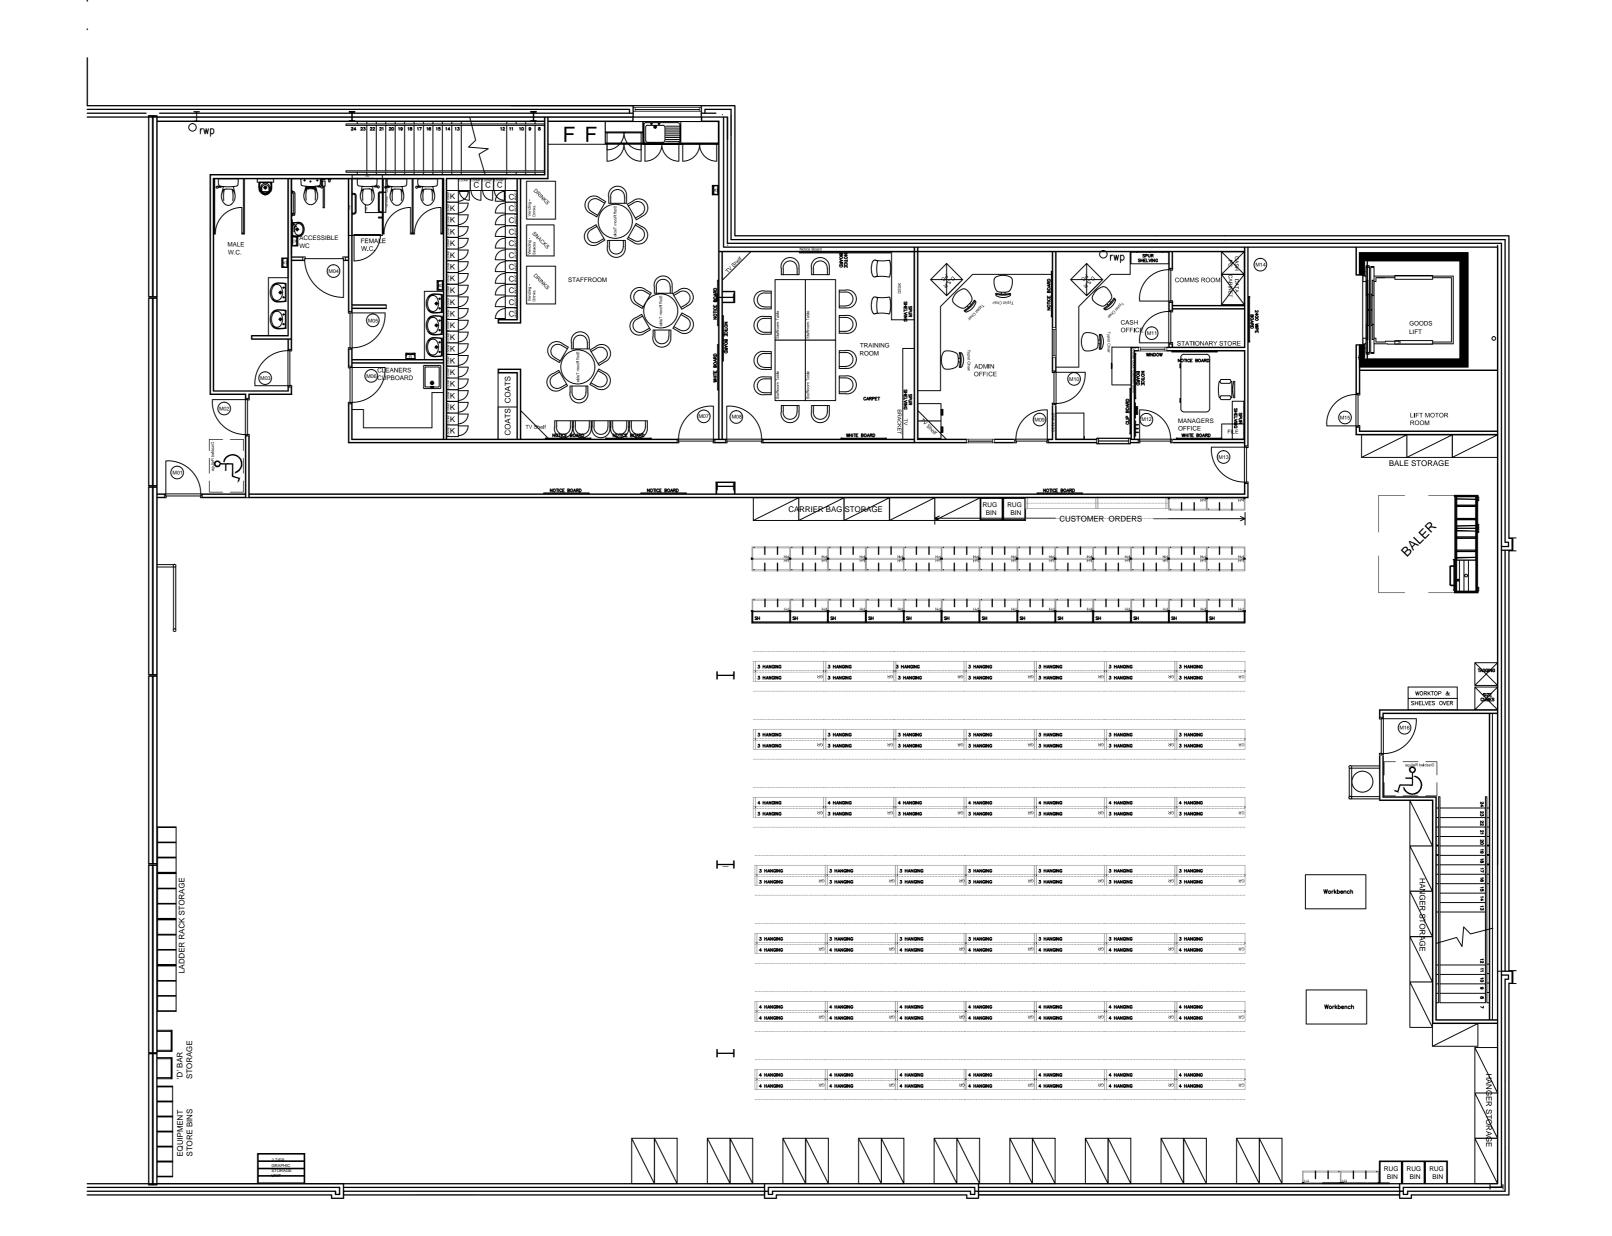

MEZZ

STORE NAME			SOUTH SHIELDS				DATE	Mar-	1 4
DEPTS			0.000000	METER QUIVALENT	SALES SQ/FT		%		
WOMENS					3616		43%	1	
MENS					1787		21%	1	
CHILDRENS					1912		23%]	
HOME					1087		13%	1	
SPORTS					0		0 %		
LIPSY					0		0 %	1	
CAFÉ					0		0 %		
OTHER					0		0 %		
APPRAISED TOTAL CONCESSION - JEWELLERY/OTHER			0.0		8402 0 8402		100%		
TOTAL			AXIMUM US						
FLO OR LEVEL	BASEMENT	GROUND	1ST FLOOR	2ND FLOOR &ABOVE	CONSERVATORY	GARDEN	NON A PPRA ISED CONCESSIONS	NEXT USA BLE TOTAL	NETT T
SQFT	0	10010	10010	0	0	0	0	20020	%
NOTE: THE NETT TO USABLE % IS BASED ON THE APPRAISED TOTAL EXCLUDING						DING CAFÉ		42	
					WOMENSFASHION		3616		100%
	WOMEN	IS BREAKDO	OW N	WN		WOMENSSHOES		3616	0%
					LINGERIE		0		0%
	W.F.W.D. D.D.F. & W.D. D.W.W.				M ENS FASHION		1787	1787	100%
	MENO	MENS BREAKDOWN					0		0%
	MENS	BREAKDOV							
	MENS	BREAKDOV			HOME GROUN	D	1087	1000	100%
					HOME GROUN HOME FIRST	D	1087	1087	100%
		BREAKDOV	V N					1087	

LOCATION		REFERENCE		DESCRIPTION
CEILING - WALL	1		1	WHITE VINYL SOFT SHEEN – Ref. DULUX TRADE BS 00E55
WOMENSWEAR Cash desk	1	B4	1	No. 05 HARDWICK WHITE.
WOMENSWEAR Cashdesk	1		1	REBATTED PANEL DISTRESSED PAINT FINISH. Ref FARROW & BALL MOUSE'S BACK No. 40, DISTRESSED HARDWICK WHITE TOP COAT No.5
MENSWEAR CASH DESK	1	X7)	1	GREY MDF RELIEF PANEL- Sprayed to match ref. DULUX TRADE 00NN 13/000
MENSWEAR CASH DESK	1	(Z7)	1	DARK TIMBER MDF RELIEF PANEL
MENSWEAR WALL	1	(Y8)	<u> </u>	SPARKLE BROWN WALLPAPER Ref: BRIAN YATES STARDUST STA 107
MENSWEAR FORMAL WALL	1	(W9)	1	MENS RED VINYL SOFT SHEEN - Ref. DULUX
CHILDRENS CASH DESK	1		<u> </u>	BOXED OUT PLASTERBOARD WALL WITH
NEW BORN WALL	1	(W11)	1	BUTTERCUP VINYL SOFT SHEEN - Ref: DULUX TRADE 40YY64/165
NEW BORN WALL	1	(X11)	1	GREY VINYL SOFT SHEEN - Ref. DULUX TRADE 00 NN 25/000
GIRLS WALL	1	(X12)	1	VESCOM SILVER NAVAJO WALLCOVERING – Ref. 1012.08
BOYS	1	(X13)	<u> </u>	SELTEX TIKI -
MENSWEAR	1	W16	<u>'</u>	SILVER VINYL WALLCOVERING- Ref.
WALL	·	W17)		MURASPEC METEOR SIAM P9905 BRONZE VINYL WALLCOVERING- Ref.
WALL ESCALATOR	1		1	ISLAND STONE - STRIP_COLOUR SILVER
FEATURE WALL	1	(X20)	1	QUARTZITIC SLATE CS1 QS WITH STONE SLAB BANDING
FEATURE WALL	1	(W21)	1	MDF PANELS PAINTED Ref. WHITE VINYL SOFT SHEEN Ref. DULUX TRADE BS 00 E55
MENSWEAR FORMAL WALL	1	(Y25)	1	GREEN DEMASK PATTERN WALLCOVERING - Ref: TEKTURA FUSION - AJANTA 15284
WALL	1		1	VINYL SOFT SHEEN - Ref. DULUX DARK GREY TRADE 00NN 16 000
MENSWEAR CASUAL WALL	1	(X36)	1	CONCRETE TEXTURE Ref. VERTEC ROUGH CONCRETE PAINTED IN FARROW & BALL 211 - STONY GROUND
SPORT	1	(Y37)	<u> </u>	VERTICAL TIMBER Ref. TO MATCH AMERICAN
HOME CASH DESK &	1	(X43)	<u>'</u>	OAK DURO WHITE ISLAND STONE - STRIP_COLOUR SILVER
ORDER AREA WOMENSWEAR	ļ ,	W48		QUARTZITIC SLATE CS1 QS CONCRETE TEXTURE Ref. VERTEC ROUGH
CASUAL WALL	1		1	CONCRETE PAINTED IN FARROW & BALL - ELEPHANTS BREATH No. 229 SOFT TIMBER PLANKS (PINE) WITH
GIRLS WALL	1	(W51)	1	
BOYS WALL	1	(W52)	1	SOFT TIMBER PLANKS (PINE) WITH DISTRESSED GREY WASH FINISH_ TO MATCH DULUX TRADE 40 YY 25/074
BACK OF HOUSE FEATURE WALL	1	(X53)	<u> </u>	GREY/BLUE PAINT - Ref. DULUX TRADE 50BG 12/219
WALL	1	(W54)	<u> </u>	OFF WHITE MODERN EMULSION – Ref.
WALL	1	(W57)	<u> </u>	HORIZONTAL TIMBER Ref. MAPLE DURO RAIN. HERITAGE WOODCRAFT
MENSWEAR	1	(Y58)	<u> </u>	SPARKLE GREY WALLPAPER Ref BRIAN
B-SPEC FOOTWEAR MENSWEAR	1		<u>'</u> イ	DANEL DIEDDO DANELS DAS MODELO CUBIC
A-SPEC FOOTWEAR WOMENSWEAR	1	<u> </u>	11	IN WHITE FROM DREAMWALL DOUBLE WARDROBE. DOMUS PETRONIO BL MOSAIC TILES FROM DOMUS.
F00TWEAR	1		1	PERIMTER WALL. WHITE GLOSS TEXTURED WALLPAPER Ref. TEKTURA STRATA 15464
WOMENSWEAR LINGERIE WALL	1	(W61)	1	·
WOMENSWEAR PREMIUM FOOTWEAR	1	(W62)	1	DOUBLE WARDROBE & PERIMTER WALLS. DOMUS PETRONIO BL MOSAIC TILES FROM DOMUS.
WOMENSWEAR B-SPEC FOOTWEAR	1		1	WHITE TEXTURED WALLPAPER. Ref: GRAHAM & BROWN 19925 CHECKER [WHITE]
SPORTS A GRADE WALL	1		1	GREY PLASTER FINISH Ref -ARMOURCOLOU Col Code . PERLATA PLSN5474
HOME STEELWORK	1		1	VINYL SOFT SHEEN GREY PAINT - Ref. DULUX TRADE 00NN 07/000
WOMENSWEAR	1	(W66)	<u> </u>	BLUE DAINT DOS EADDOWS PALL OVAL
HOME BATHDOOM DEDT	1		<u>'</u>	SEXTANS - SXT01W VANILLA SATIN FINISH
SPORTS B GRADE		(W69)		GREY PAINT Ref. DULUX TRADE 00NN
WALL STANDALONE HOME	1			53/000 TO MATCH AMERICAN WHITE OAK DURO
PELMET FREEZE BACK OF HOUSE	1	W70 		DARK TURQUOISE PAINT Ref. DULUX TOKEN
FEATURE WALL CHILDRENS	1	W72	1	TIMBER EFFECT WALLPAPER WITH PRINTED
FOOTWEAR SPORTS	1	$\overline{}$	1	SHOE ILLUSTRATION Ref. TEKTURA NX9727 MATT VINYL GREY STEEL 1 CN8 - Ref:
COFFERS & TROUGHS	1	(C73)	1	DULUX TRADE 00NN31000
A SPEC COLUMN	1	W74)	1	GLASS. x2 OPPOSITE FACES CLEAR MIRROR x2 OPPOSITE FACES WHITE PAINT.
B SPEC	1	W75)	1	x2 OPPOSITE FACES CLEAR MIRROR
ARCHWAY	1	(W76)	1	BLACK AMERICAN WALNUT VENEER WITH SATIN LACQUER AT 30% GLOSS BLACK PAINT TO FRONT FACE OF ARCH
ARCHWAY	1	W77)	1	
	1	<u></u>	1	GREY PAINT FINISH Ref. FARROW & BALL CHARLESTON GRAY No. 243
WOMENS & MENS COFFERS - TROUGHS	_			la
	1	—(C79)—	1	BLACK TROUGH, COMPACT MODULAR LIGHT FITTING
COFFERS - TROUGHS	1	——————————————————————————————————————	1	

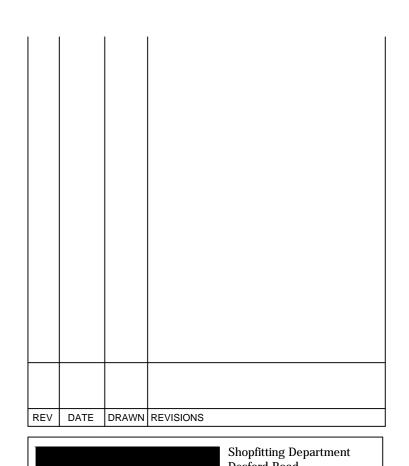



UNIT F & G WATERLOO SQUARE CORONATION STREET SOUTH SHIELDS NE33 1EW

PROJECT:
SOUTH SHIELDS LED REFIT 2013 CAPEX LAYOUT

DRAWING NUMBER: -436-020-001

24/03/2014 1:100 @ A0 **EXISTING**