



Existing Ground Floor Plan

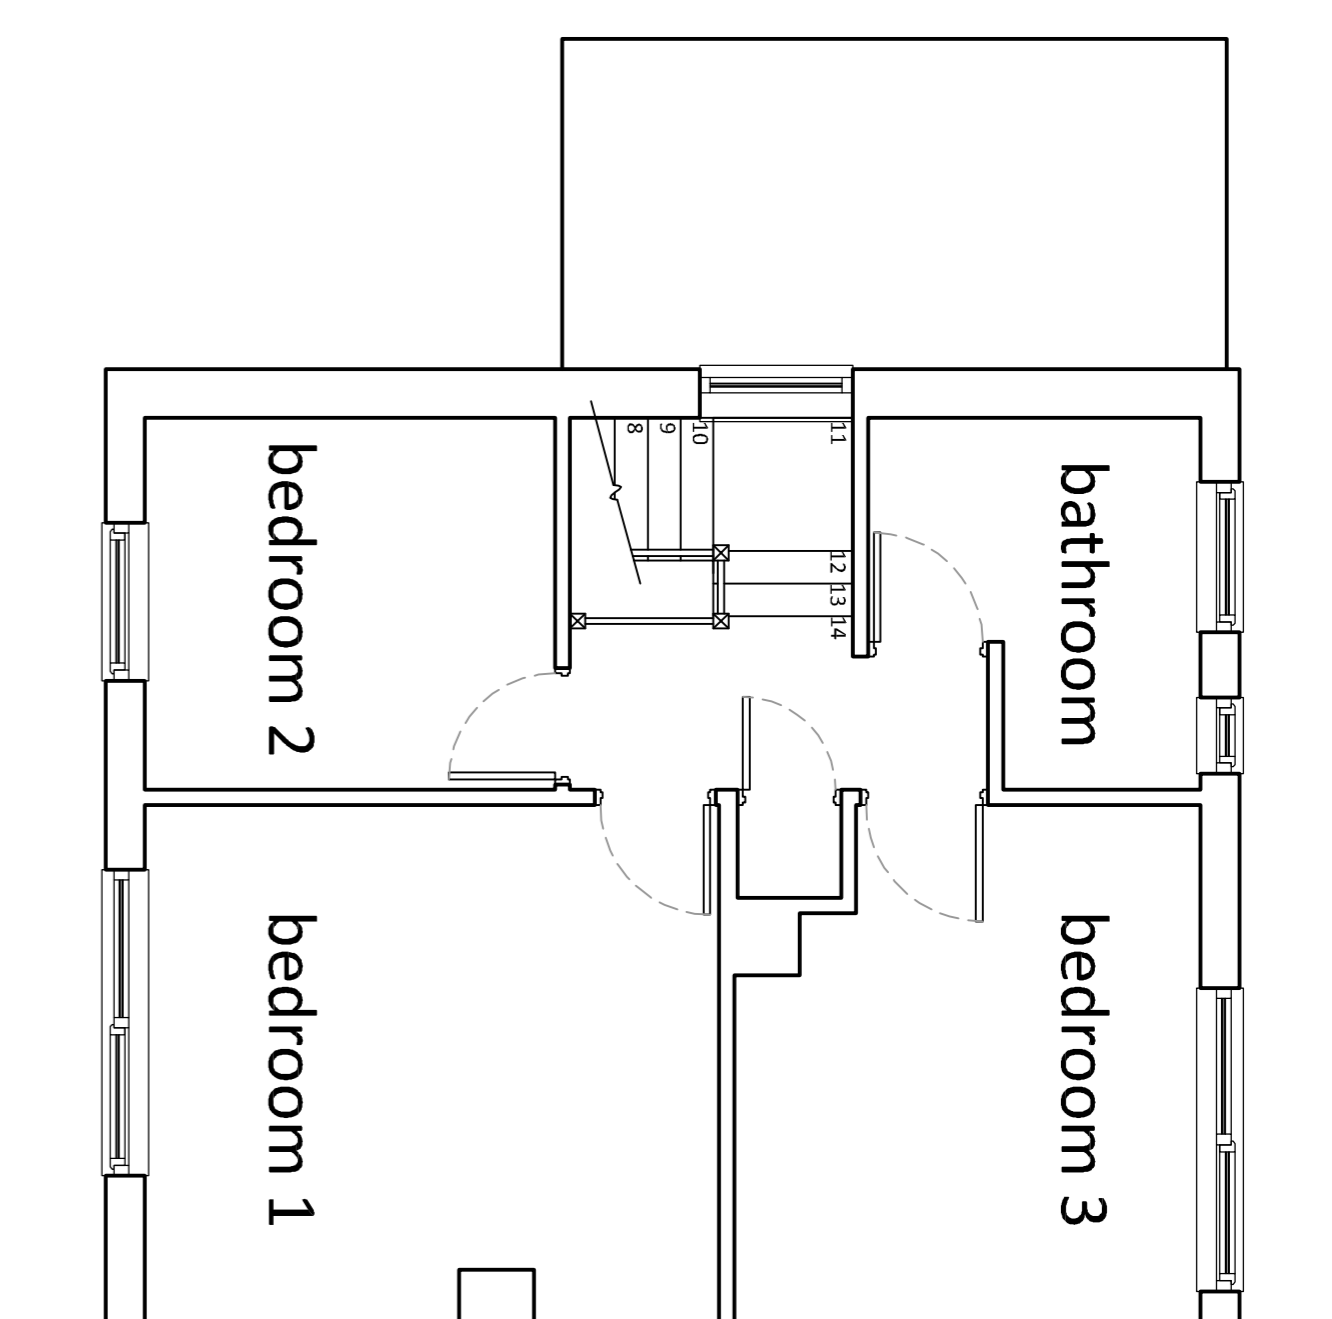


Existing First Floor Plan

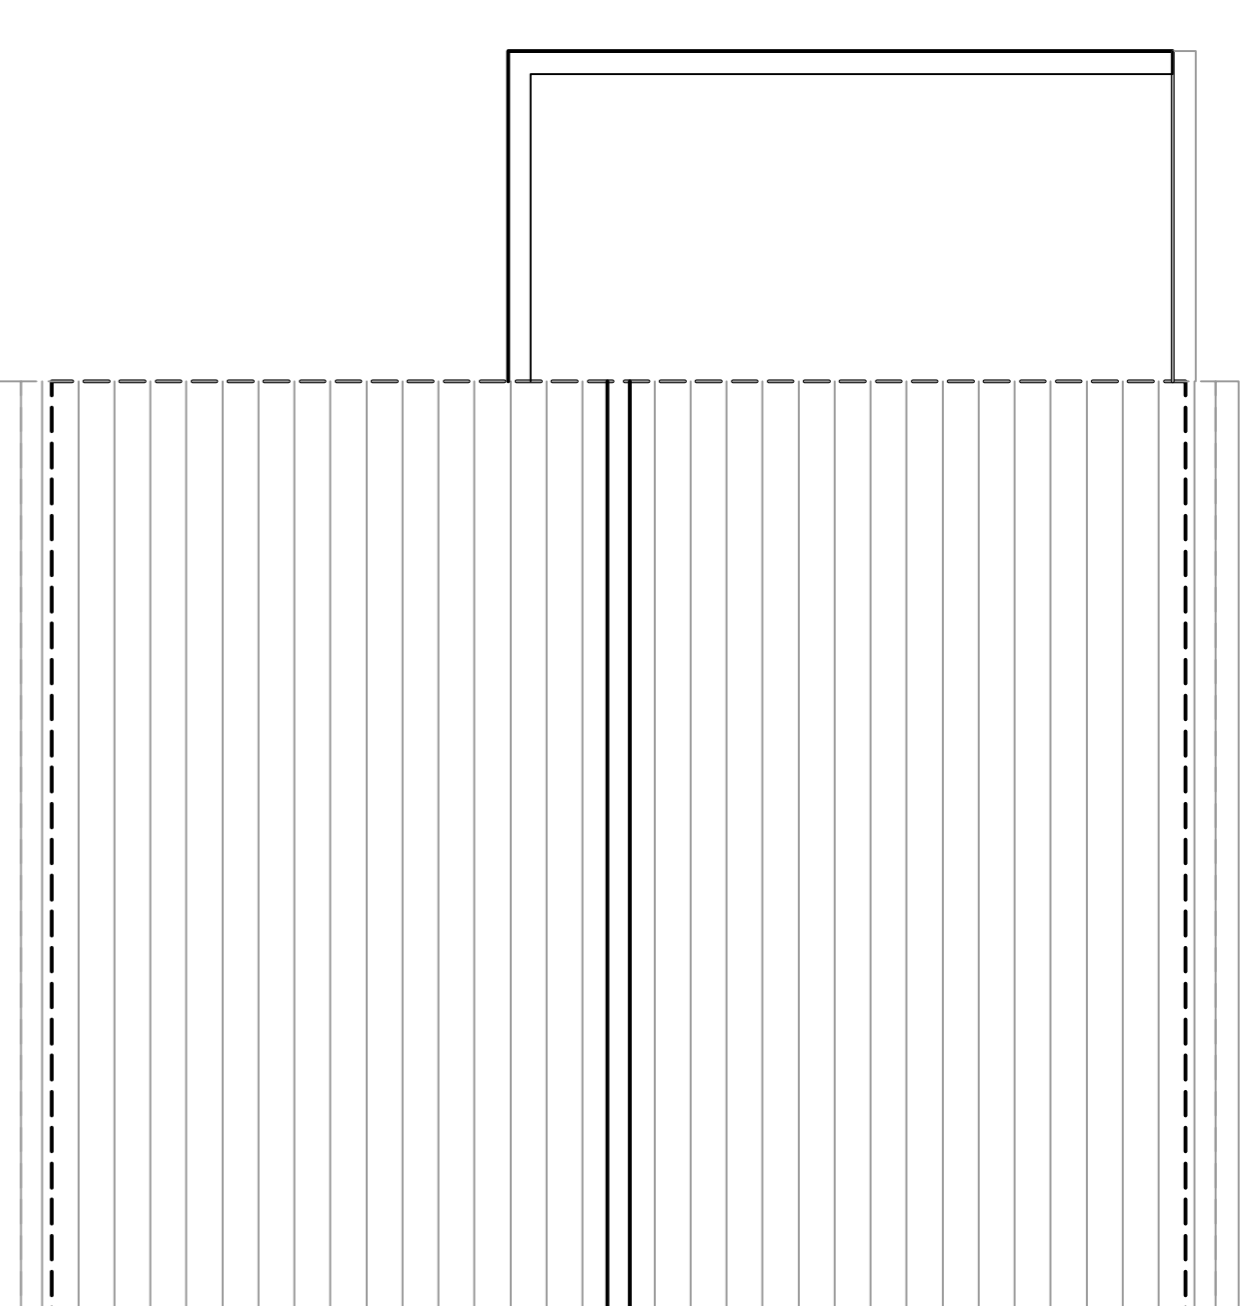


Existing Roof Plan



Existing Front Elevation

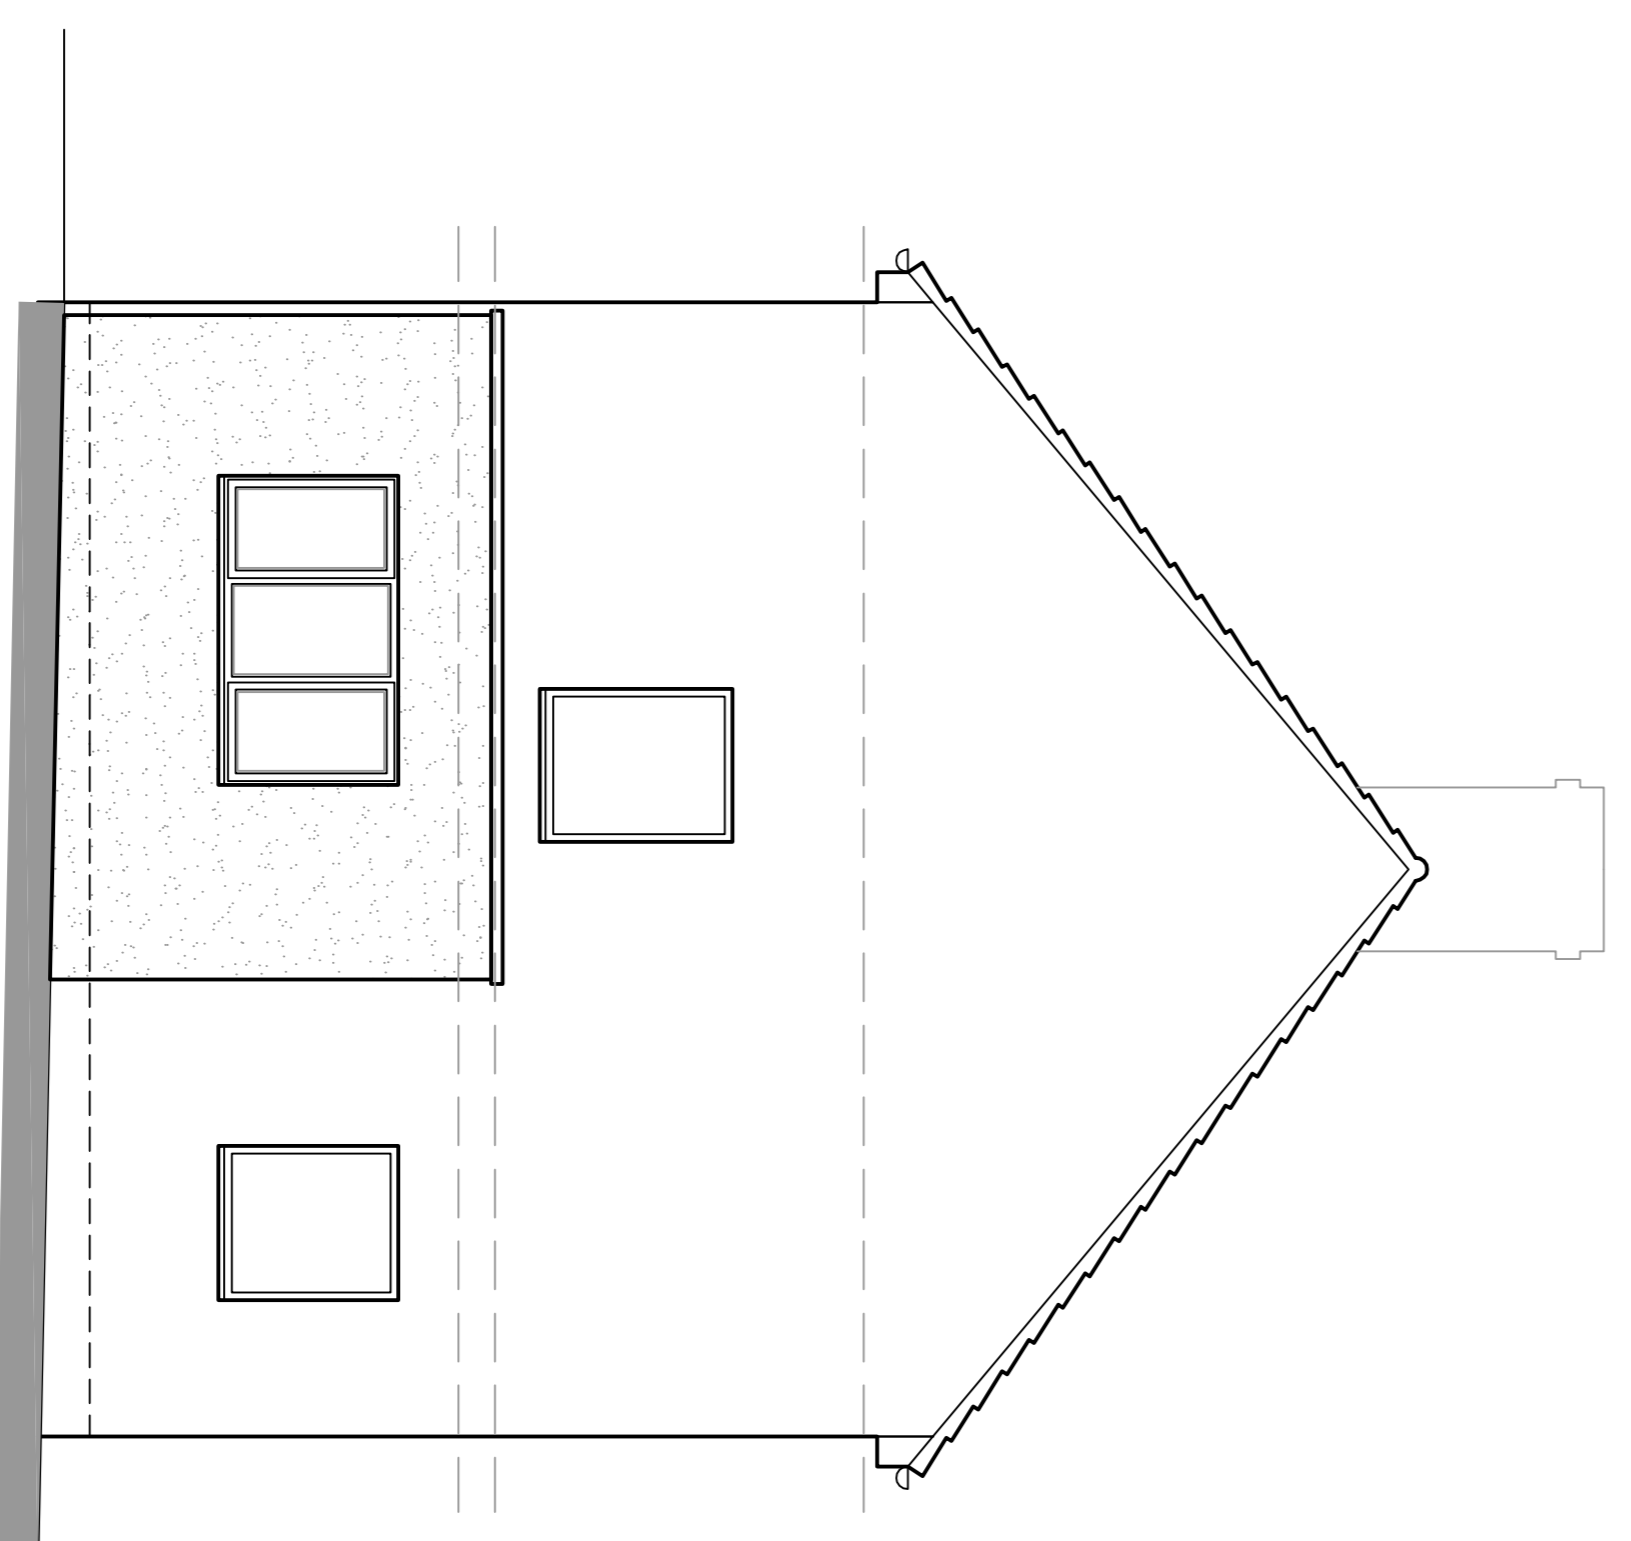

Existing Side Elevation

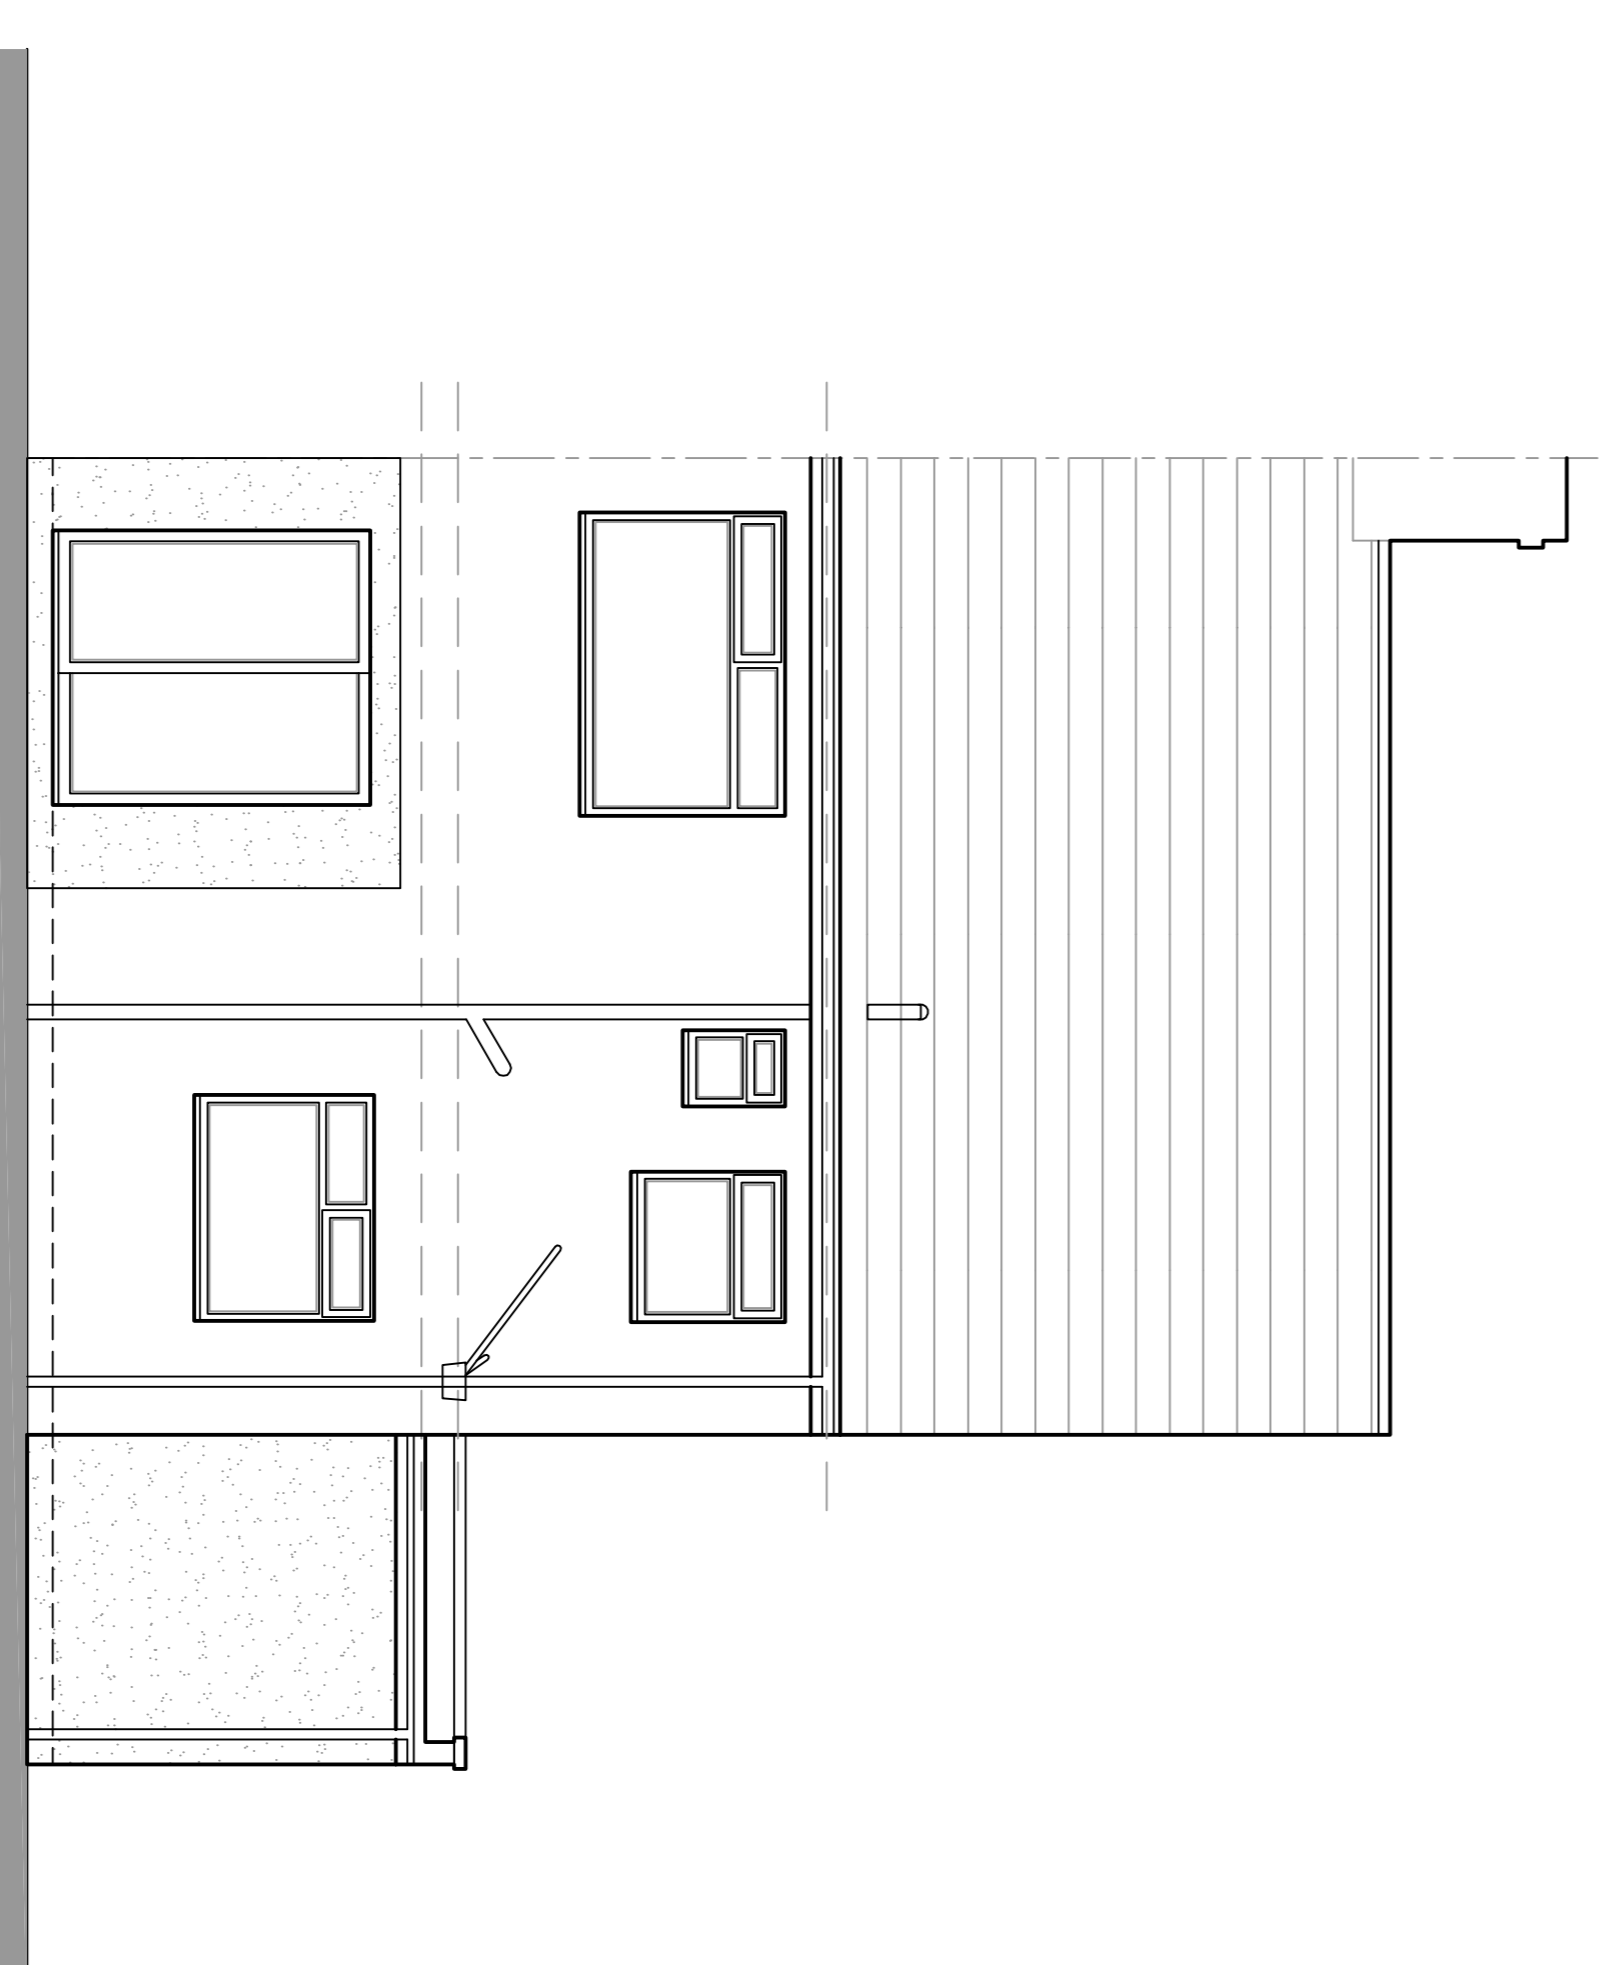

Existing Rear Elevation

<b>Client:</b> Mr & Mrs James Brown	<b>Client Email:</b> jimmy.s.brown@outlook.com	<b>Tel:</b> 07777745431	<b>Date:</b> 25.04.15	<b>Scale:</b> 1:50
<b>Address:</b> 179 South Shields Avenue South Shields Tyne & Wear, NE34 7DL				
<b>Proposed Side &amp; Rear Extension</b>				<b>Rev:</b> 01X
<b>Existing Plans &amp; Elevations</b>				