


PROPOSED EXTENSION TO 9 DUCHESS CRESCENT WEST, JARROW
FOR MR. & MRS. TRAINOR

PROPOSED FRONTAGE 1:50

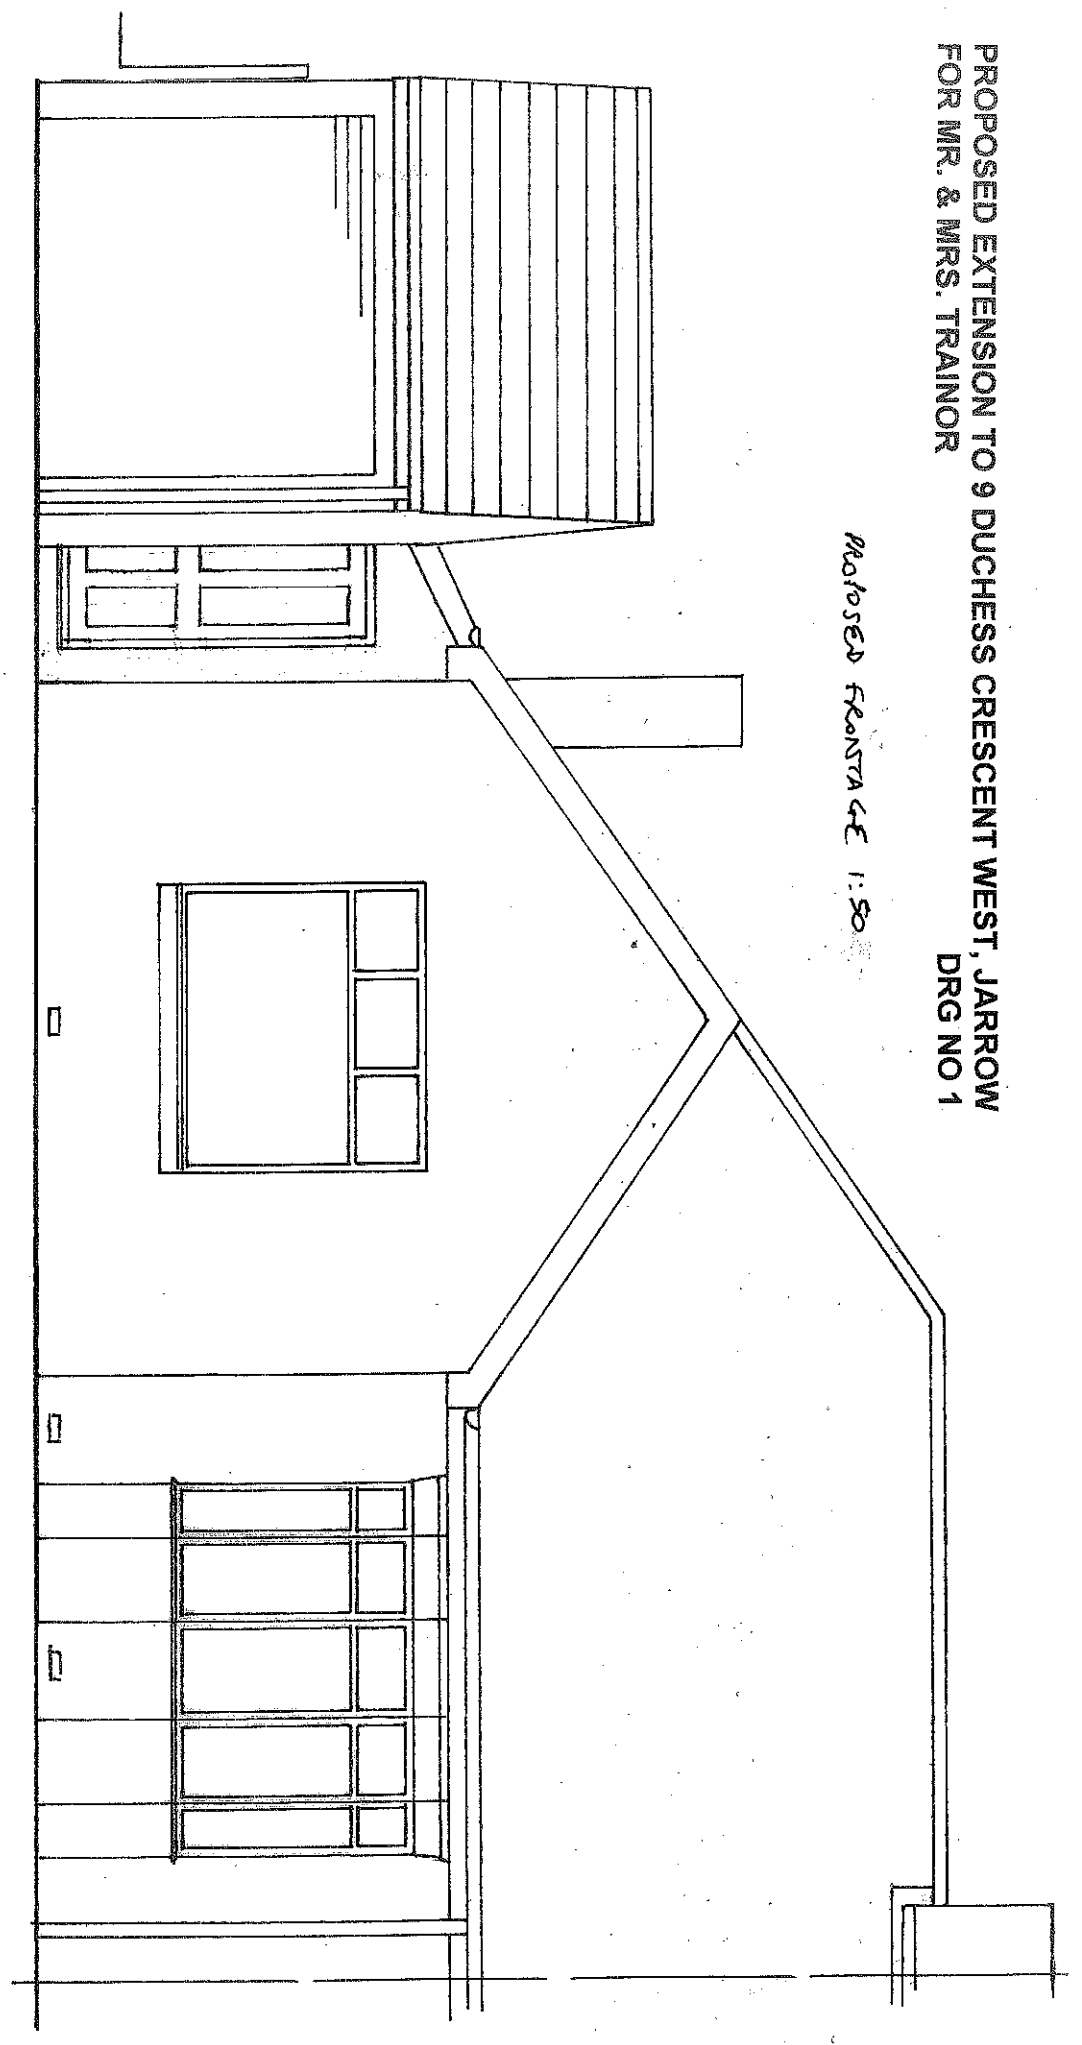

PROPOSED REAR 1:50

