


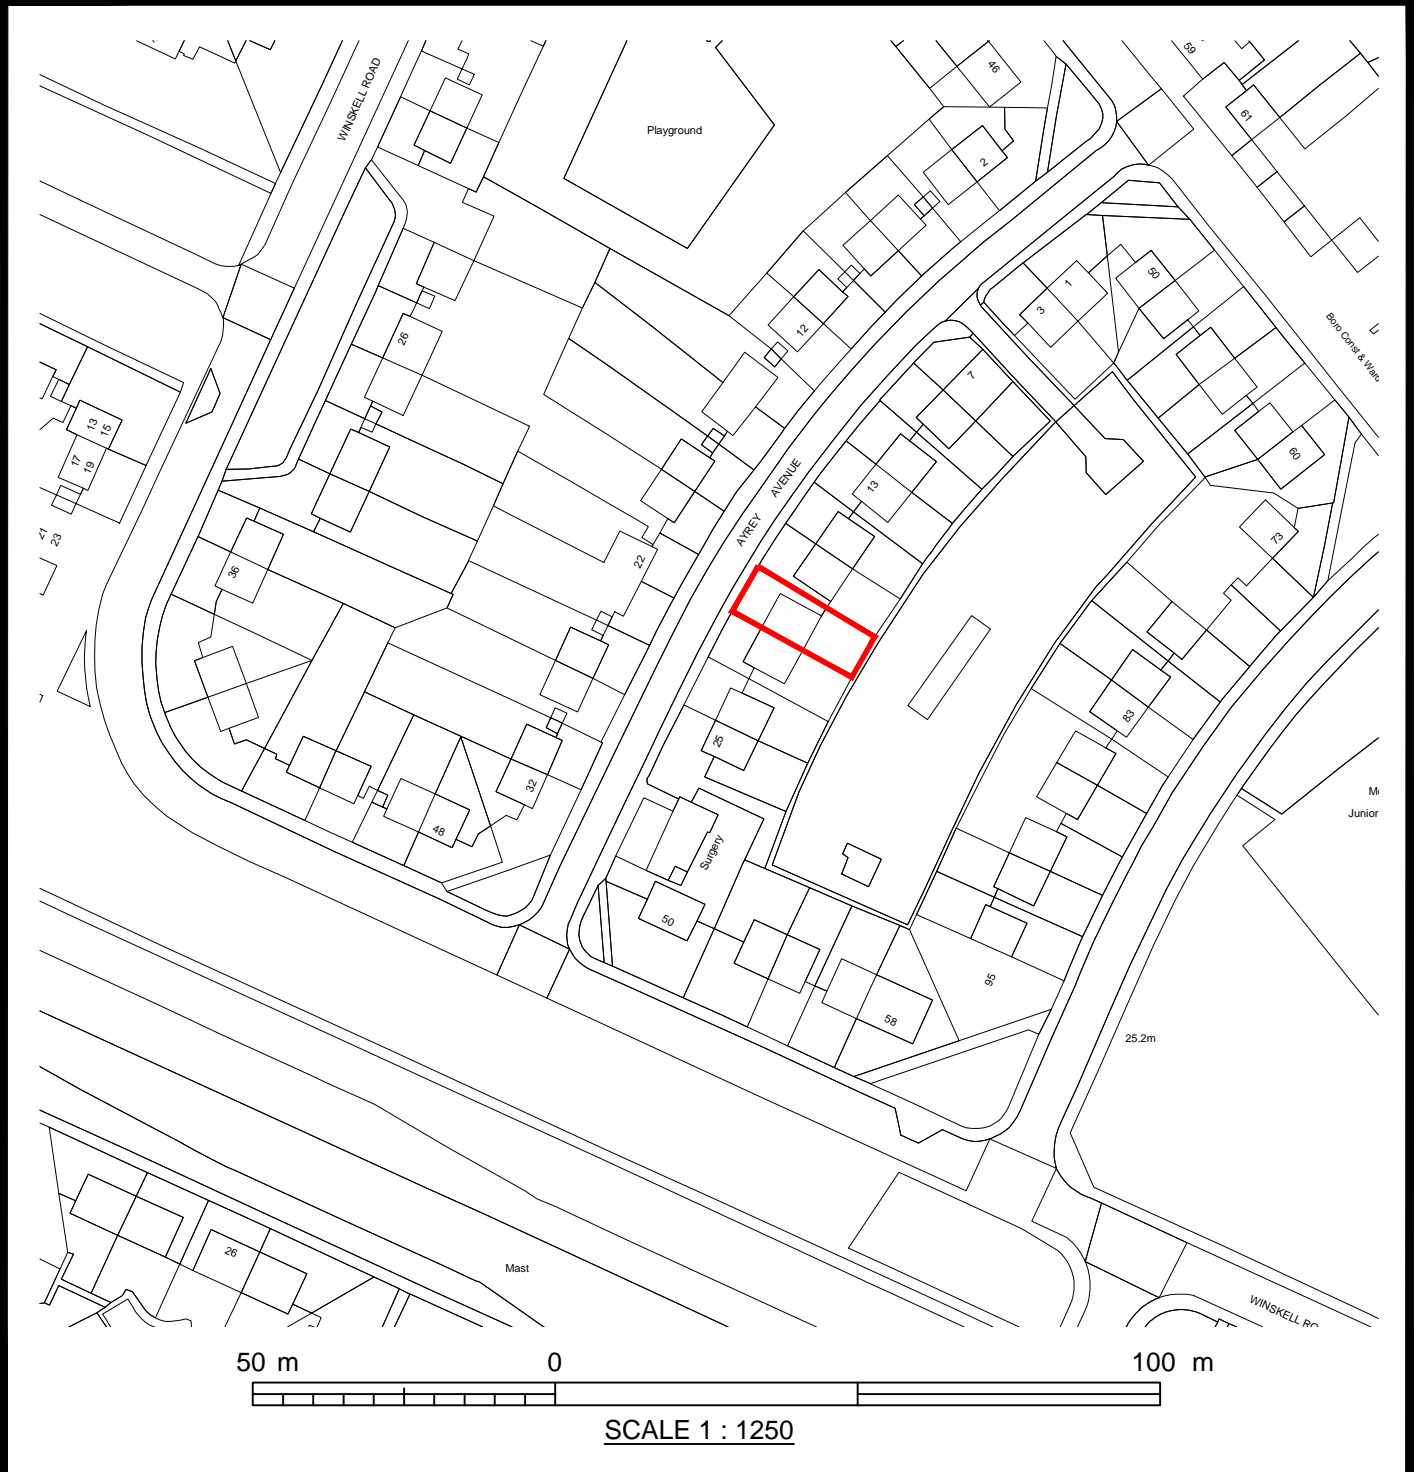

KEY

Property Boundary



Client	Mr & Mrs Griffiths	
Project	19 Ayrey Avenue, South Shields	
Subject	Site Location Plan	
Contact	Sean Keeler	
Sheet size	A4	Scale 1:1250
		Date 02/04/2015
Drawing No.	003	Revisions

Rev	By	Chkd.	Date	Description