
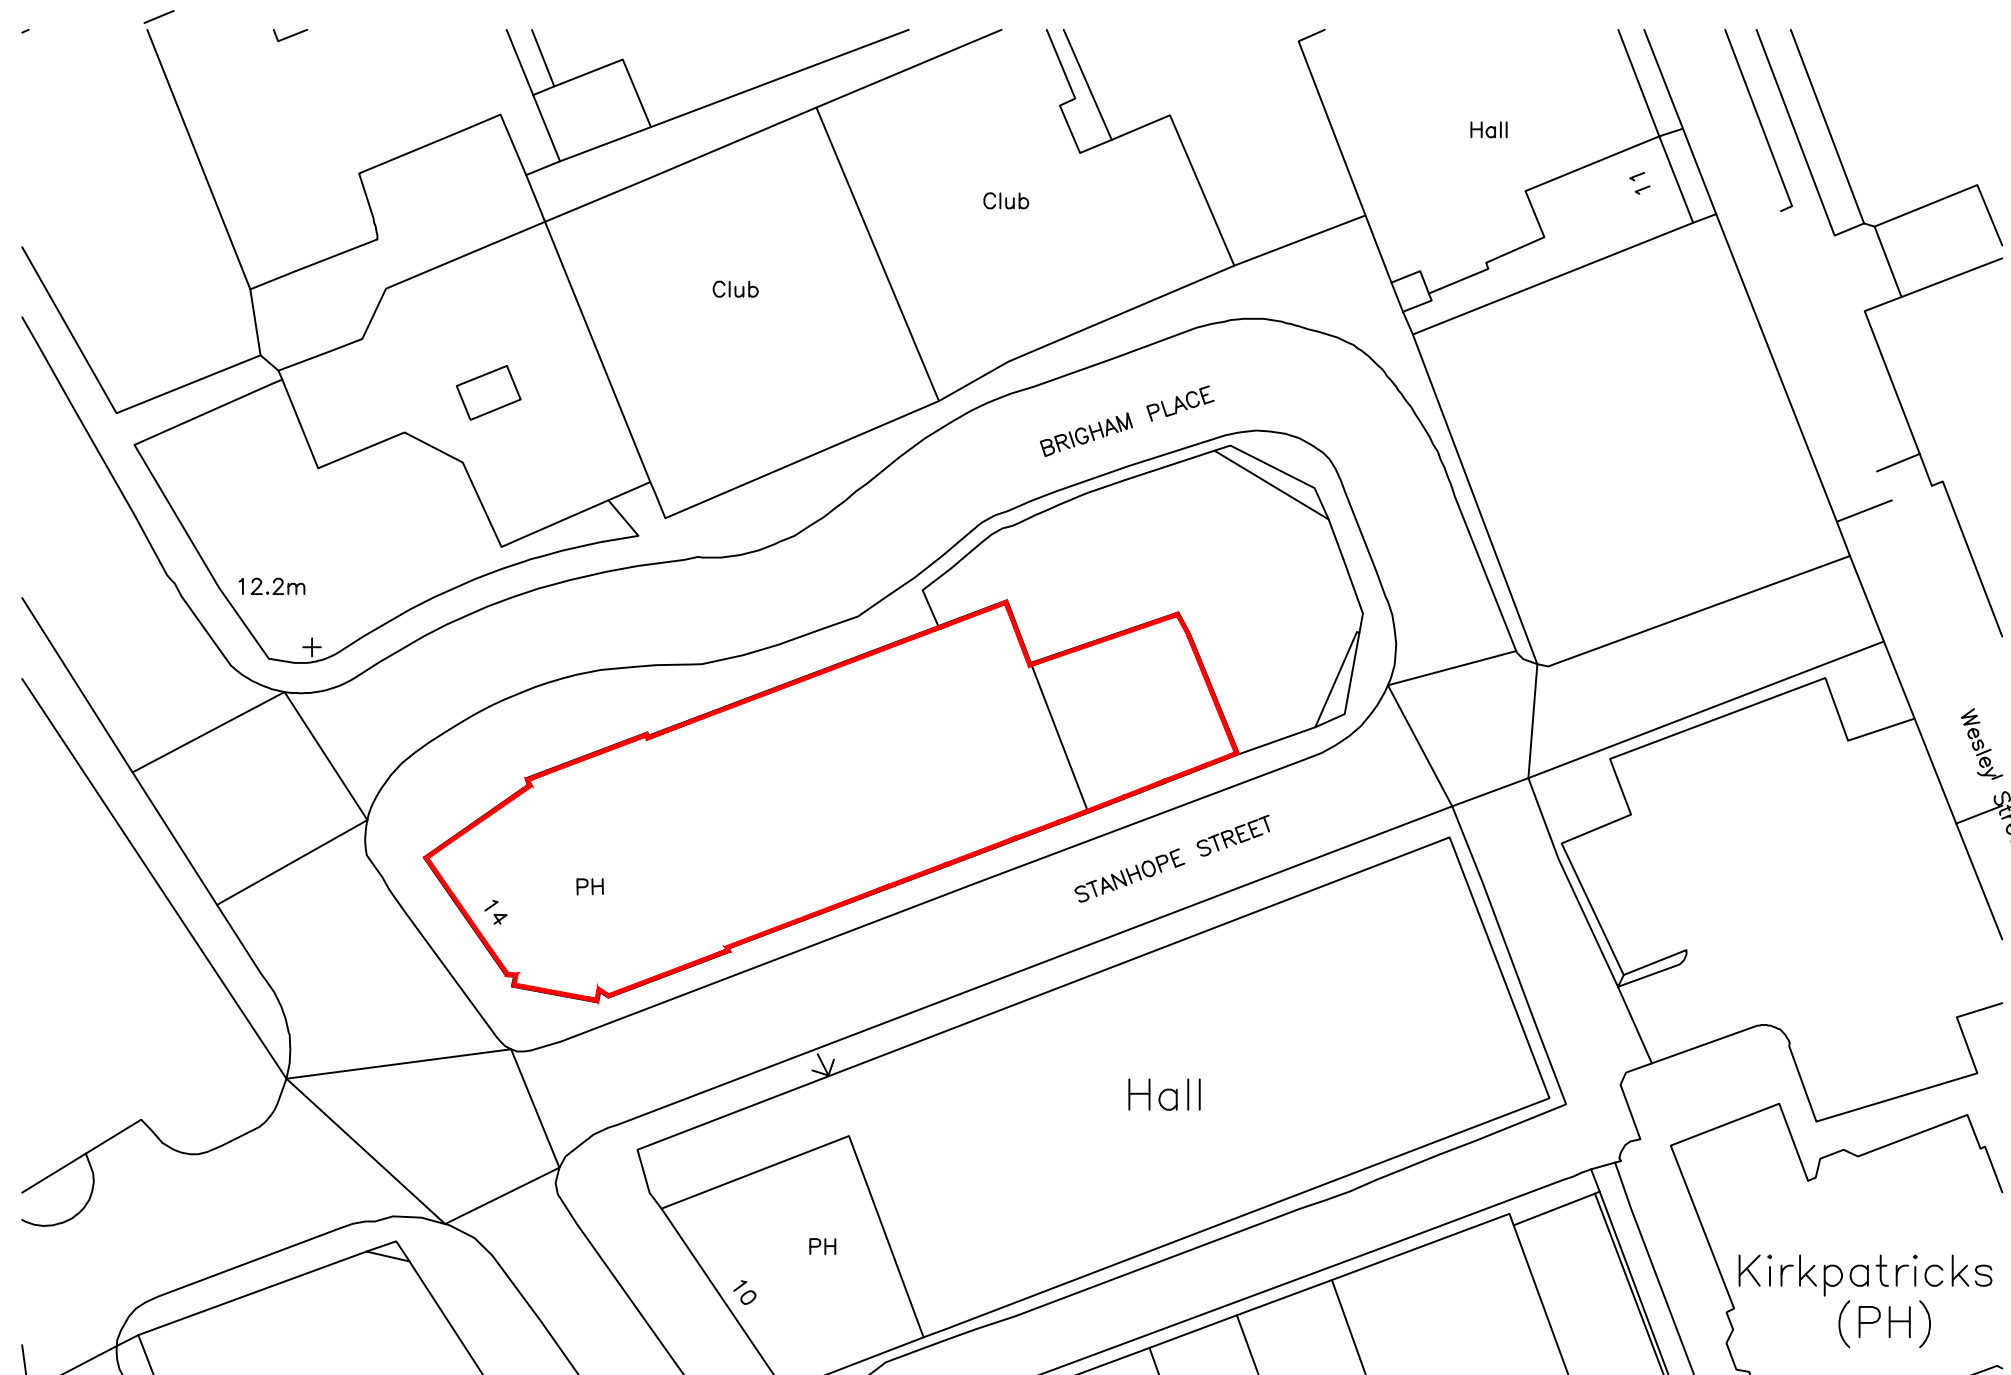


BLOCK PLAN @ 1:500
(NORTH UP)

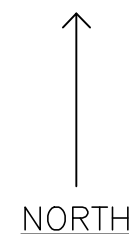

CLIENT: AMBER TAVERNS

PROJECT: AMBER TAVERNS

YATES'S
14 MILE END ROAD
SOUTH SHEILDS

TITLE: BLOCK PLAN

SHEET/SCALE: A3 @ 1:500

DATE: MAY 2015

DRAWER NUMBER: 150101/BP

INNEX DESIGN LIMITED

ARCHITECTURE & INTERIOR DESIGN

11 Palmyra Square South
The Cultural Quarter
Warrington
Cheshire
WA1 1BL

T: 01925 630361
F: 01925 413864



E: enquiries@innexdesign.co.uk
W: www.innexdesign.co.uk