
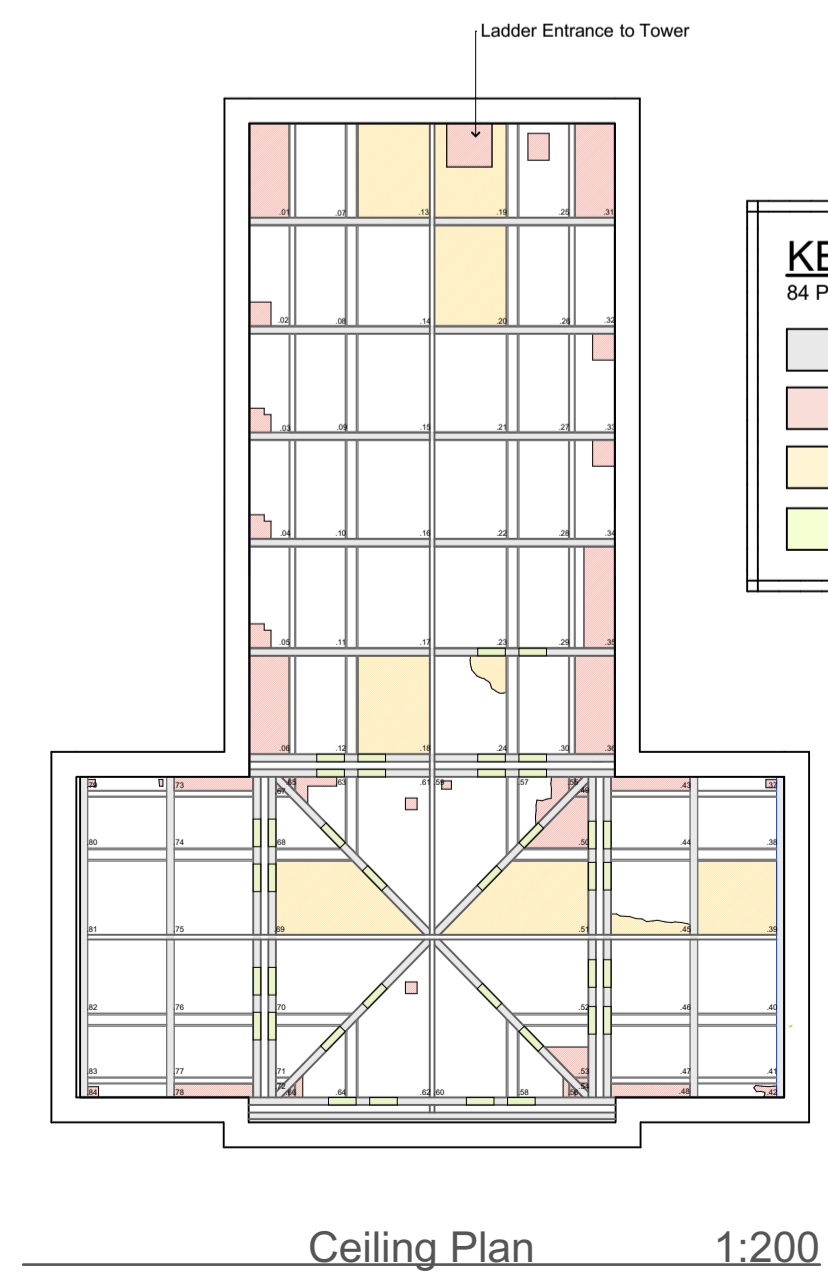
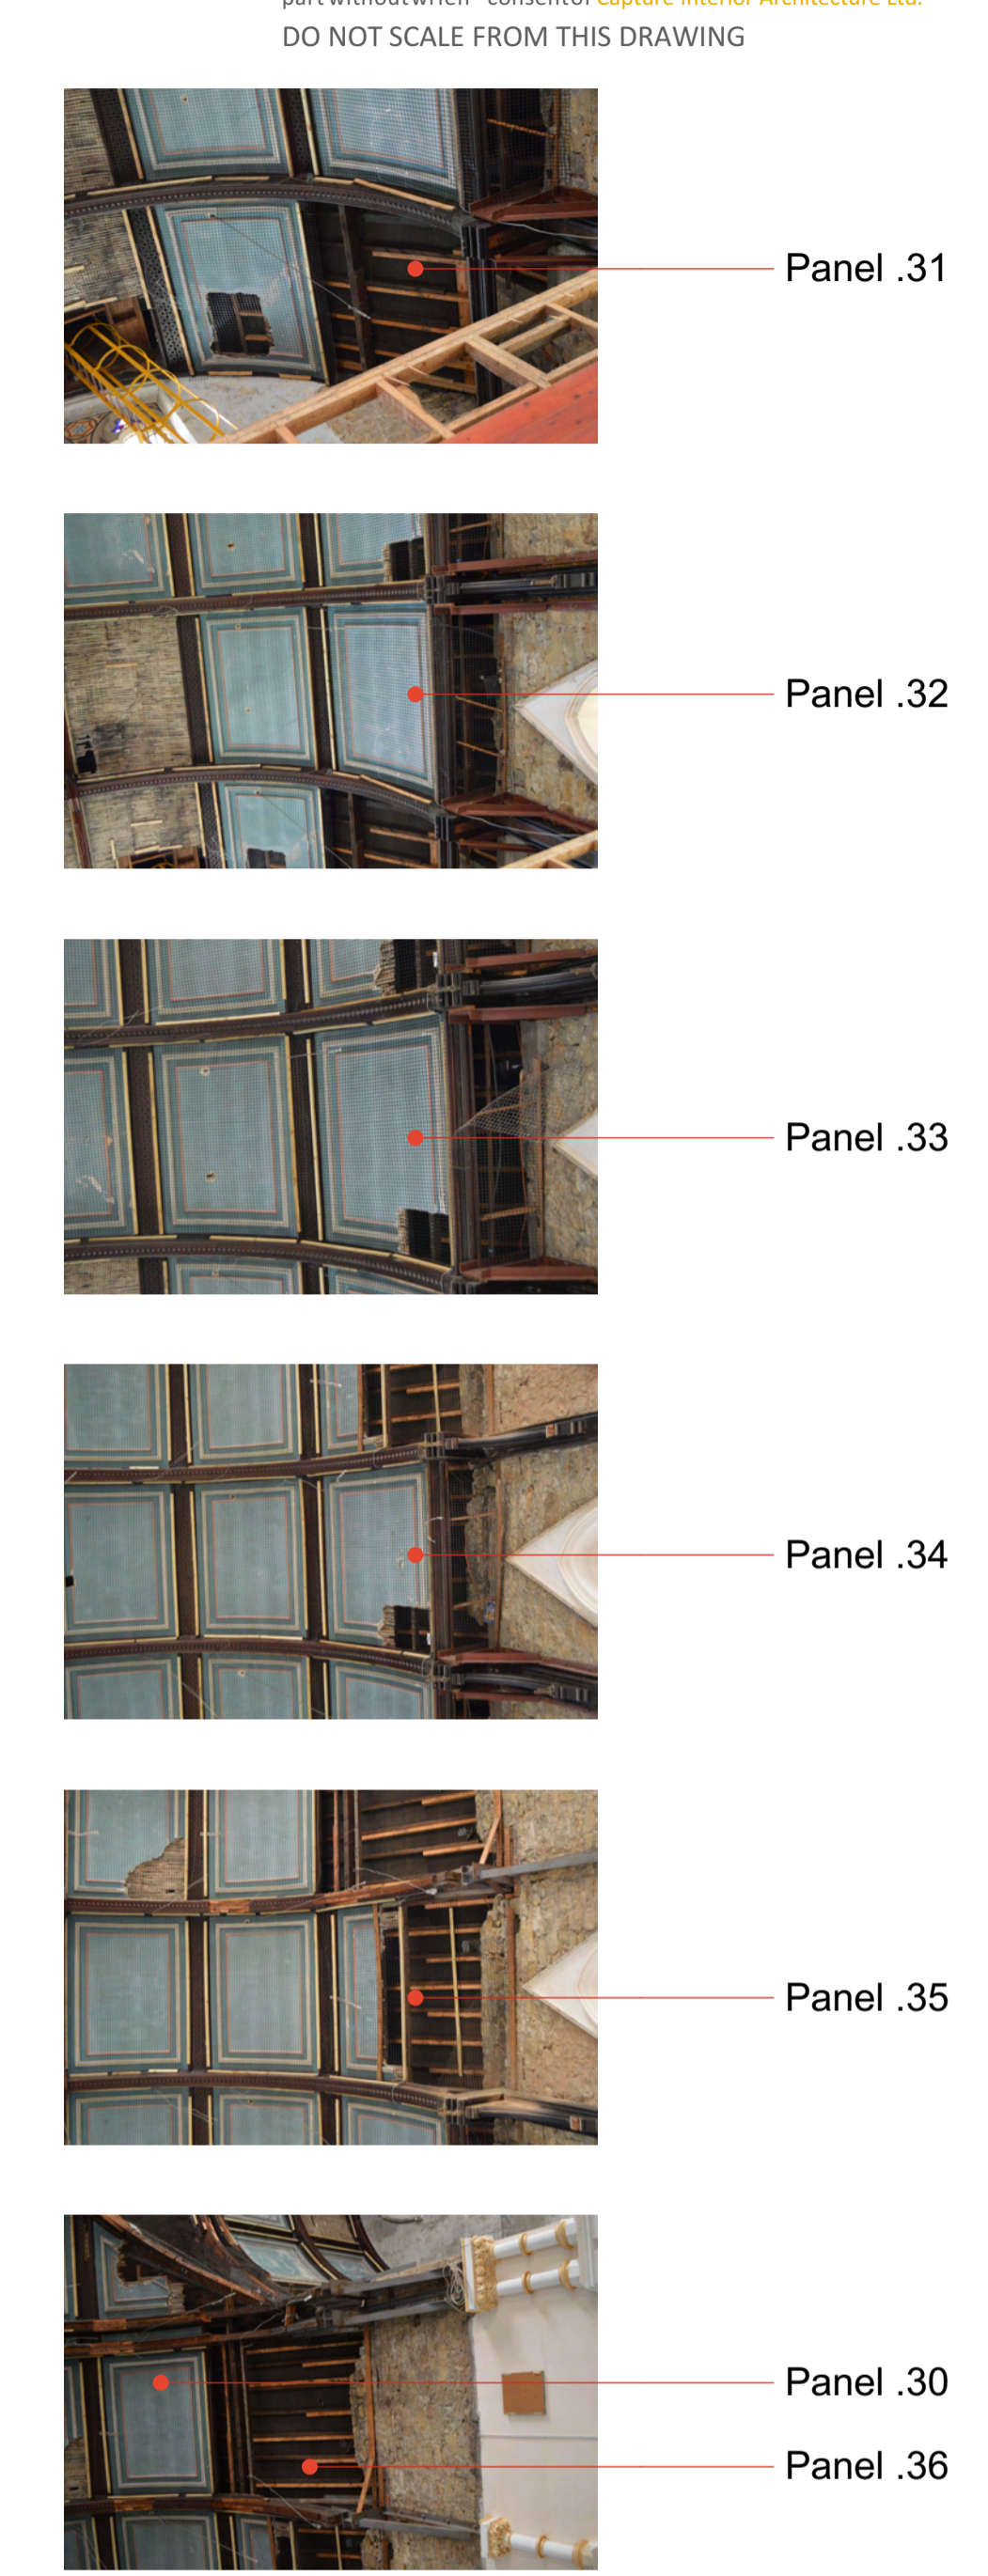
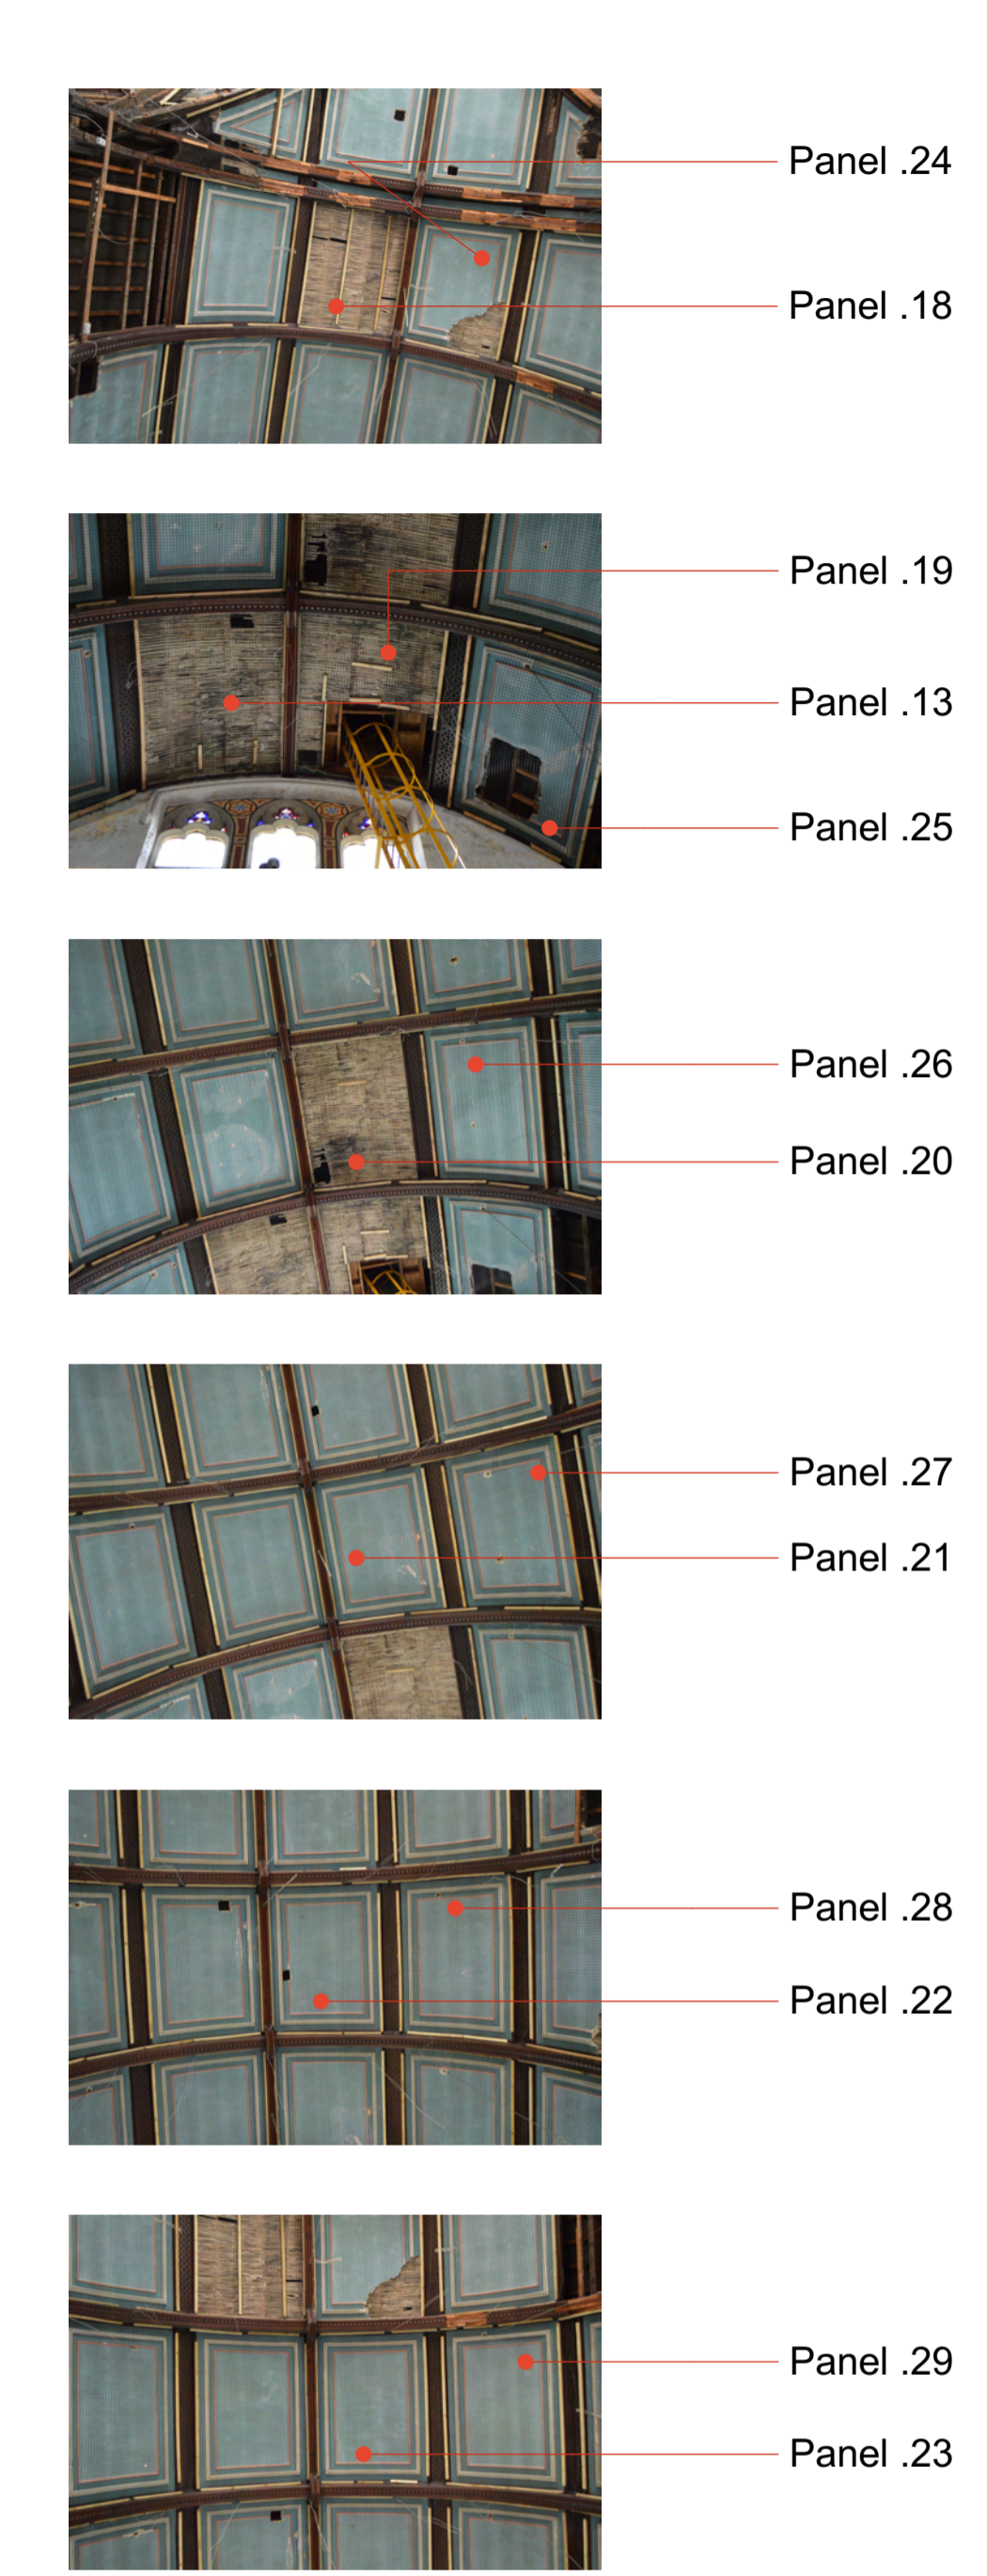
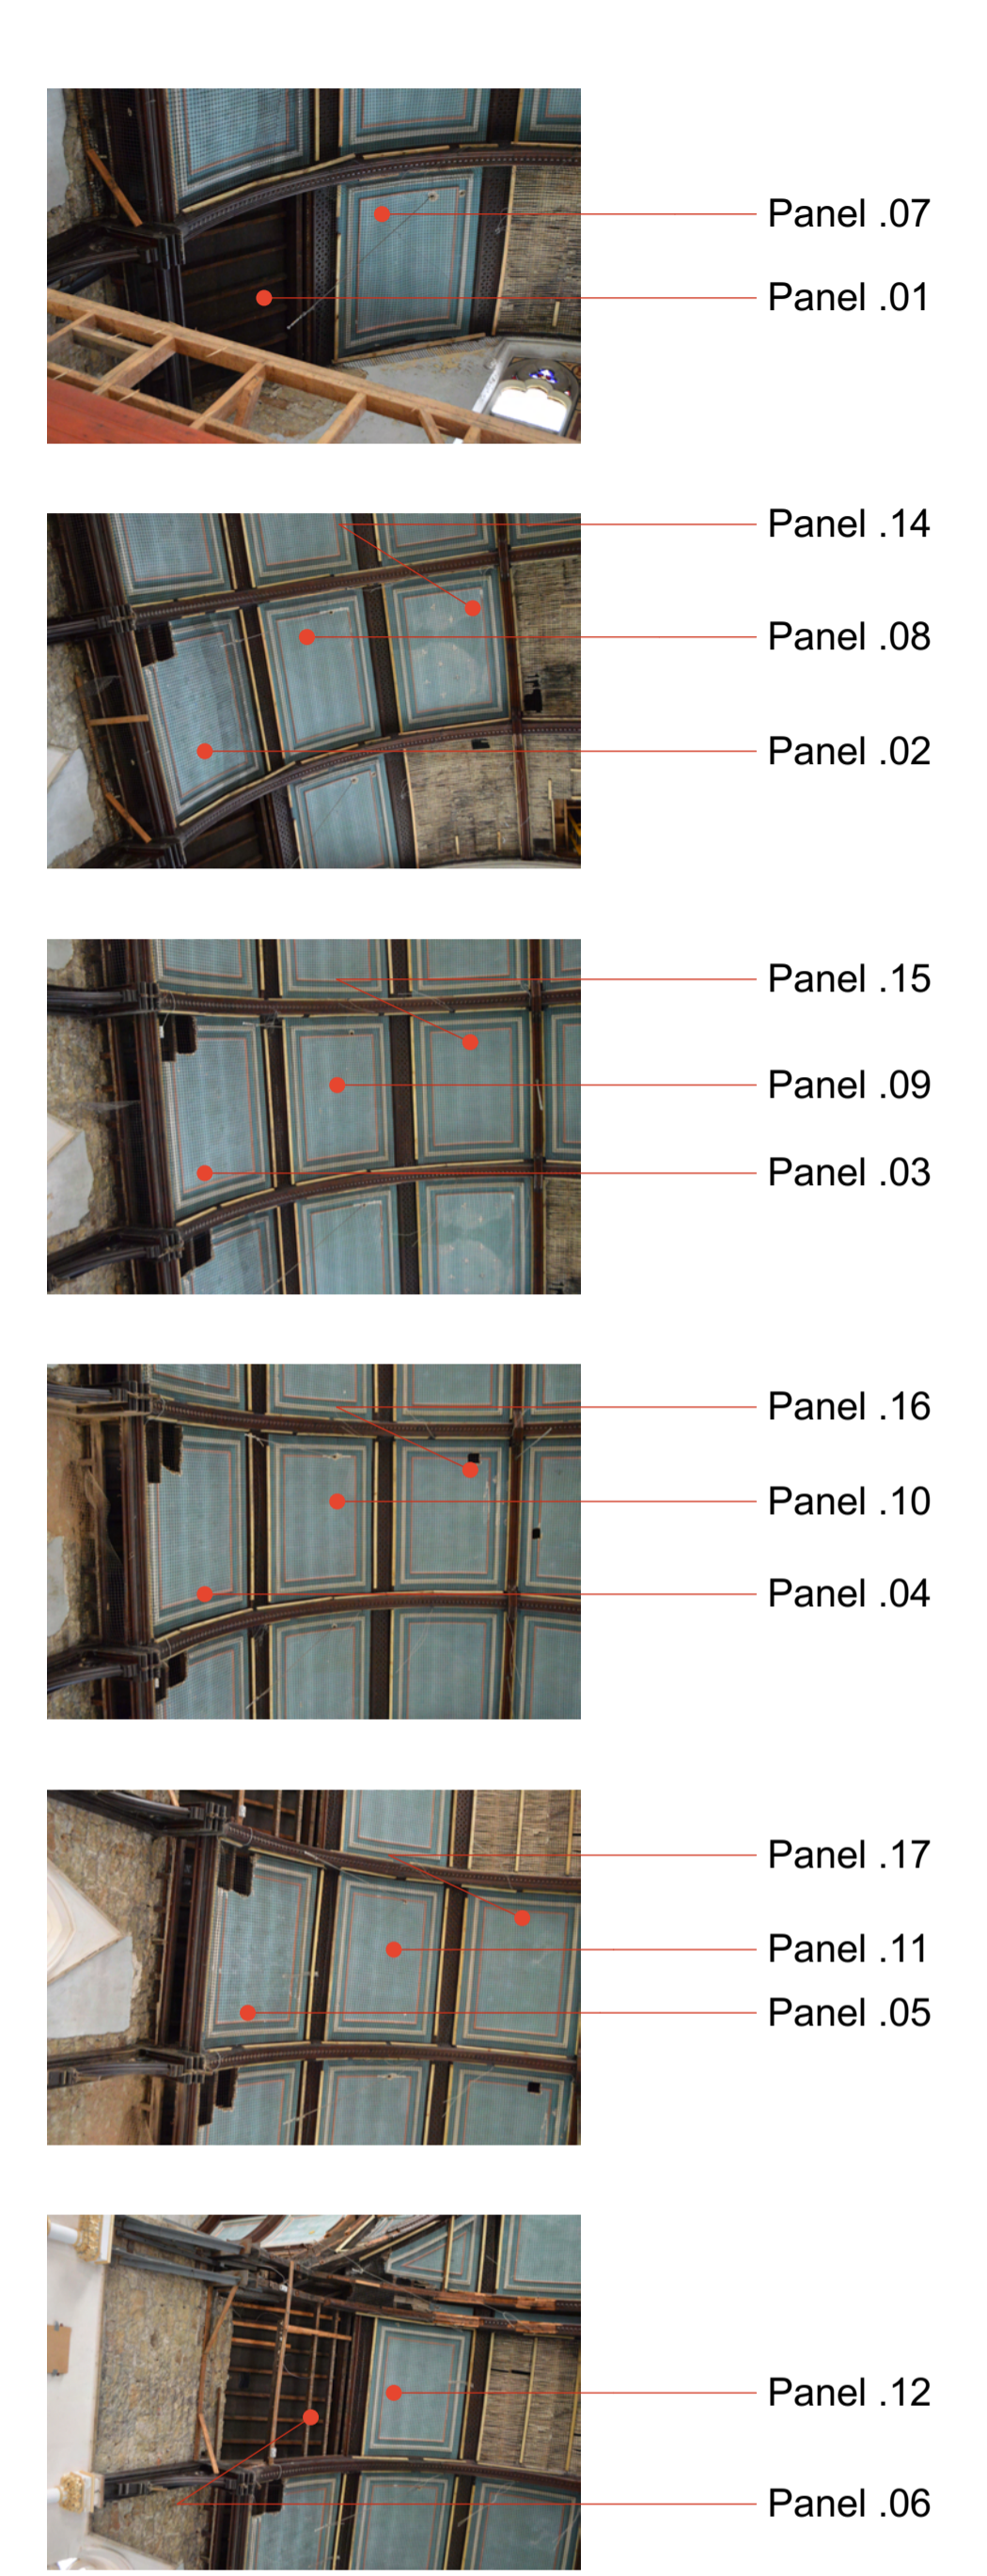


All dimensions to be site checked and Capture Interior Architecture Ltd to be notified of any discrepancies prior to the commencement of work.
 All materials and workmanship to relevant British Standards codes of practice and manufacturer recommendations.
 Use annotated dimensions in all cases.
 This drawing is copyright and should not be reproduced in whole or part without written consent of Capture Interior Architecture Ltd.
 DO NOT SCALE FROM THIS DRAWING

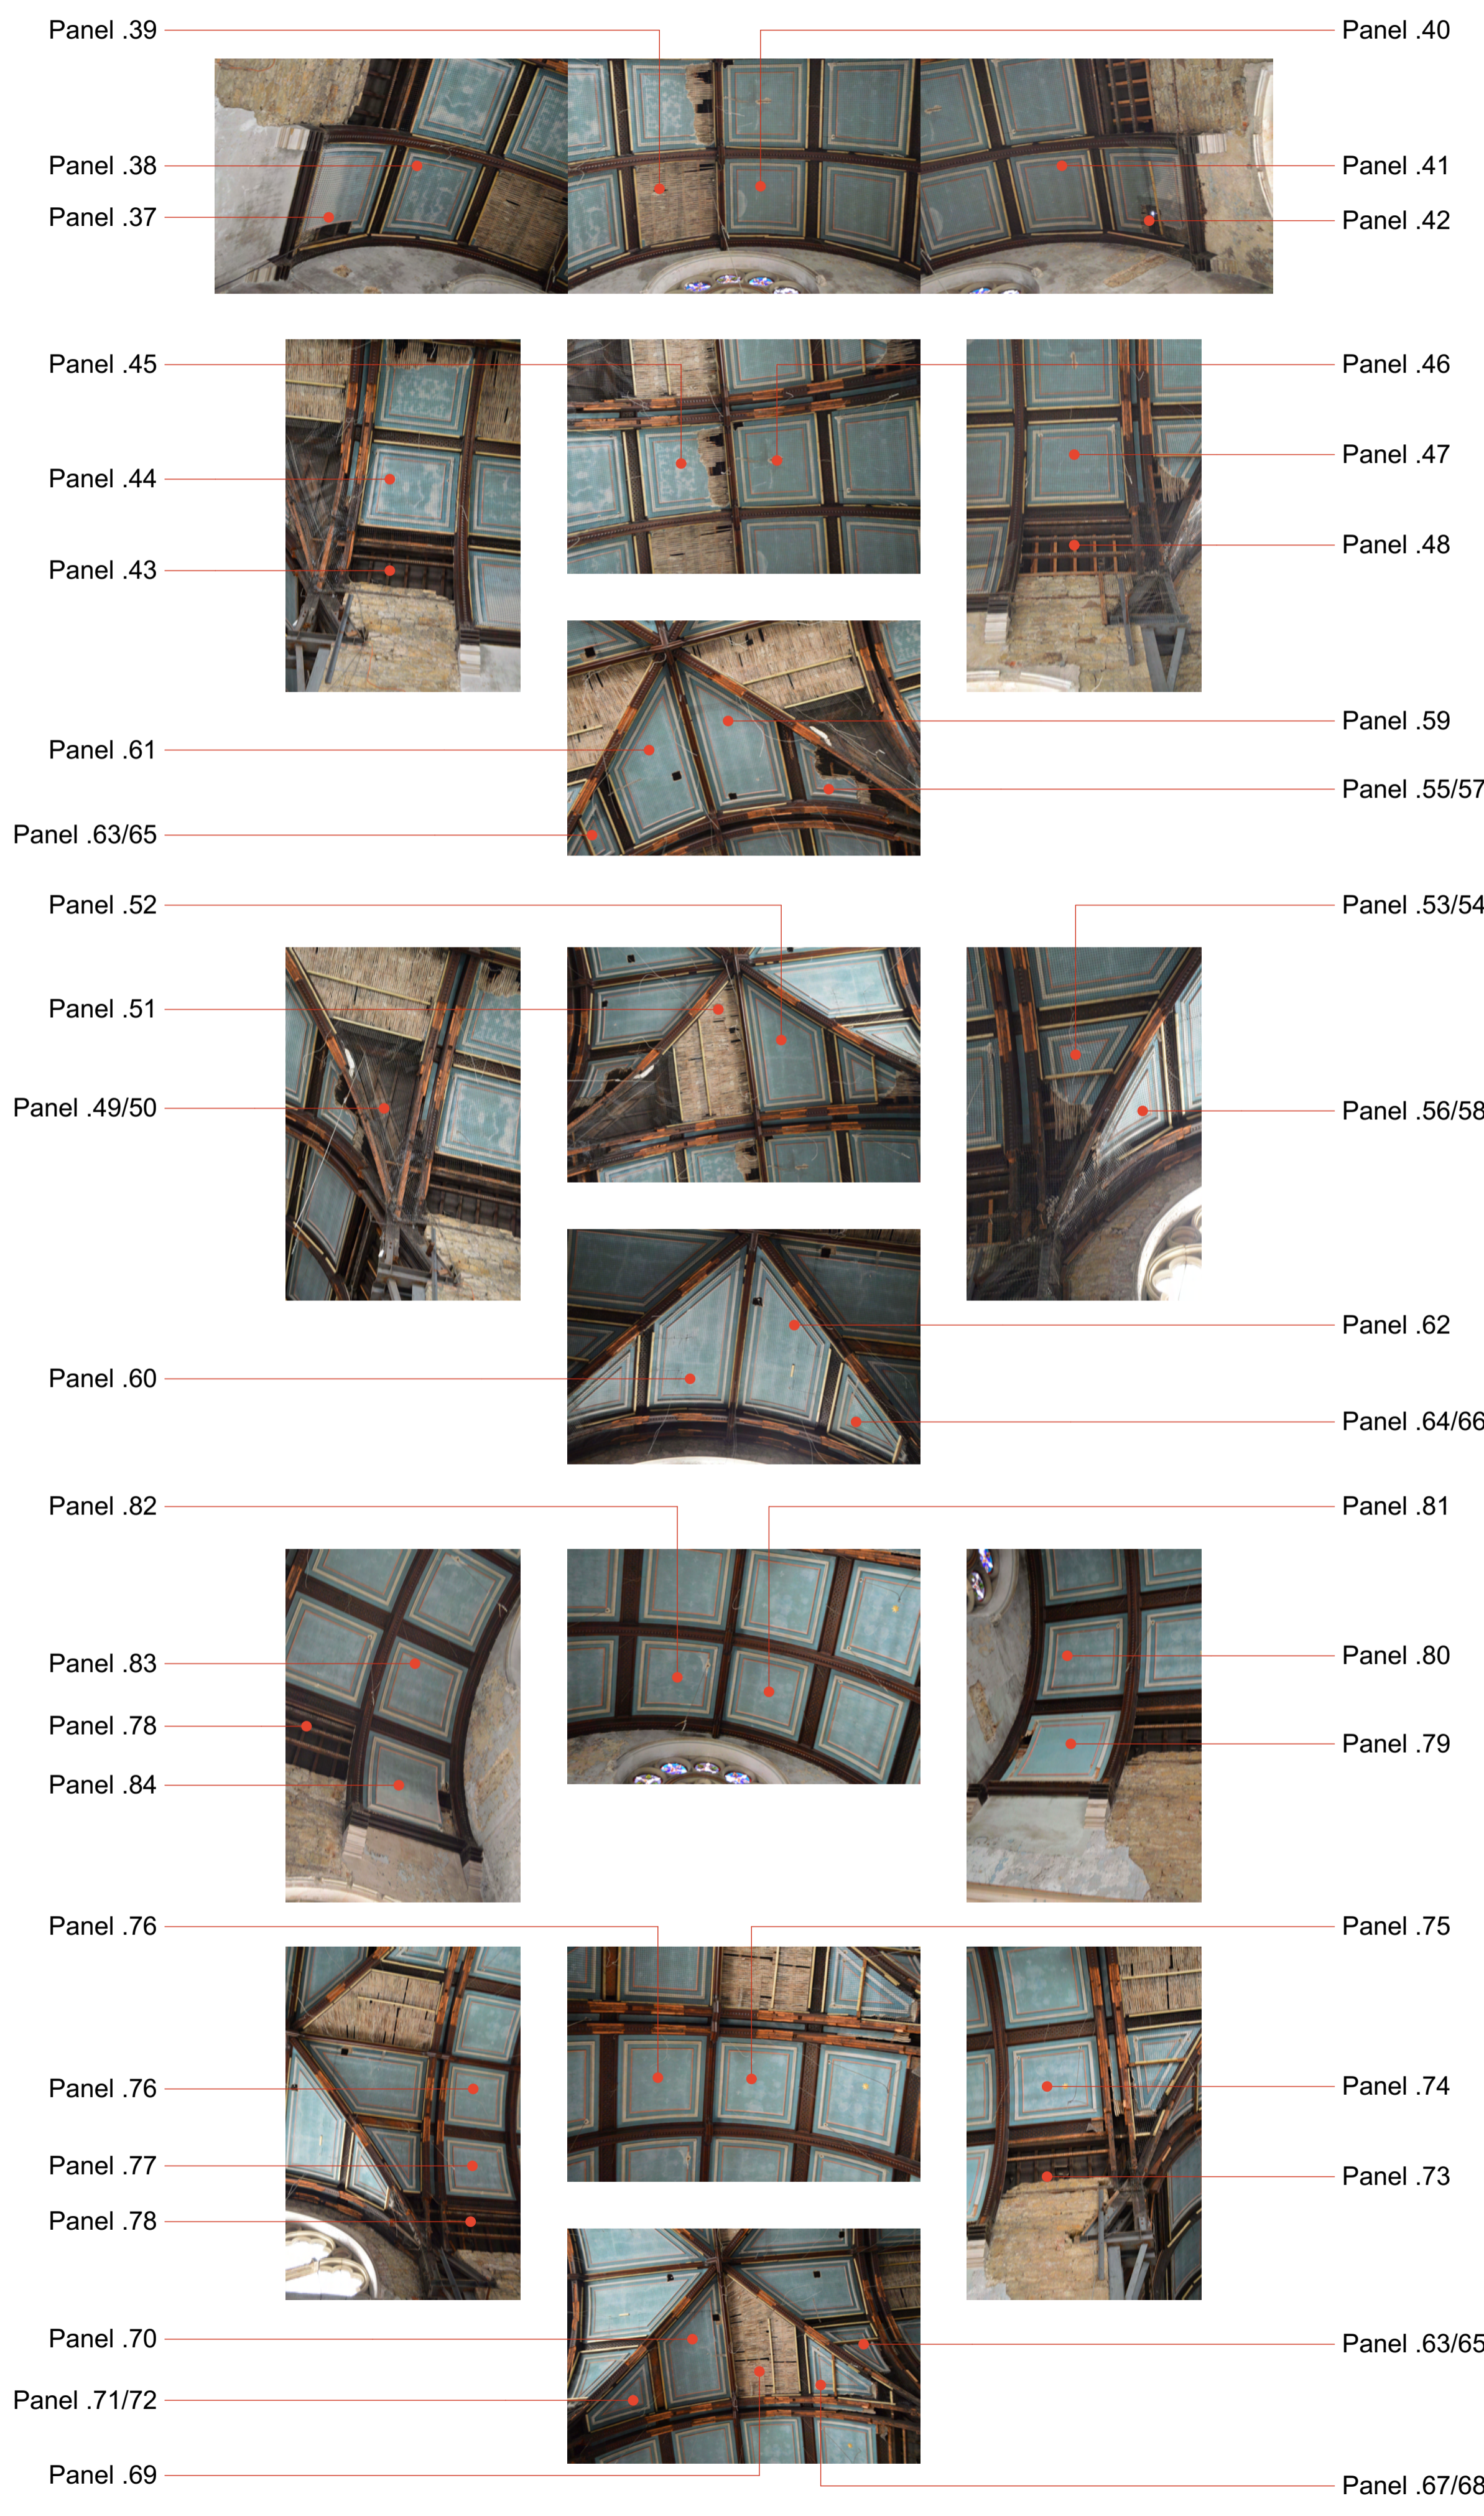

capture interior architecture
hedley design

Hedley House
 Meadowfield
 Ponteland
 Newcastle Upon Tyne
 NE20 9SD
 01661 822017 info@captureia.co.uk info@hedleydesign.co.uk

Job Title:
St Andrew's Church & Centre
 Church Street, Hebburn

Client:
DMCN

Drawing Name:
Existing Ceiling Photographs

Scale: 1:200 Date: 02/07/2015 Drawn: RL/SDH

Drawing Number:
C039(B)11 Revision