


19 MILL GROVE, S. SHIELDS
1:200 SITE / ROOF PLAN

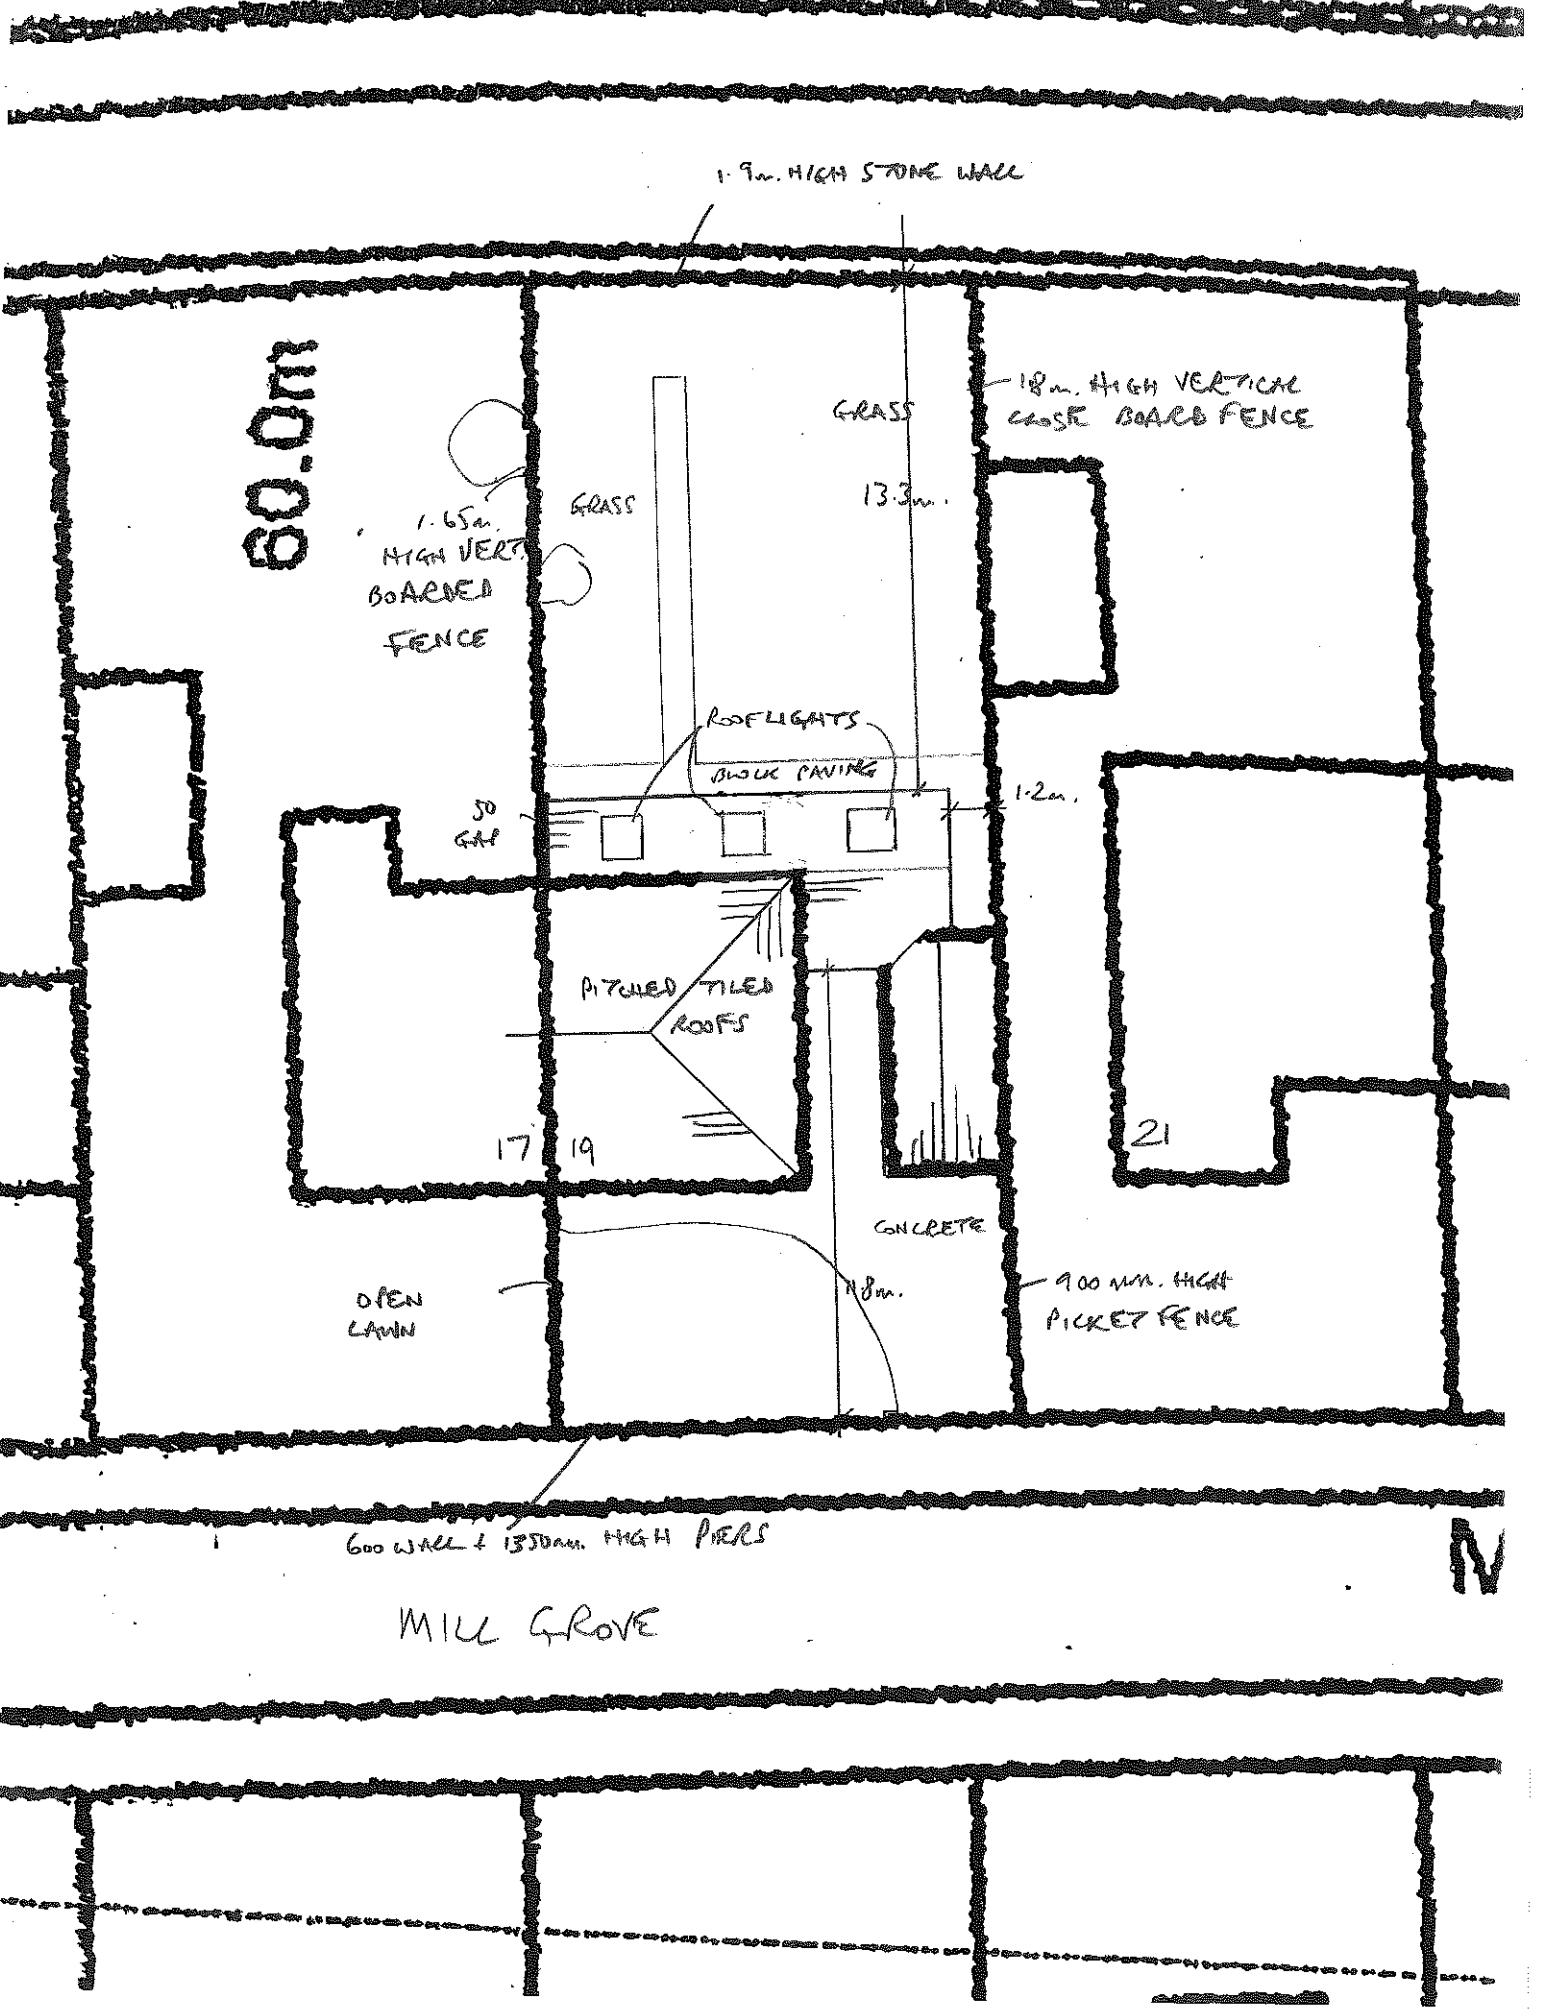

60.0m

1.9m. HIGH STONE WALL

1.65m. HIGH VERT. BOARDED FENCE

18m. HIGH VERTICAL CROSS BOARD FENCE

GRASS
13.3m.

GRASS

ROOFLIGHTS
BULK PAVING

50 GAP

1.2m.

PITCHED TILED ROOFS

17 19

21

CONCRETE

OPEN LAWN

1.8m.

900mm. HIGH PICKET FENCE

600 WALL + 1350mm. HIGH PIERS

MILL GROVE

IV