




St Bedes's

All dimensions to be checked on site and the Architects notified of any discrepancies prior to commencement of work. All materials and workmanship to relevant British Standards Codes of practice and manufacturers recommendations.

This drawing is copyright

DO NOT SCALE FROM THIS DRAWING

Revision	Date	Description	Initials
A	07-July-2015	Extension reduced in size.	SS

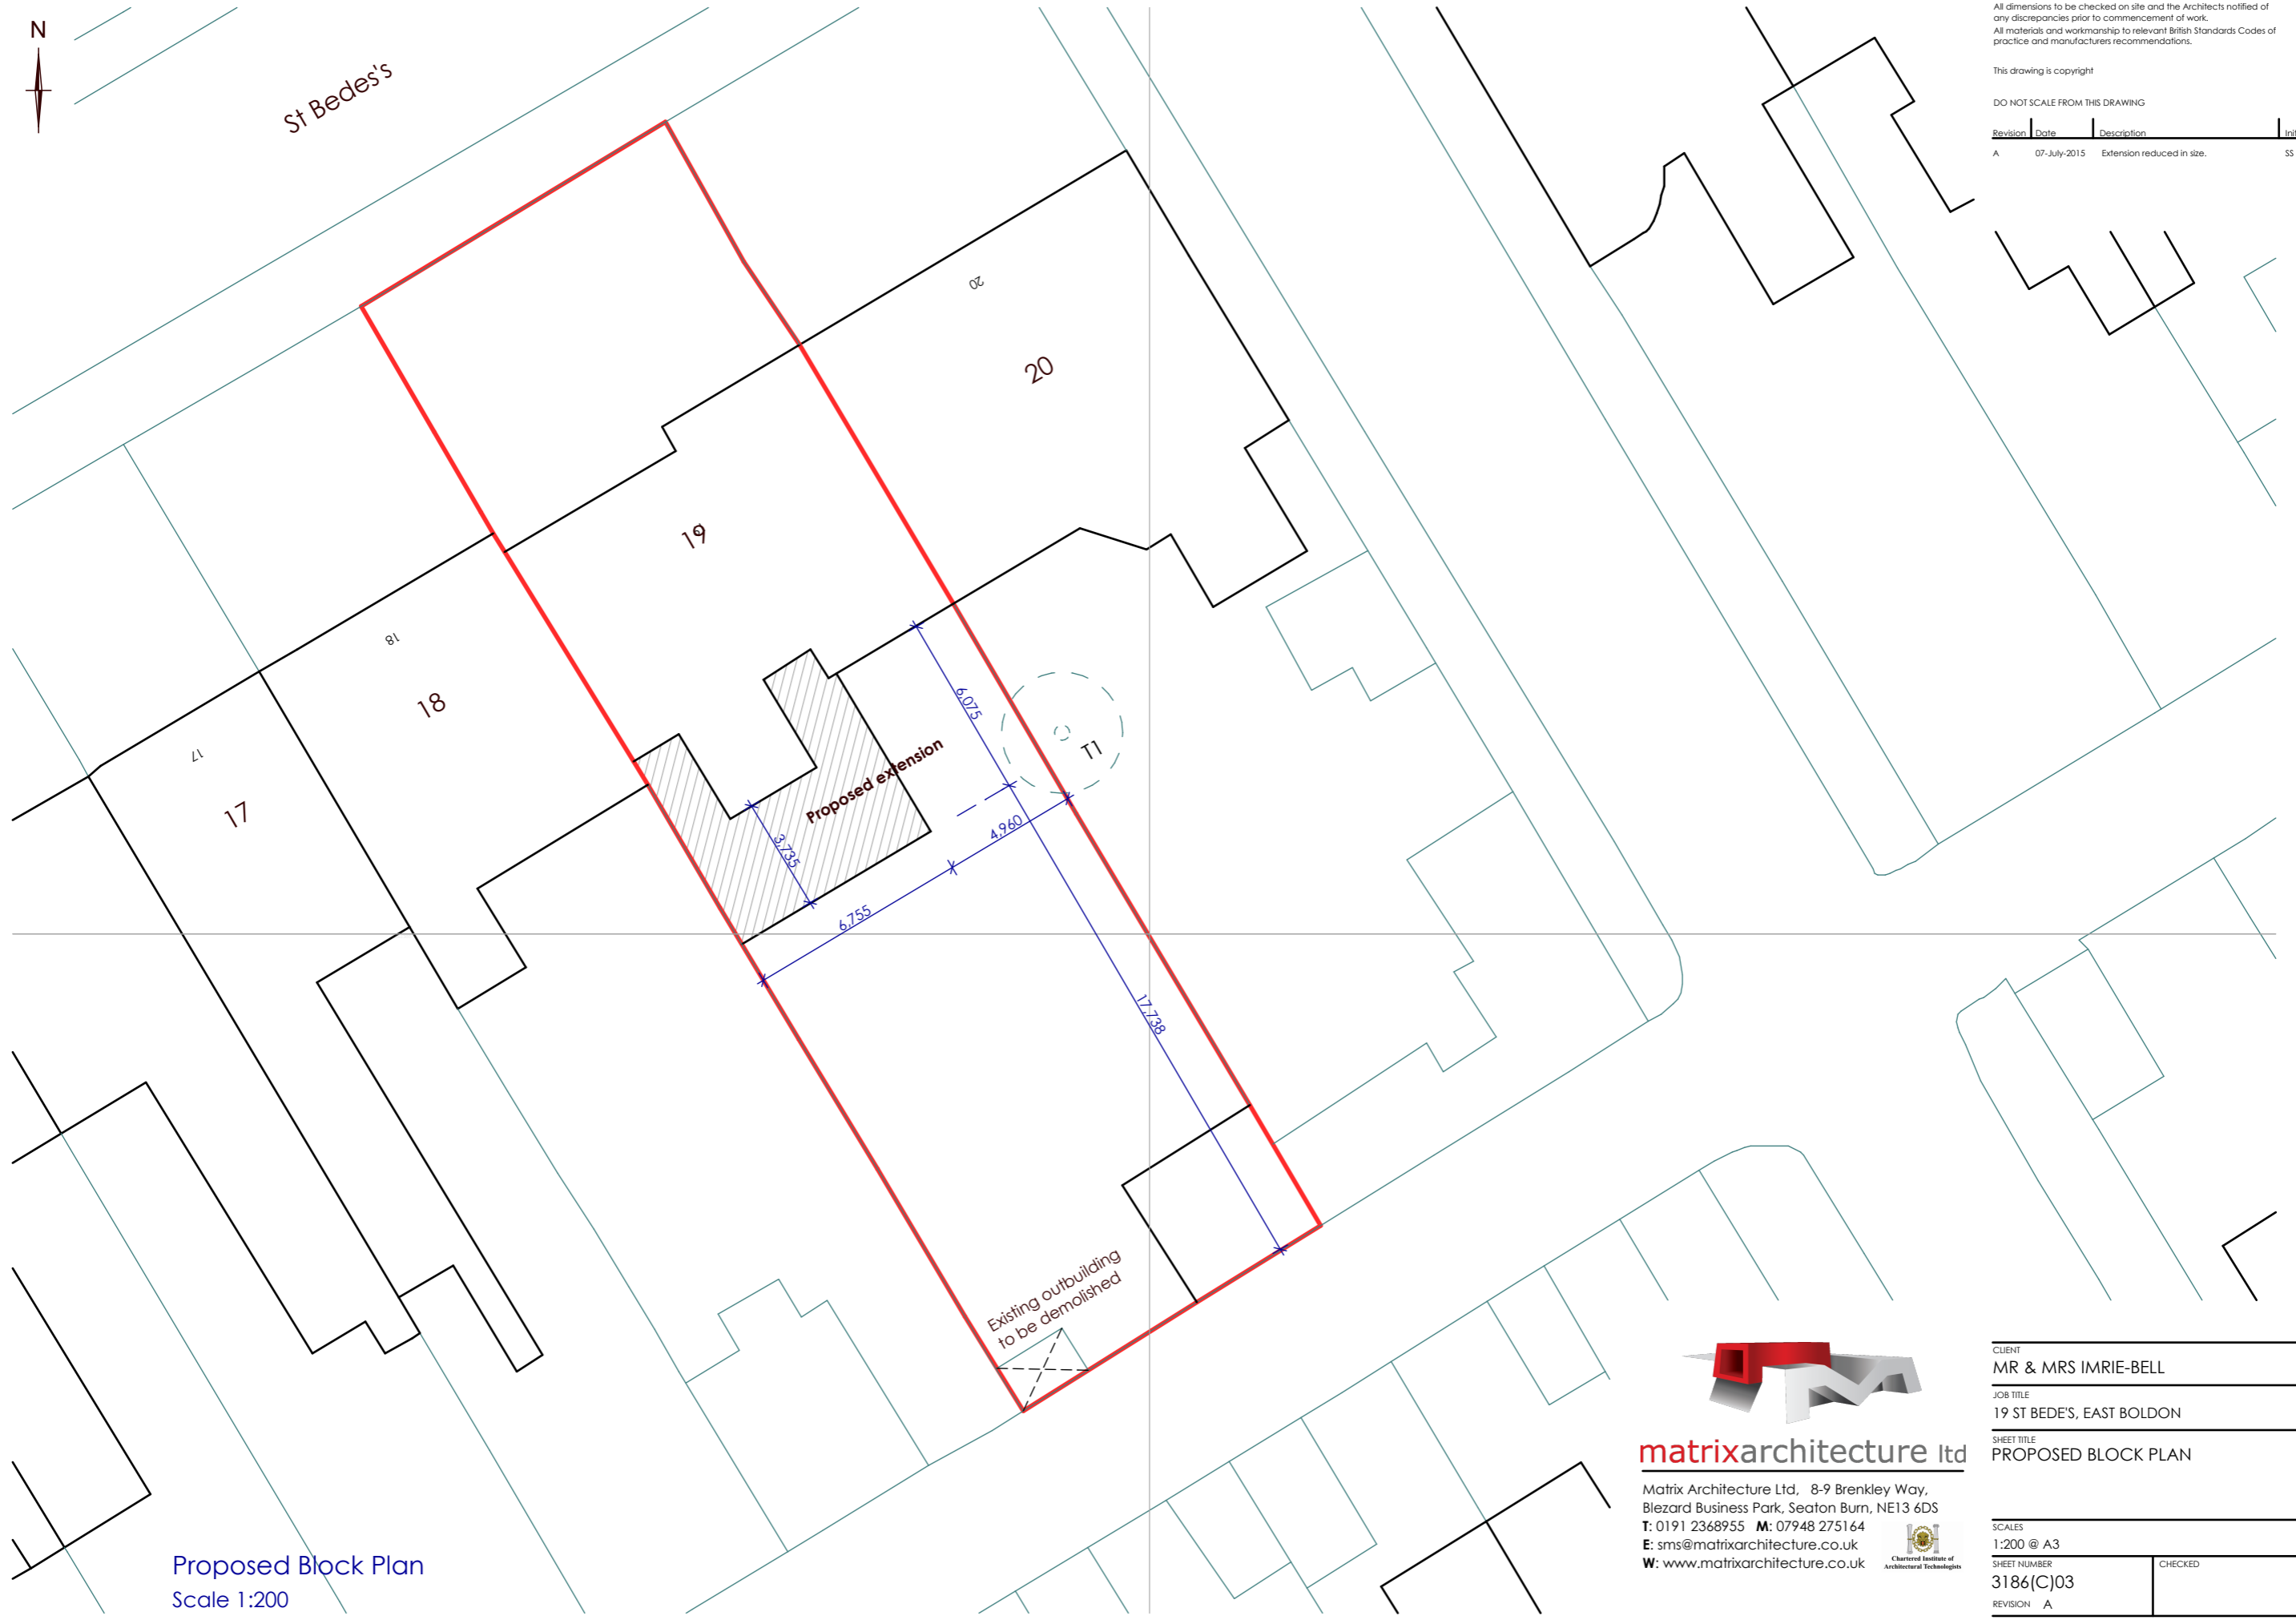

Proposed Block Plan  
Scale 1:200

Existing outbuilding  
to be demolished



**matrixarchitecture ltd**

Matrix Architecture Ltd, 8-9 Brenkley Way,  
Blezard Business Park, Seaton Burn, NE13 6DS  
T: 0191 2368955 M: 07948 275164  
E: sms@matrixarchitecture.co.uk  
W: www.matrixarchitecture.co.uk



CLIENT  
MR & MRS IMRIE-BELL

JOB TITLE  
19 ST BEDE'S, EAST BOLDON

SHEET TITLE  
PROPOSED BLOCK PLAN

SCALES 1:200 @ A3	CHECKED
SHEET NUMBER 3186(C)03	DRAWN S.STEEL
REVISION A	
DATE 07/07/2015	