
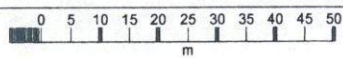


SOUTH TYNESIDE COUNCIL
13 MAY 2015
AREA PLANNING

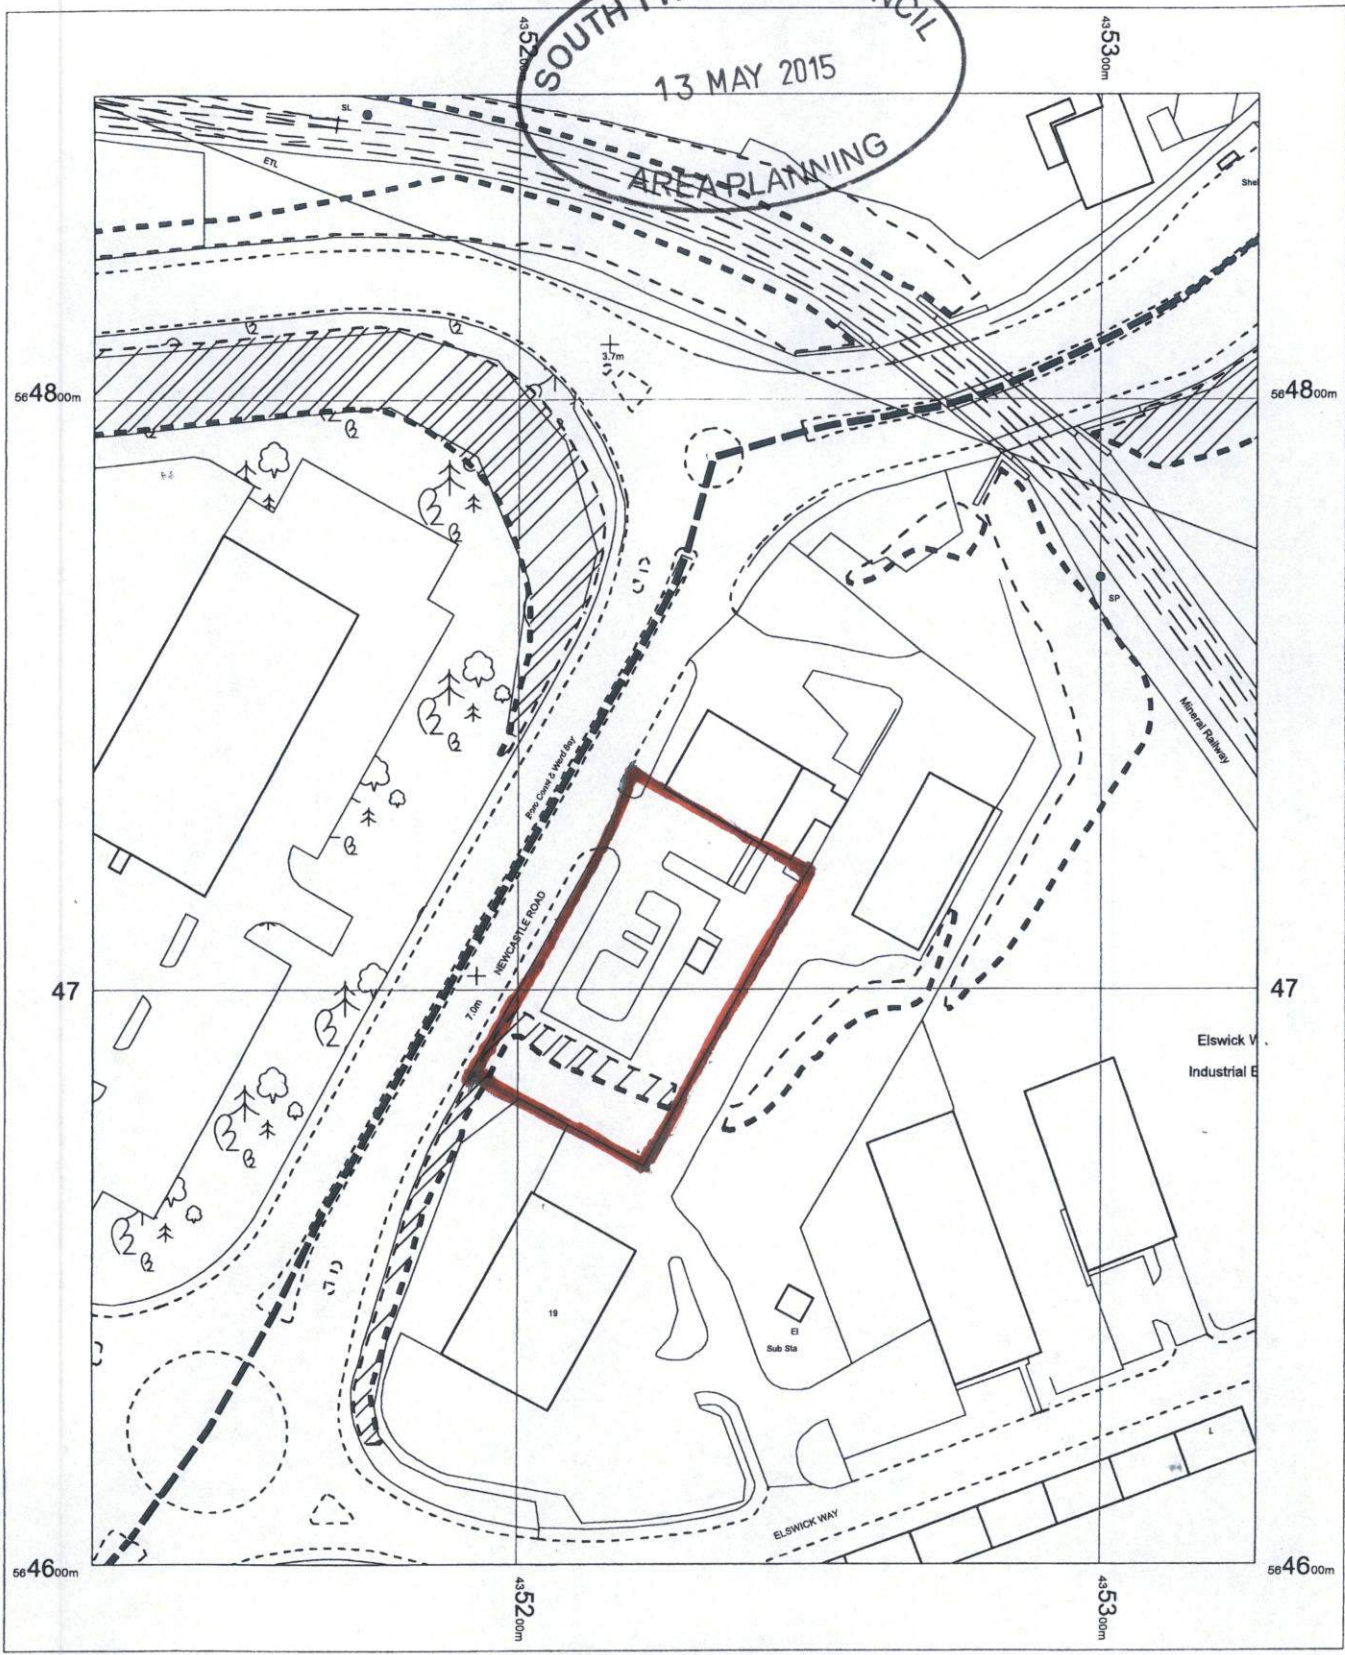

ESSO GARAGE
NEWCASTLE ROAD
SOUTH SHIELDS
NE34 9QE

OS MasterMap 1250/2500/10000 scale
12 May 2015, ID: JEW-00427553
maps.johnewright.com

1:1250 scale print at A4, Centre: 435227 E, 564727 N

©Crown Copyright Ordnance Survey. Licence no. 100025568



johnewright

Mapping sourced from



leicester.maps@johnewright.com
tel: 0116 255 6030