

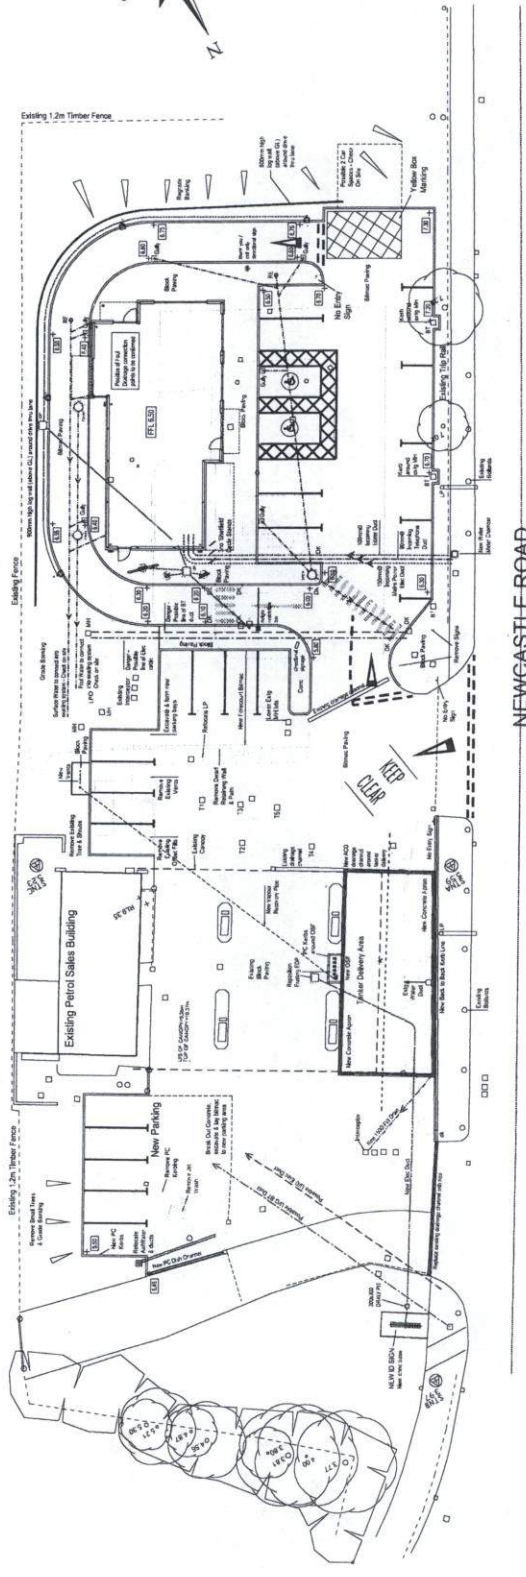


THESE DOCUMENTS AND ALL INFORMATION CONTAINED HEREIN ARE CONFIDENTIAL AND THE PROPERTY OF ARCHITECTURAL DESIGN SERVICES. IT IS TO BE KEPT IN STRICT CONFIDENCE ON ALL TERMS DISCLOSED TO ANY PARTY AND NOT TO BE REPRODUCED IN WHOLE OR IN PART FOR ANY PURPOSE WITHOUT THE WRITTEN PERMISSION OF ARCHITECTURAL DESIGN SERVICES. ARCHITECTURAL DESIGN SERVICES

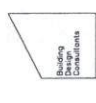

ST0449 / 15 ADV

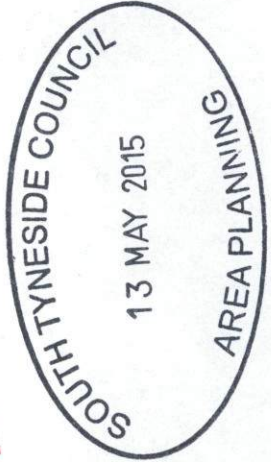

Architectural
Design
Services

48 High Street
South Tyneside
Tel: 0191 264 7000
Fax: 0191 264 7010

SIMONSIDE
SOUTH SHIELDS

GENERAL
ARRANGEMENT
PLAN

EURO GARAGES LTD

NOV 2014 1:200BA1

1289 5