



EXISTING EILEVATION 1-1

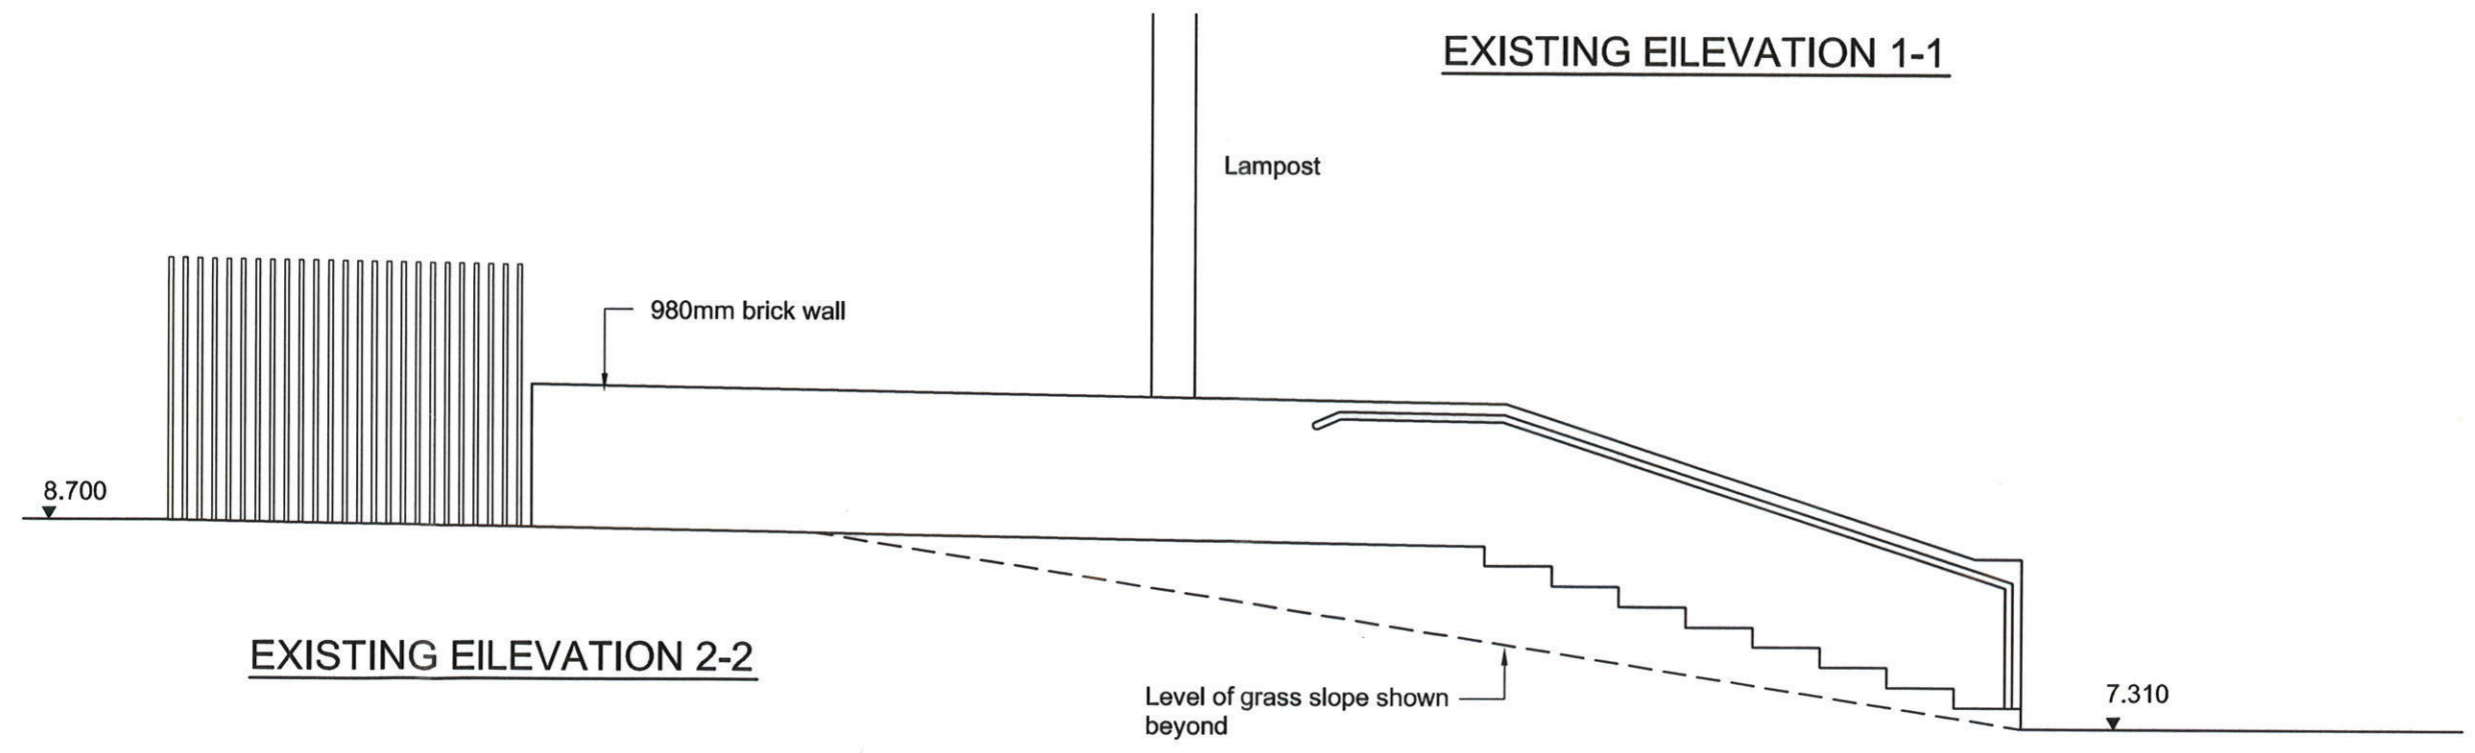

EXISTING EILEVATION 2-2

 <p>14-16 Bridge Street, Amble, Northumberland, NE65 0DR Tel (01665) 711 336 Email info@kbsurveying.co.uk</p>	<p>Title <b>PROPOSED ACCESS RAMP TO HADRIAN PRIMARY SCHOOL SOUTH SHIELDS</b></p>		
	<p>Drawn KB</p>	<p>Scale 1:50@A3</p>	<p>Date 03.12.14</p>
	<p>Drawing No. <b>2769/002</b></p>		