




South Tyneside Council

Business and Resources

John Hewitt - Corporate Director
 Town Hall & Civic Offices, Westoe Road, South Shields, NE33 2RL
 Telephone: (0191) 427 1717

Project Proposed Ramp		Drawing Title Hadrian Primary School Baring Street, South Shields.	
Project Code	Dwg.No.	Drawn By DH	Date 13/05/15
		Checked By	Date
Rev	Date	Scale 1: 1250	Size A4
		OS Ref	Chkd

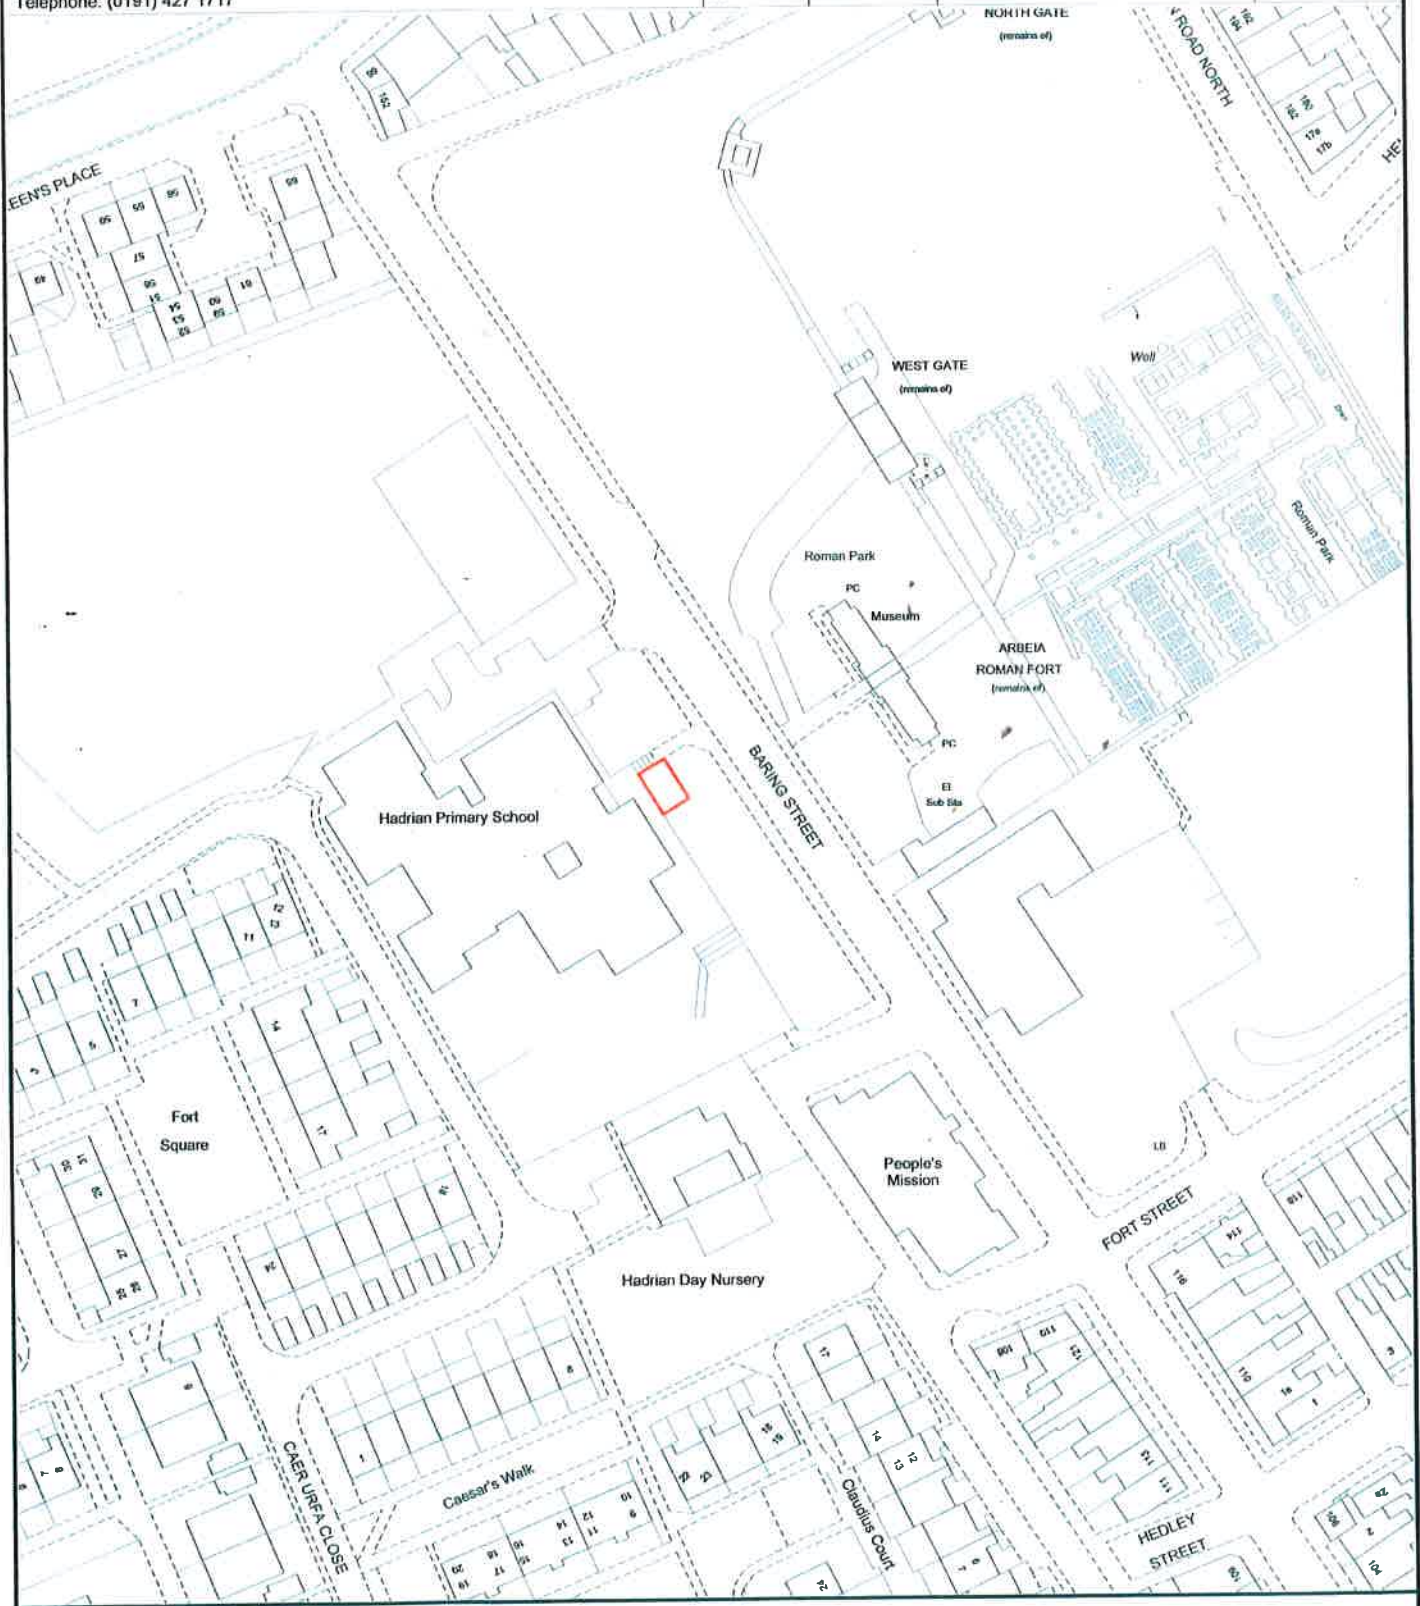

Ordnance Survey data has been reproduced from 1/1250 Ordnance Survey Maps with the permission of the Controller of H.M. Stationery Office. Crown Copyright reserved. Licence No. 100019570