


**ELEVATION 4-4**



**ELEVATION 5-5**

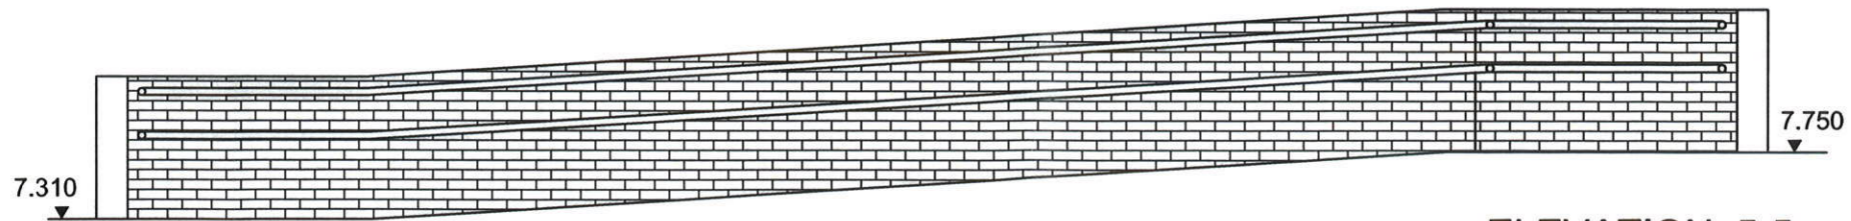

14-16 Bridge Street, Amble, Northumberland, NE65 0DR  
 Tel (01665) 711 336 Email info@kbsurveying.co.uk

Title <b>PROPOSED ACCESS RAMP TO HADRIAN PRIMARY SCHOOL SOUTH SHIELDS</b>		
Drawn KB	Scale 1:50@A3	Date 03.12.14
Drawing No. <b>2769/005</b>		