


EXISTING GROUND FLOOR LAYOUT

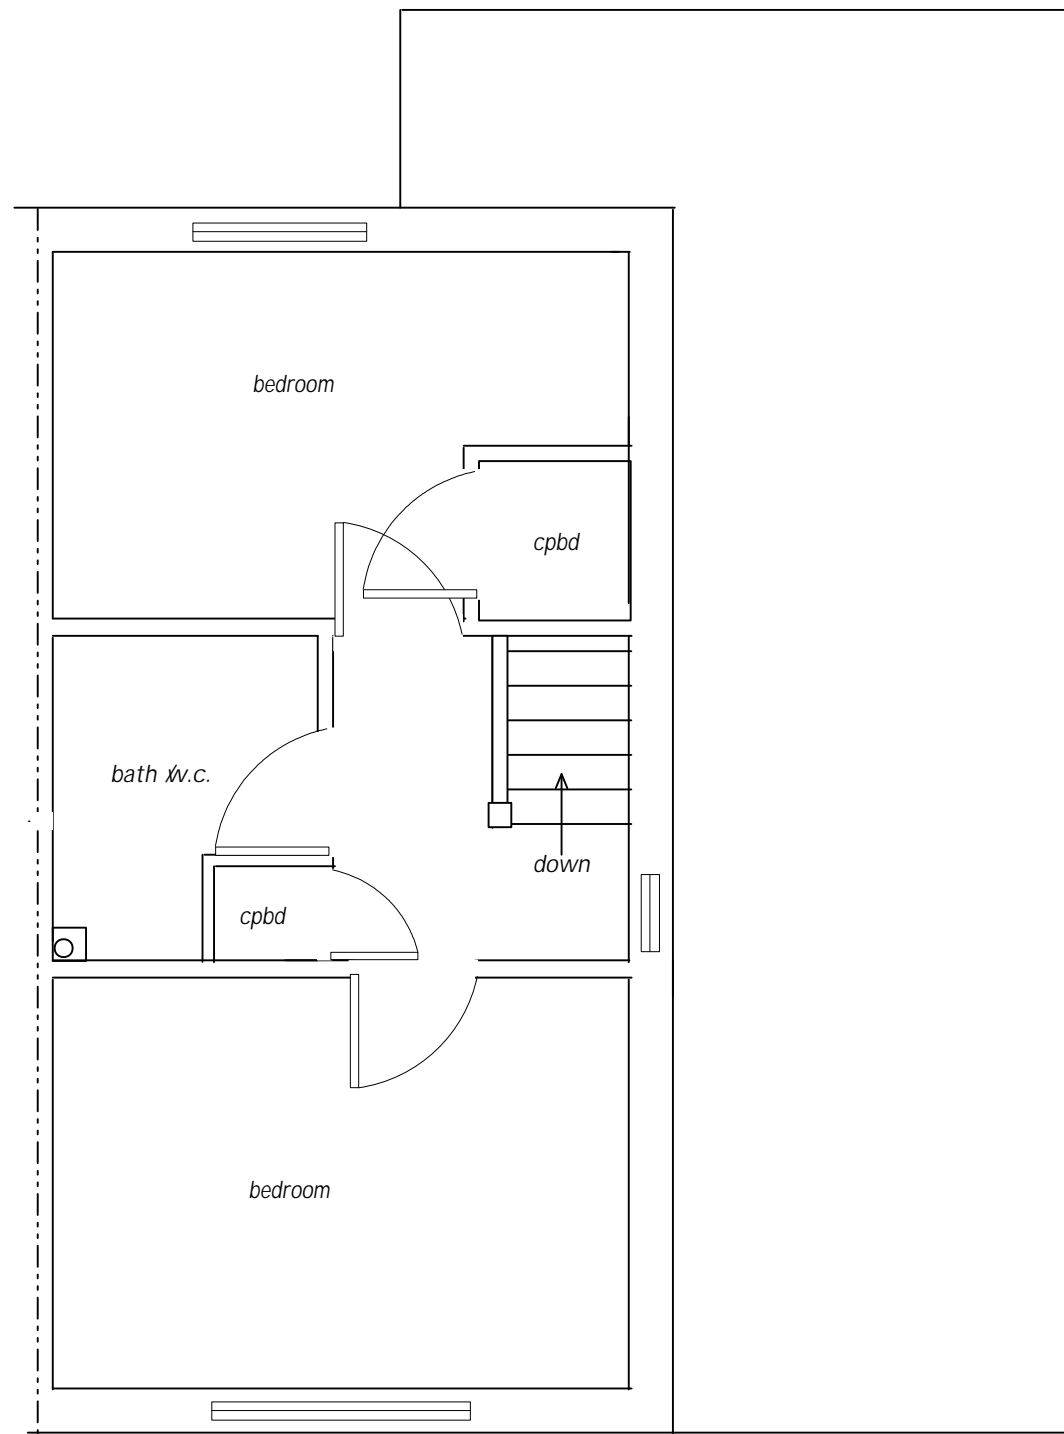

EXISTING FIRST FLOOR LAYOUT

PROPOSAL
FIRST FLOOR SIDE EXTENSION GROUND FLOOR REAR EXTENSION CONVERSION OF GARAGE INTO STUDY / LIVING ROOM
ADDRESS
2 FAREHAM GROVE BOLDON COLLIERY
CLIENTS
STEVEN JOHNSON & RACHEL ROBERTS
DRAWING REF
2015/MAY/01 DRWGS 1-4
SCALE
1:50 AT A3
DRAWN BY
KATHRYN FINNON TEL. 0191 4562656 email- katiemfannon@hotmail.com