


PROPOSED GROUND FLOOR LAYOUT

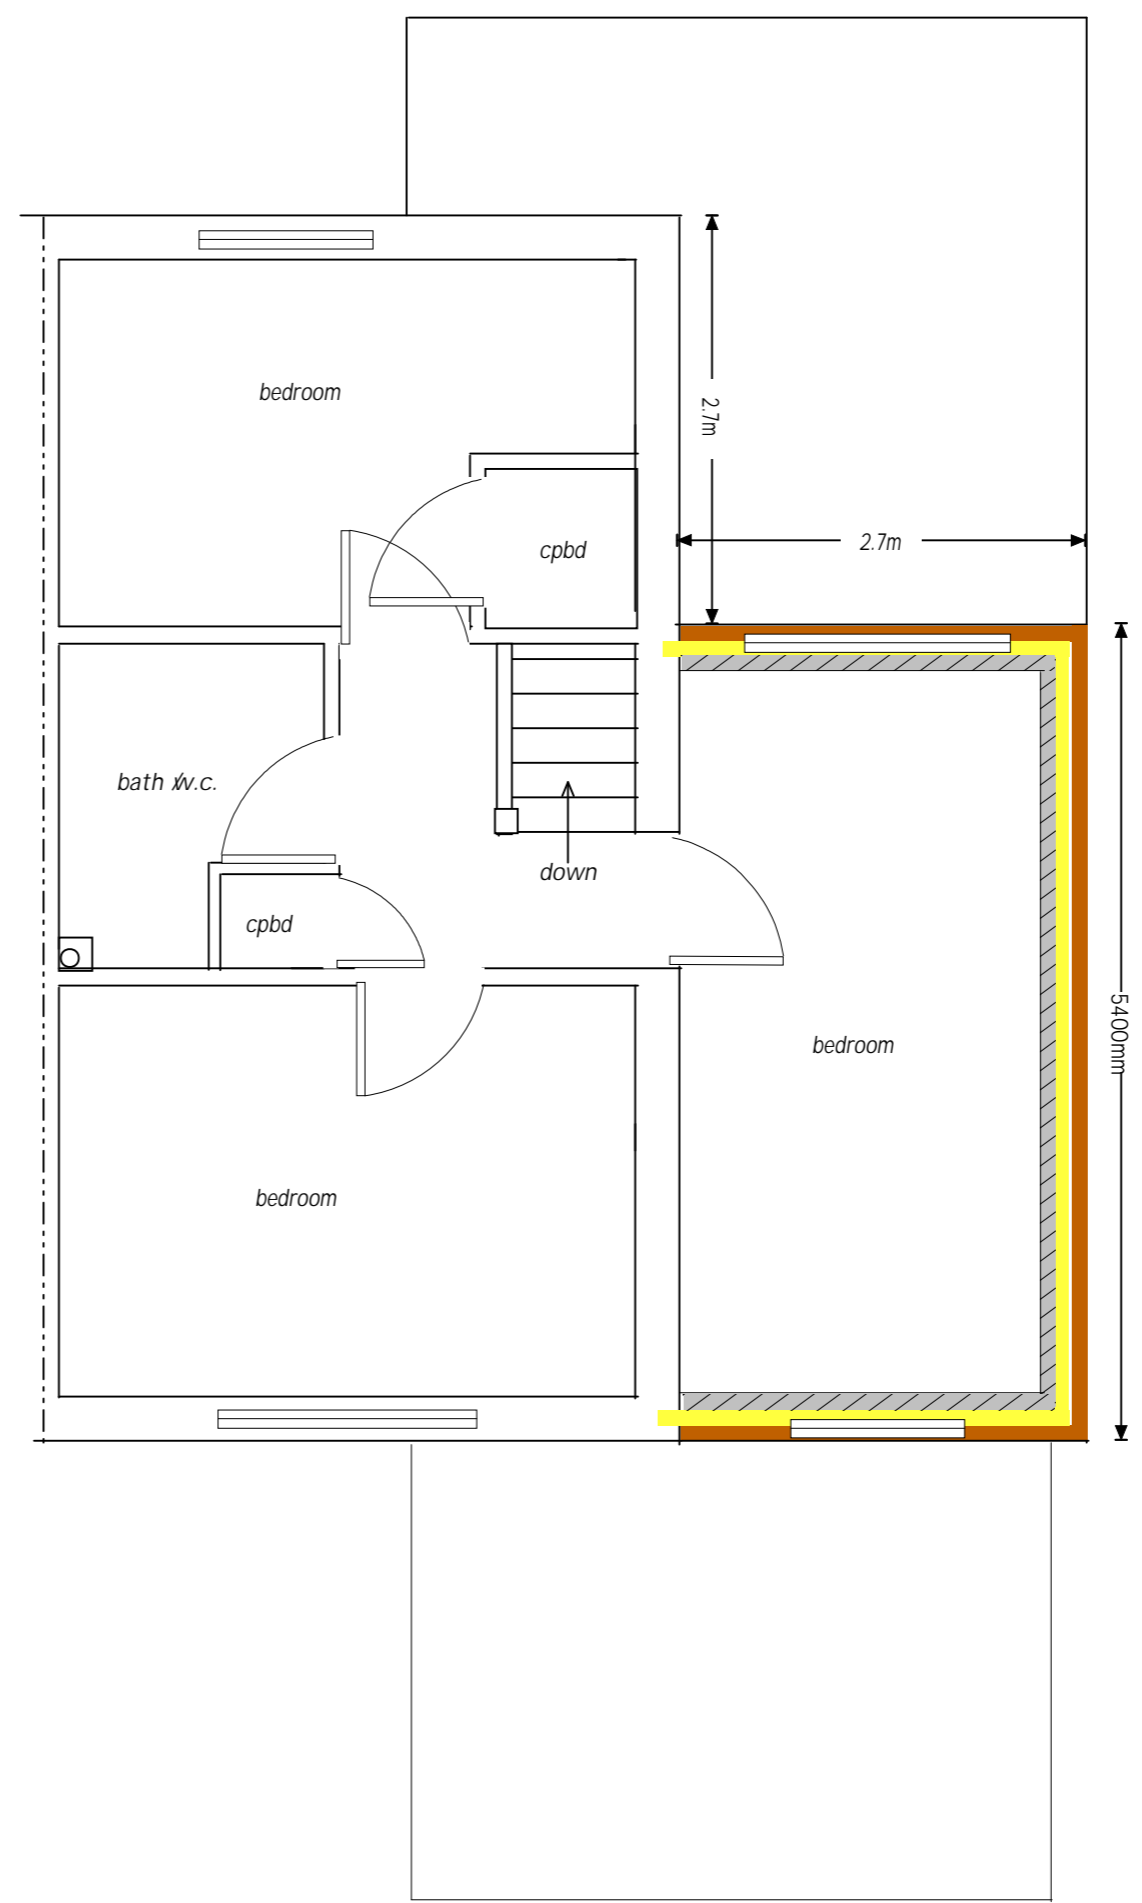

PROPOSED FIRST FLOOR LAYOUT