


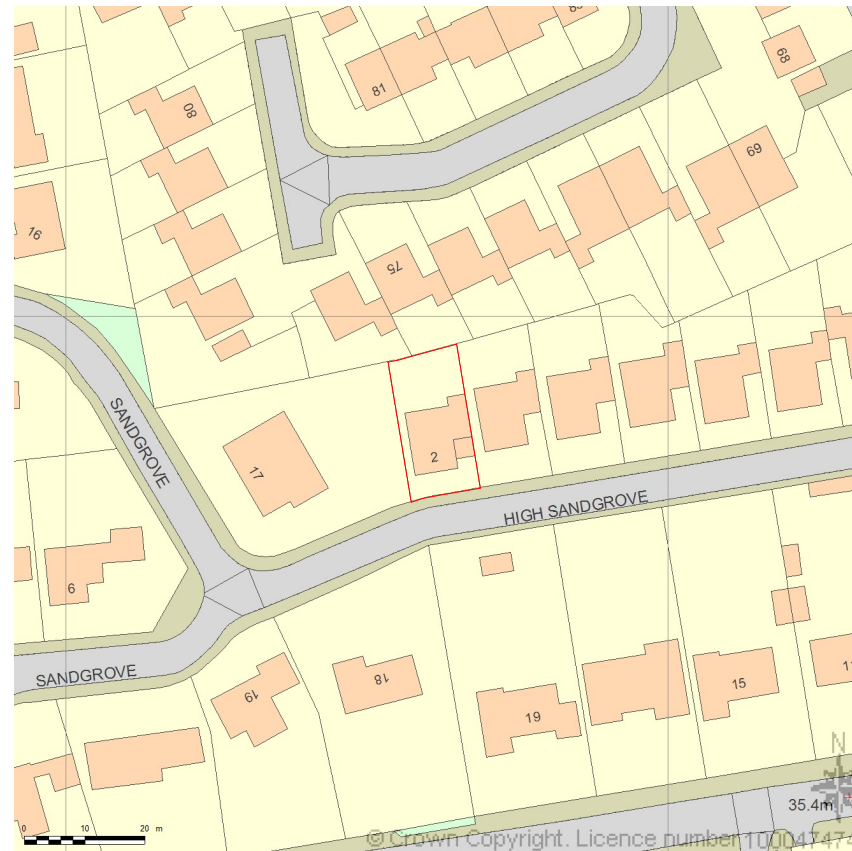

SITE LOCATION PLAN
 AREA 2 HA
 SCALE: 1:1250 on A4
 CENTRE COORDINATES: 438162 , 562381



Supplied by Streetwise Maps Ltd
www.streetwise.net
 Licence No: 100047474

Client:	Mr Chris Wood		GZ Interior Design
Address:	2 High Sandgrove Cleadon SR6 7RW		
Project:	Proposed Conservatory		
Drawing Title:	Location Plan		E: gz.bwarchitecture@gmail.com
Scale:	1:1250 @ A3	Date:	14/05/2015
Drawn:	G.Z	Checked:	Dwg No. 1
			Mobile: 07588641620