


PROPOSED EXTENSION TO 51 LUMLEY AVE., S. SHIELDS
 DRG NO 0756/8308/003
 FOR MR. ROBERTS

Revised 19/6/15
 ST/0464/15/HFC
 EXISTING PLAN 1:100



REV. A. - PLANNING - 19/6/15

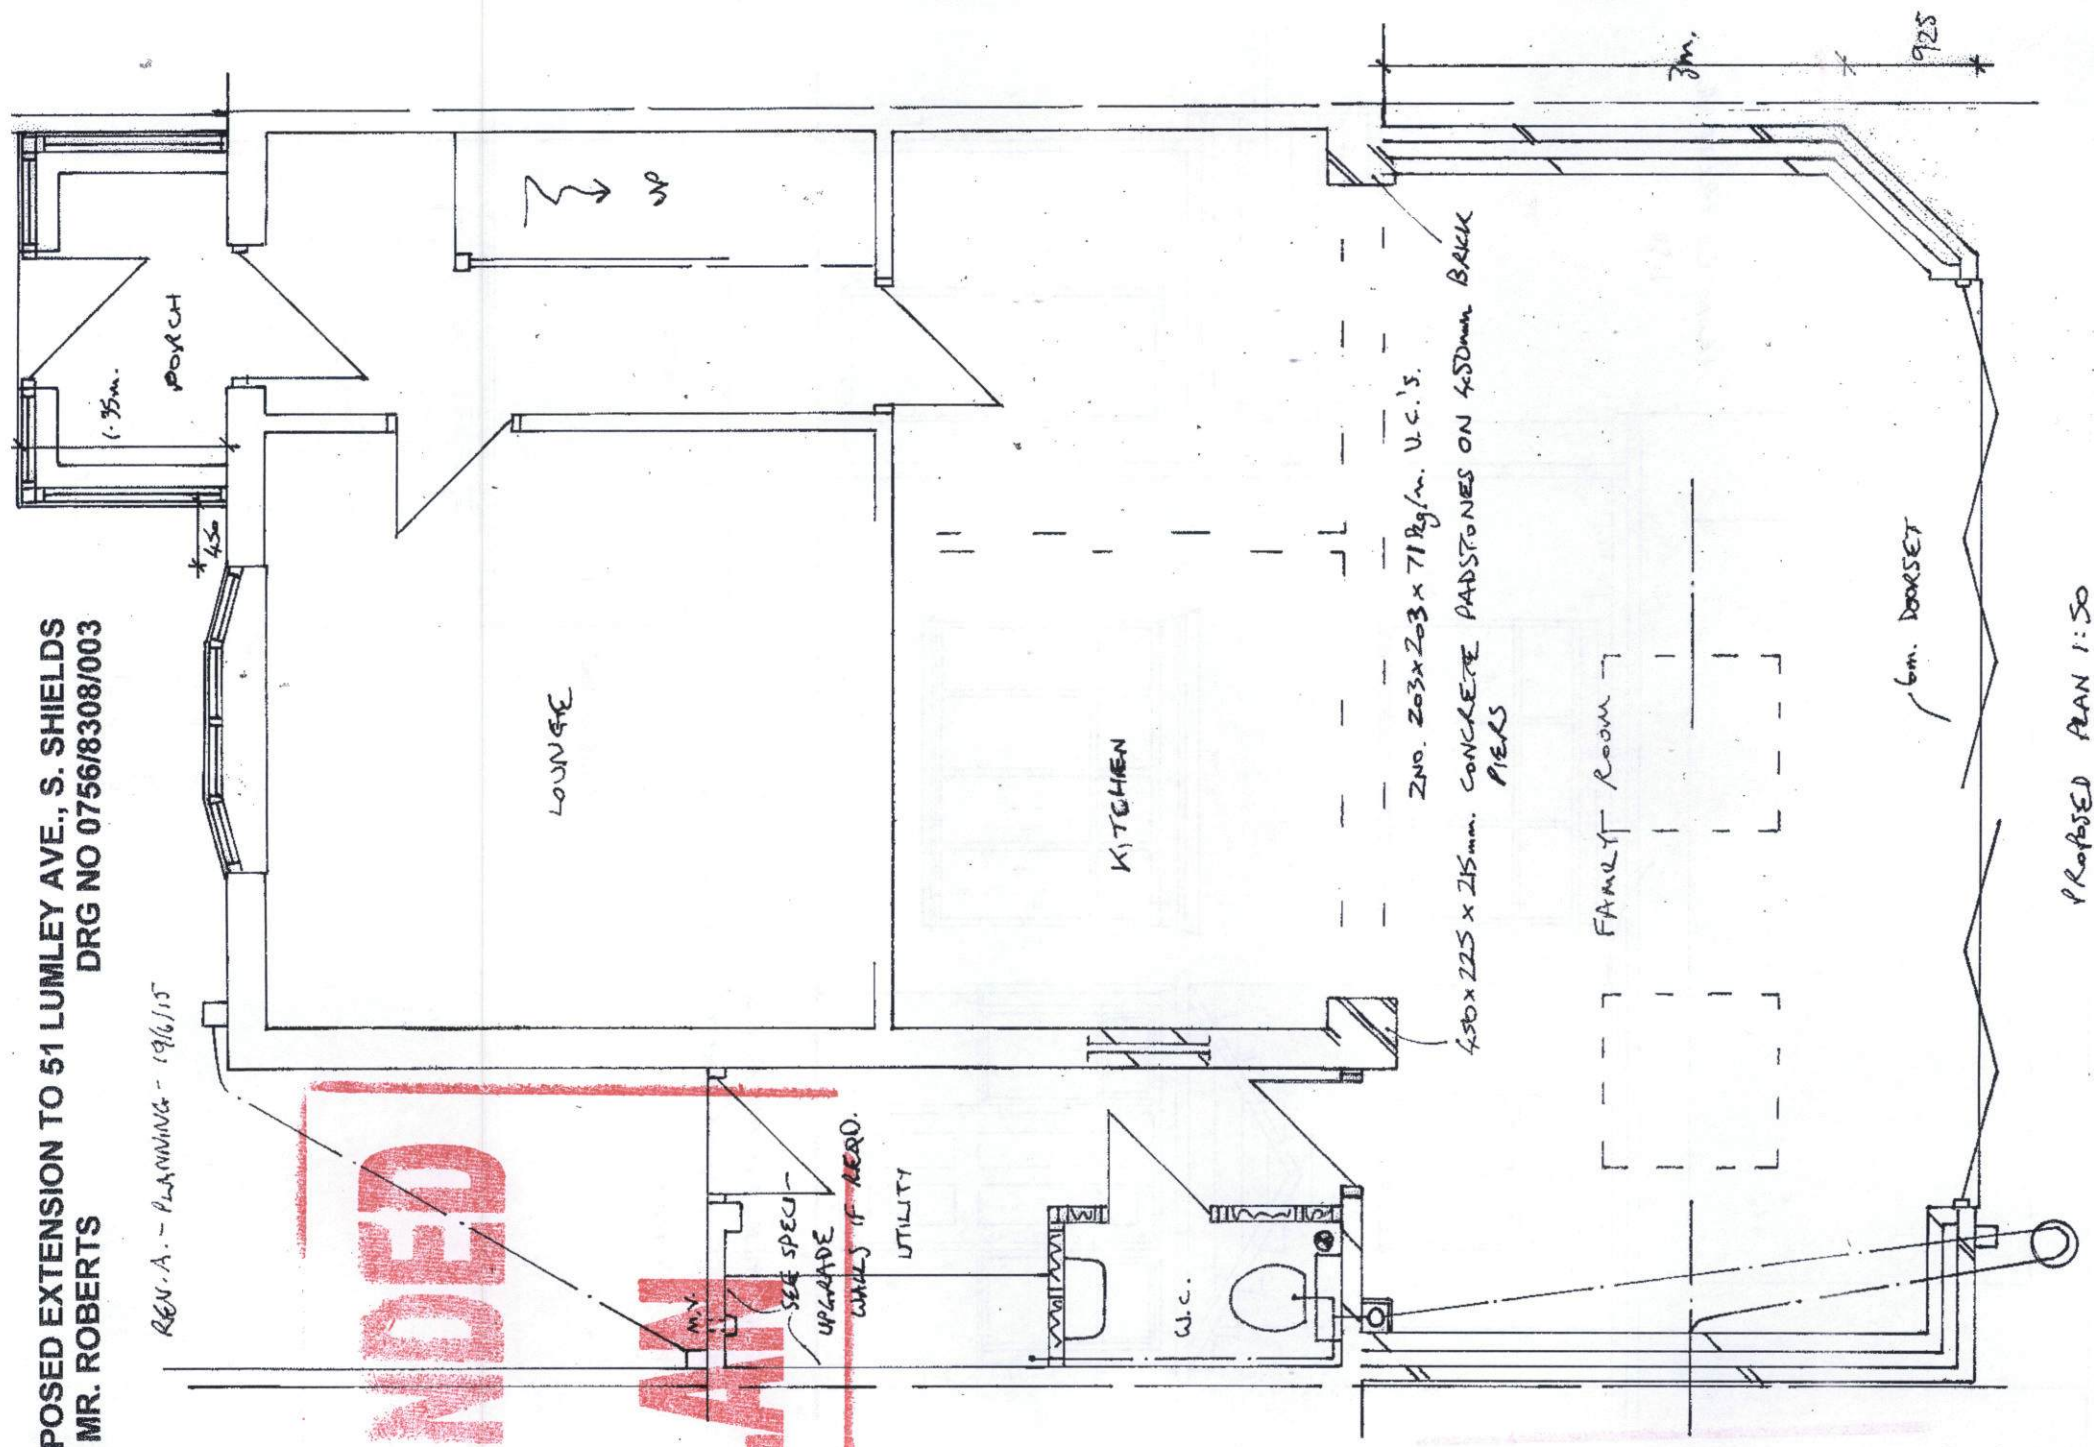


PROPOSED PLAN 1:50

AMENDED PLAN


SEE SPEC -
 UPGRADE
 WALLS IF NEED.

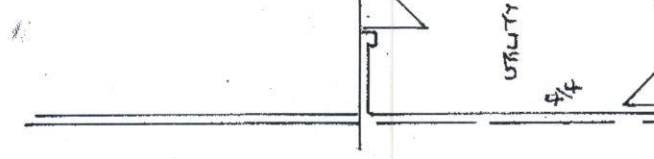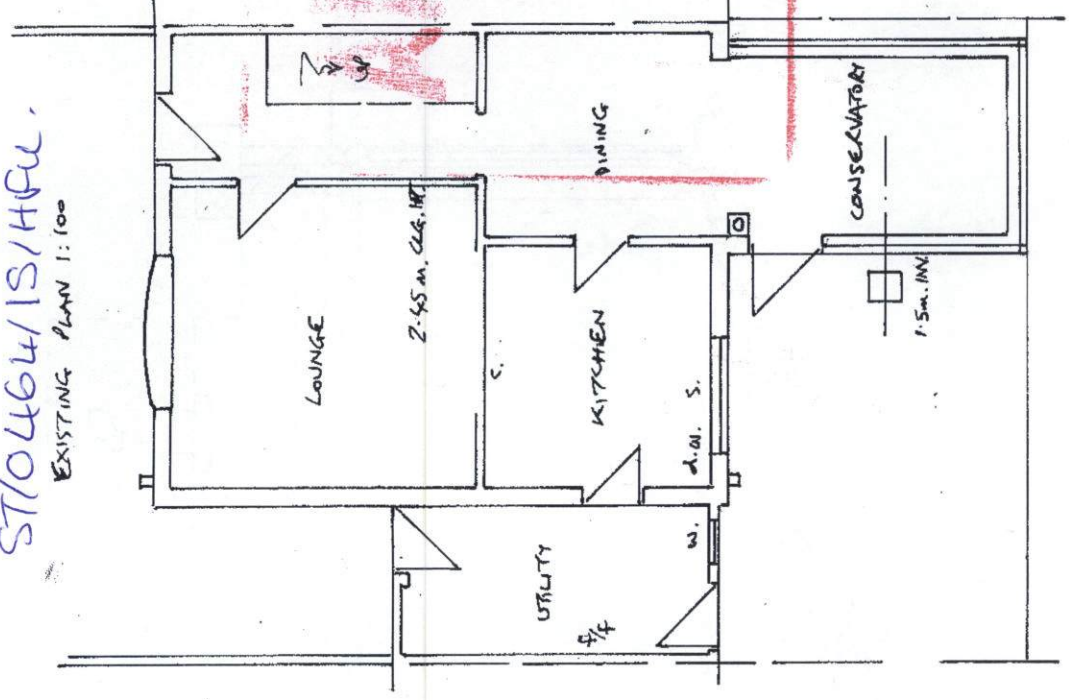


EXISTING SIDE
 1:100

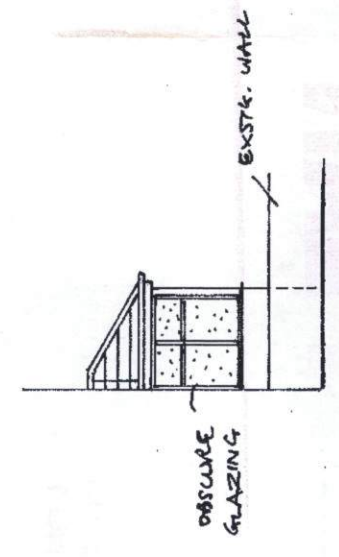

PROPOSED ARCH SIDE 1:100

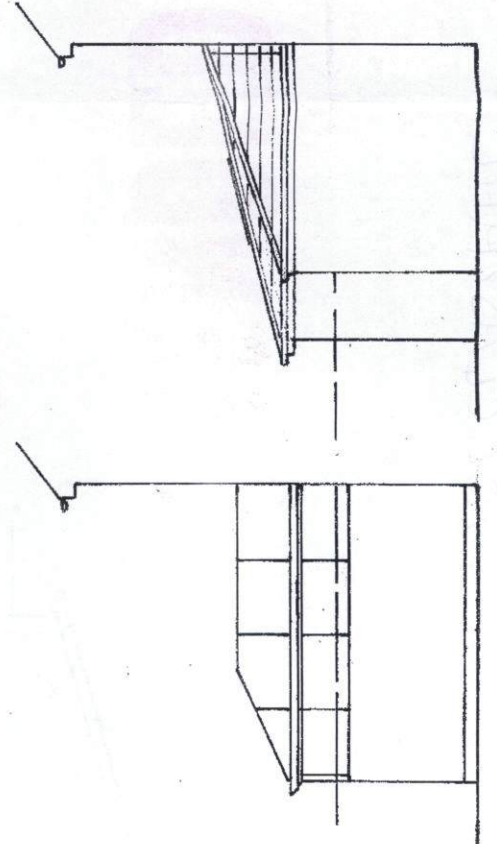

EXISTING SIDE 1:100

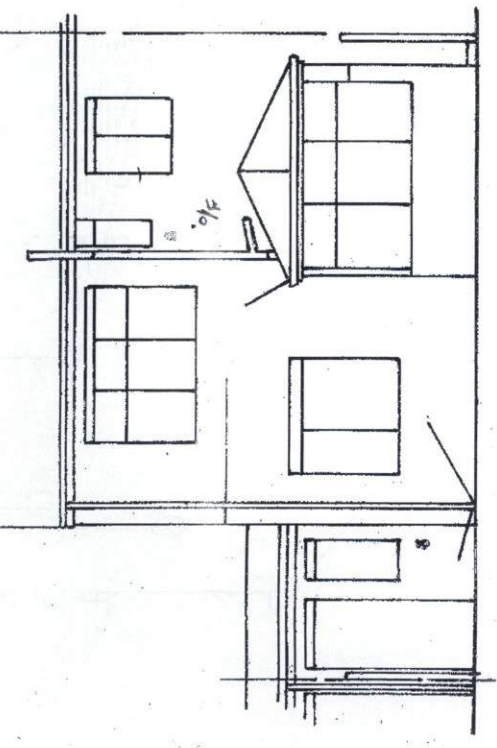

EXISTING REAR 1:100

PROPOSED SIDE 1:100