



EXISTING FRONTAGE 1:100

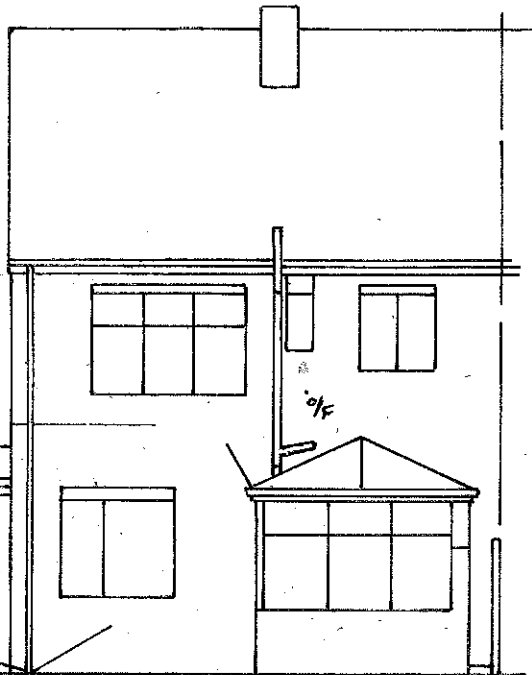


EXISTING SIDE 1:100

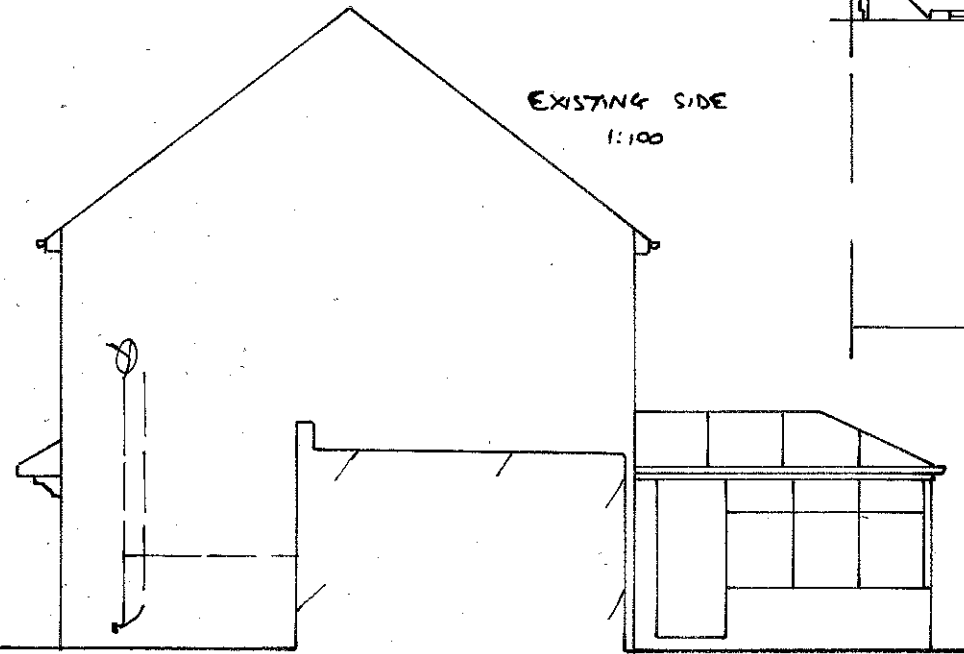


EXISTING REAR 1:100

EXISTING PLAN 1:100

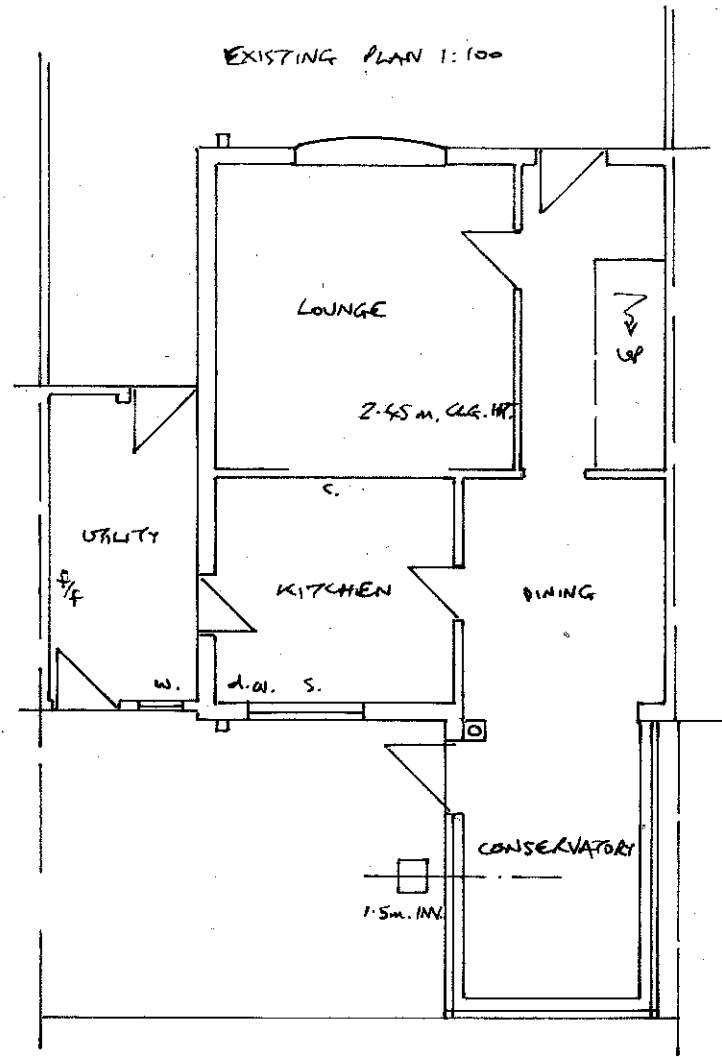


OBSCURE GLAZING

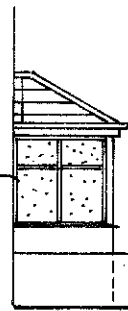

EXISTG. WALL


PROPOSED ARCH SIDE 1:100

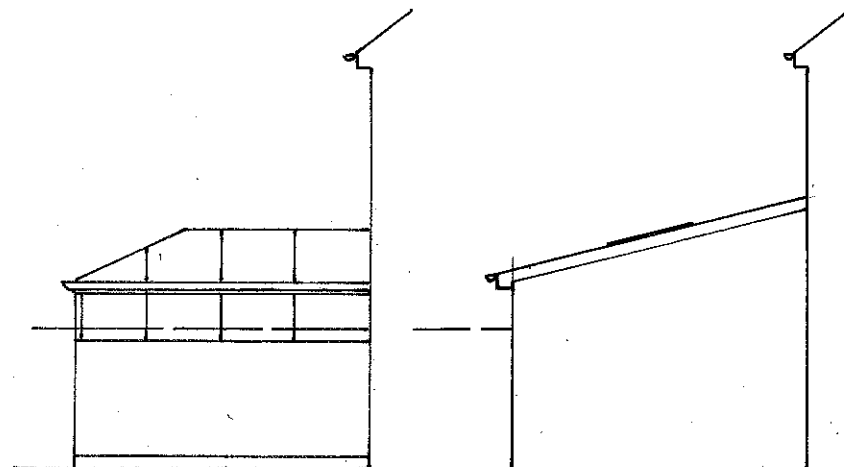

EXISTING SIDE 1:100

PROPOSED SIDE 1:100

PROPOSED EXTENSION TO 51 LUMLEY AVE., S. SHIELDS
FOR MR. ROBERTS
DRG NO 0756/8308/003

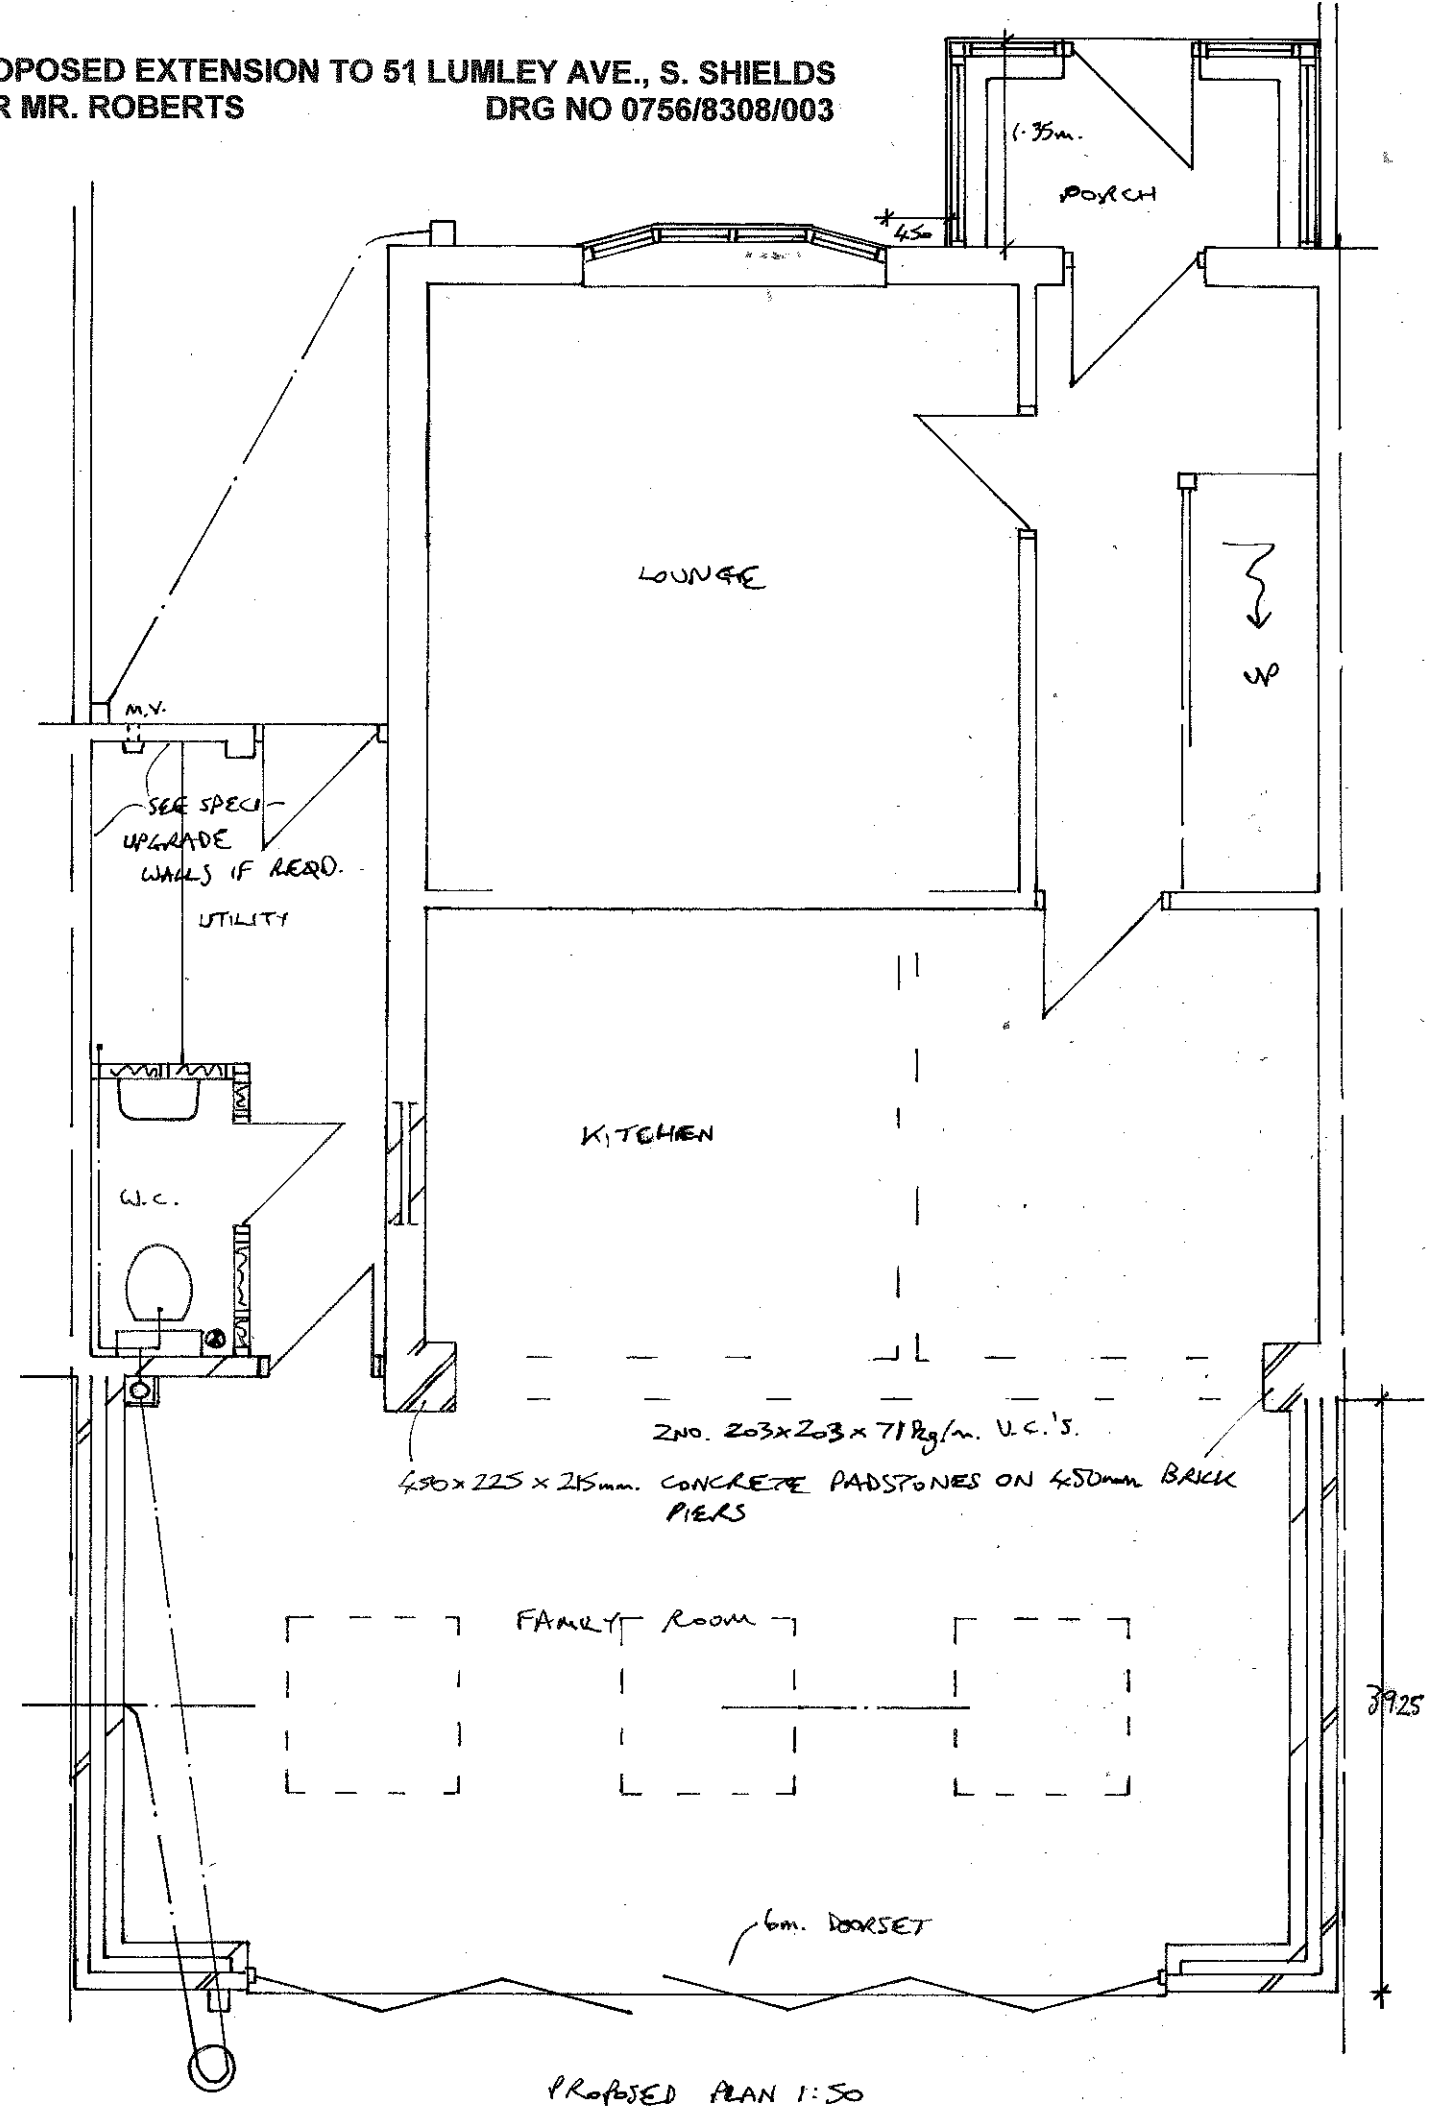

LOUNGE

KITCHEN

FAMILY ROOM

SEE SPEC
UPGRADE
WALLS IF REQD.

UTILITY

W.C.

2NO. 203x203x71kg/m. U.C.'S.

450x225x215mm. CONCRETE PADSTONES ON 450mm BACK
PIERS

6m. DOORSET

PROPOSED PLAN 1:50

39.25