


PROPOSED SIDE
1:100

PROPOSED EXTENSION TO 51 LUMLEY AVE., S. SHIELDS
FOR MR. ROBERTS
DRG NO 1

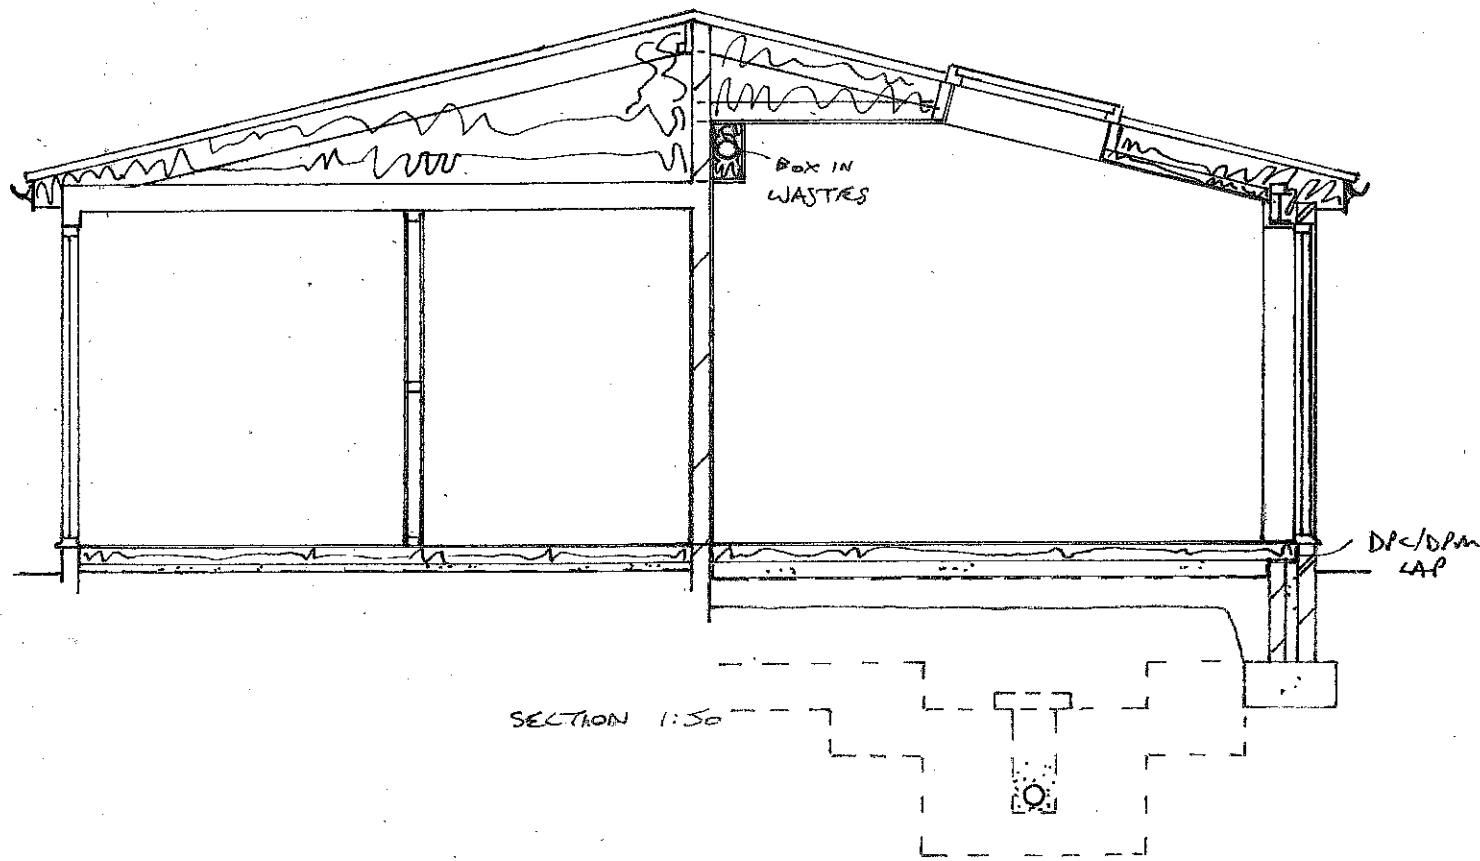

SECTION 1:50



PROPOSED FRONTAGE
1:50

ROOF TILE, FACING BRICK, JAMB FRAMES,
ETC. TO MATCH EXISTING AS CLOSELY
AS POSSIBLE.

PROPOSED REAR 1:100

