


51 LUMLEY AVE,  
S. SHIELDS  
1:200 SITE/ROOF PLAN

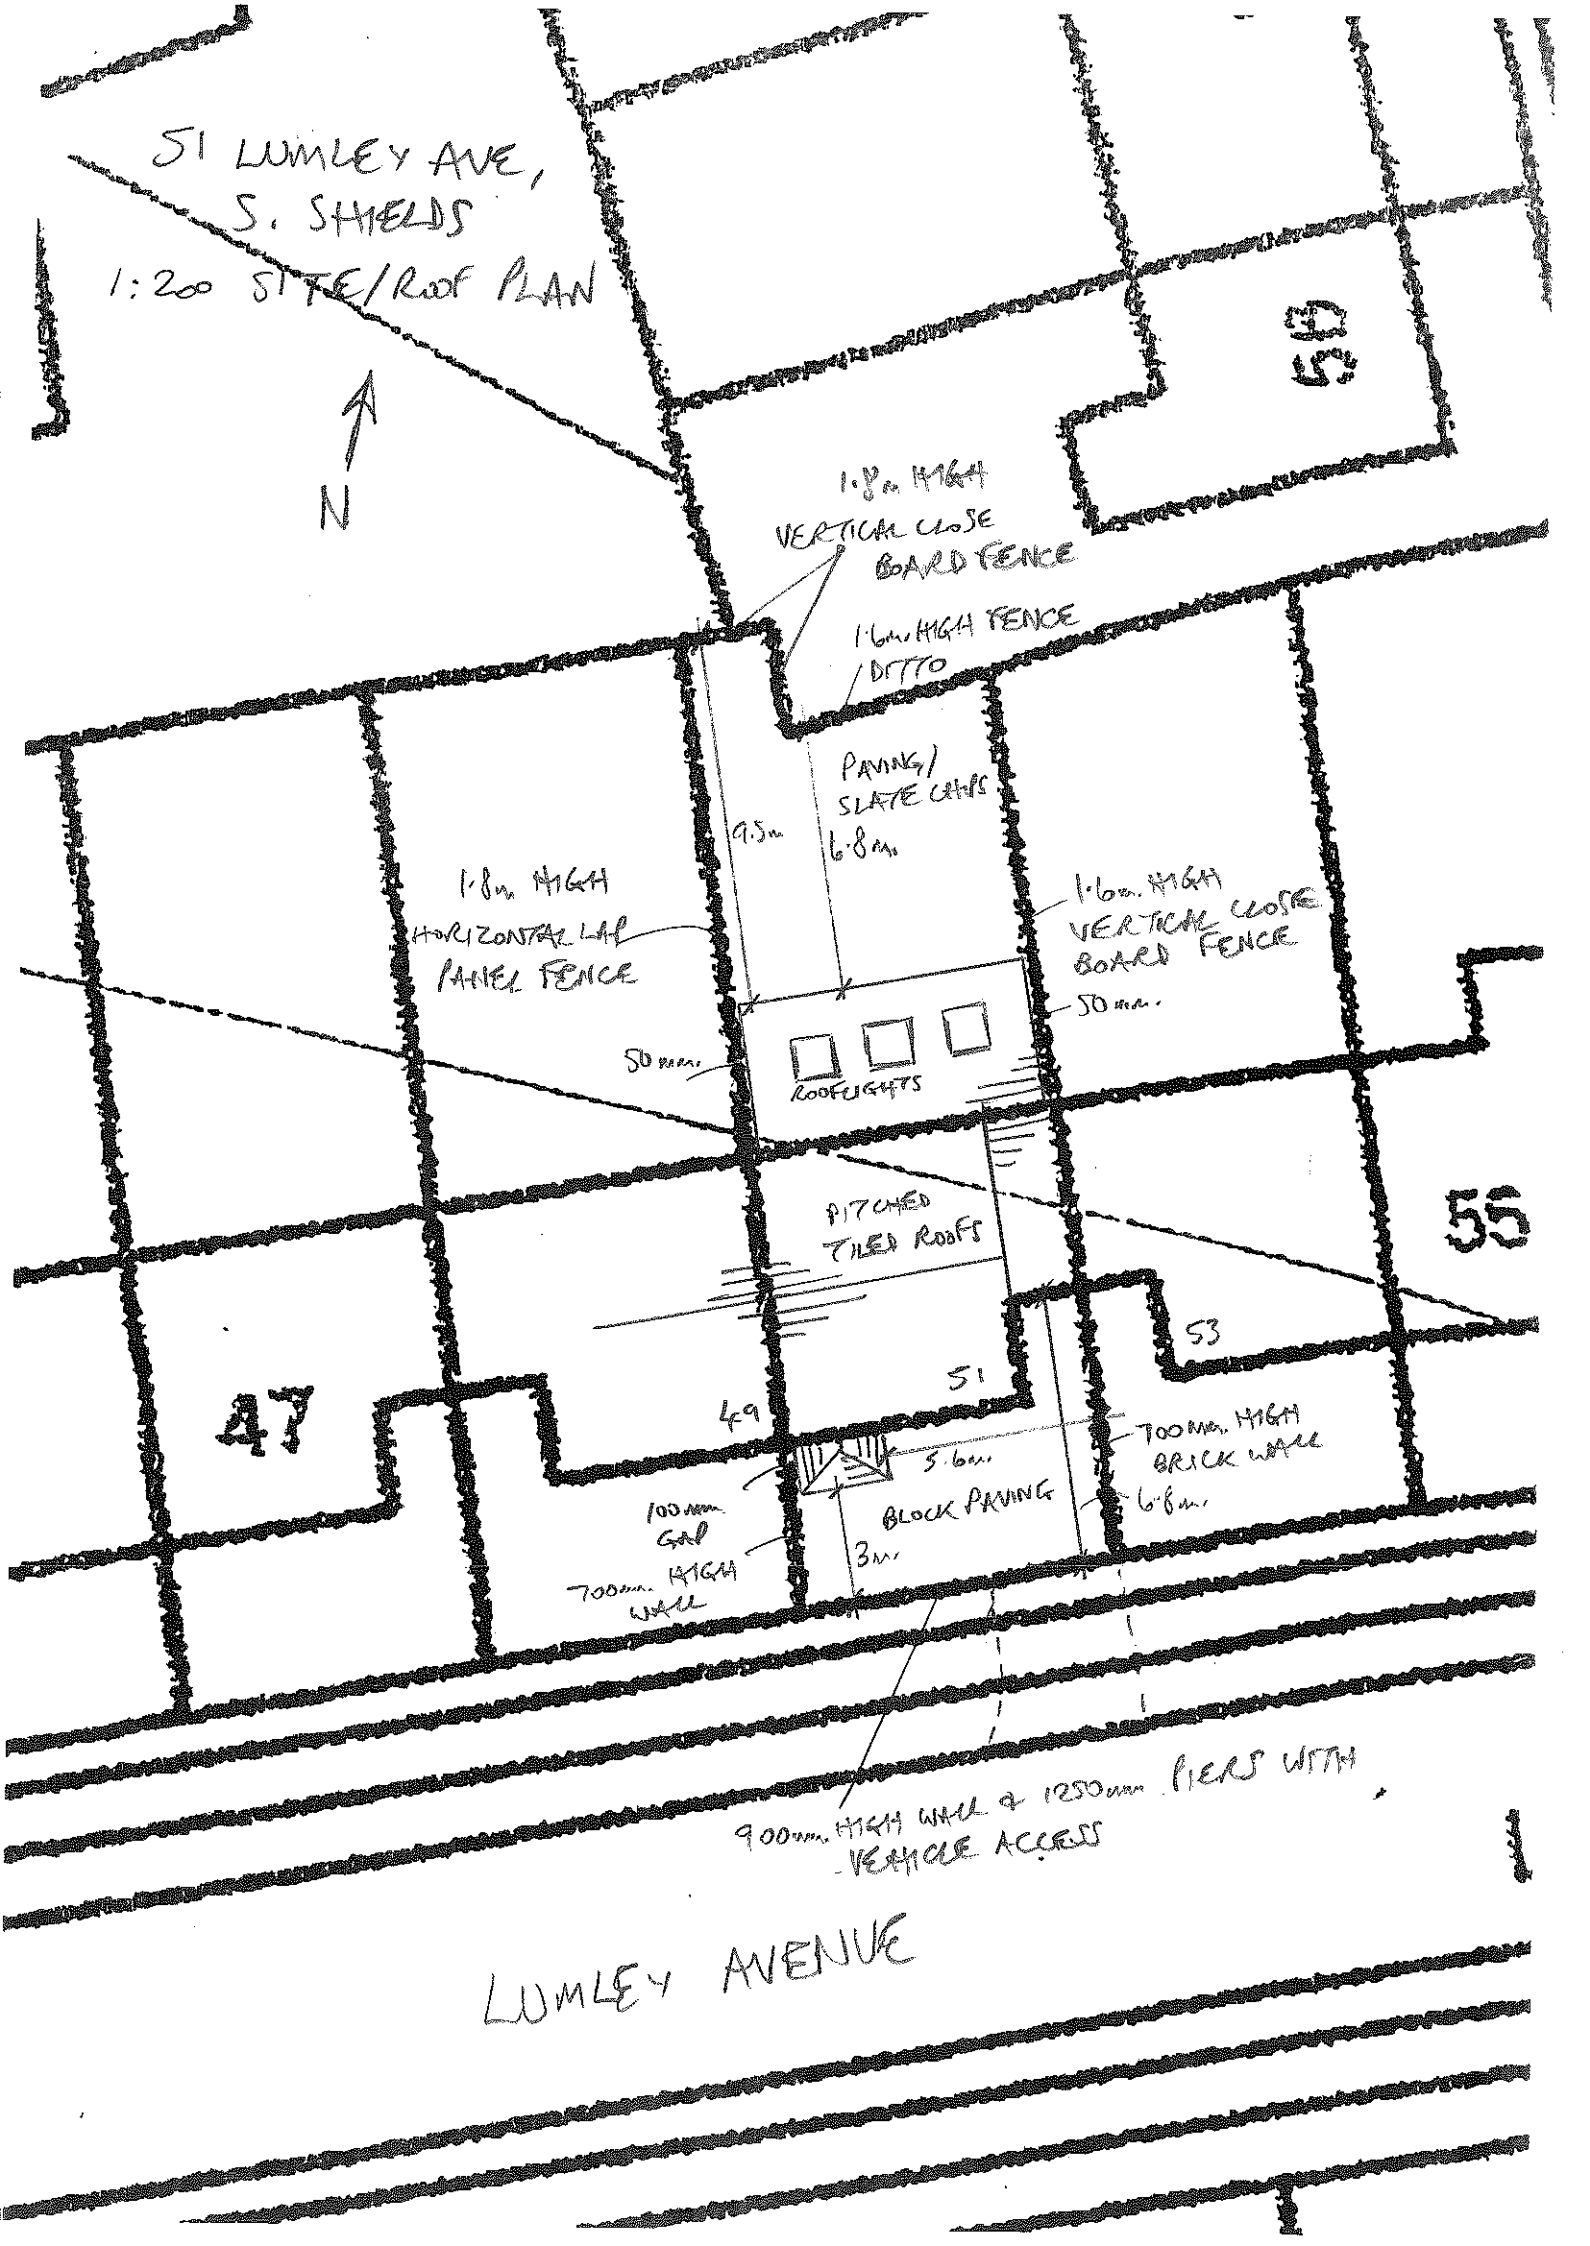

1.8m HIGH  
VERTICAL CLOSE  
BOARD FENCE

1.6m HIGH FENCE  
/ DITTO

PAVING/  
SLATE GUTS  
6.8m

1.8m HIGH  
HORIZONTAL LAP  
PANEL FENCE

1.6m HIGH  
VERTICAL CLOSE  
BOARD FENCE

50mm  
ROOFLIGHTS

PITCHED  
TILED ROOFS

47

49

51

55

53

100mm  
GAP  
700mm HIGH  
WALL

5.6m  
BLOCK PAVING  
3m

700mm HIGH  
BRICK WALL  
6.8m

900mm HIGH WALL & 1250mm PIERS WITH  
VEHICLE ACCESS

LUMLEY AVENUE