



PROPOSAL
GROUND FLOOR REAR AND SIDE EXTENSION
ADDRESS
60 GROSVENOR ROAD, SOUTH SHIELDS
CLIENTS
MR & MRS I BLOWER
DRAWING REF
2015/APR/02 DRWGS 1-2
SCALE
1:100 AT A3
DRAWN BY
KATHRYN FINNON TEL. 0191 4562656 email- katiemfannon@hotmail.com

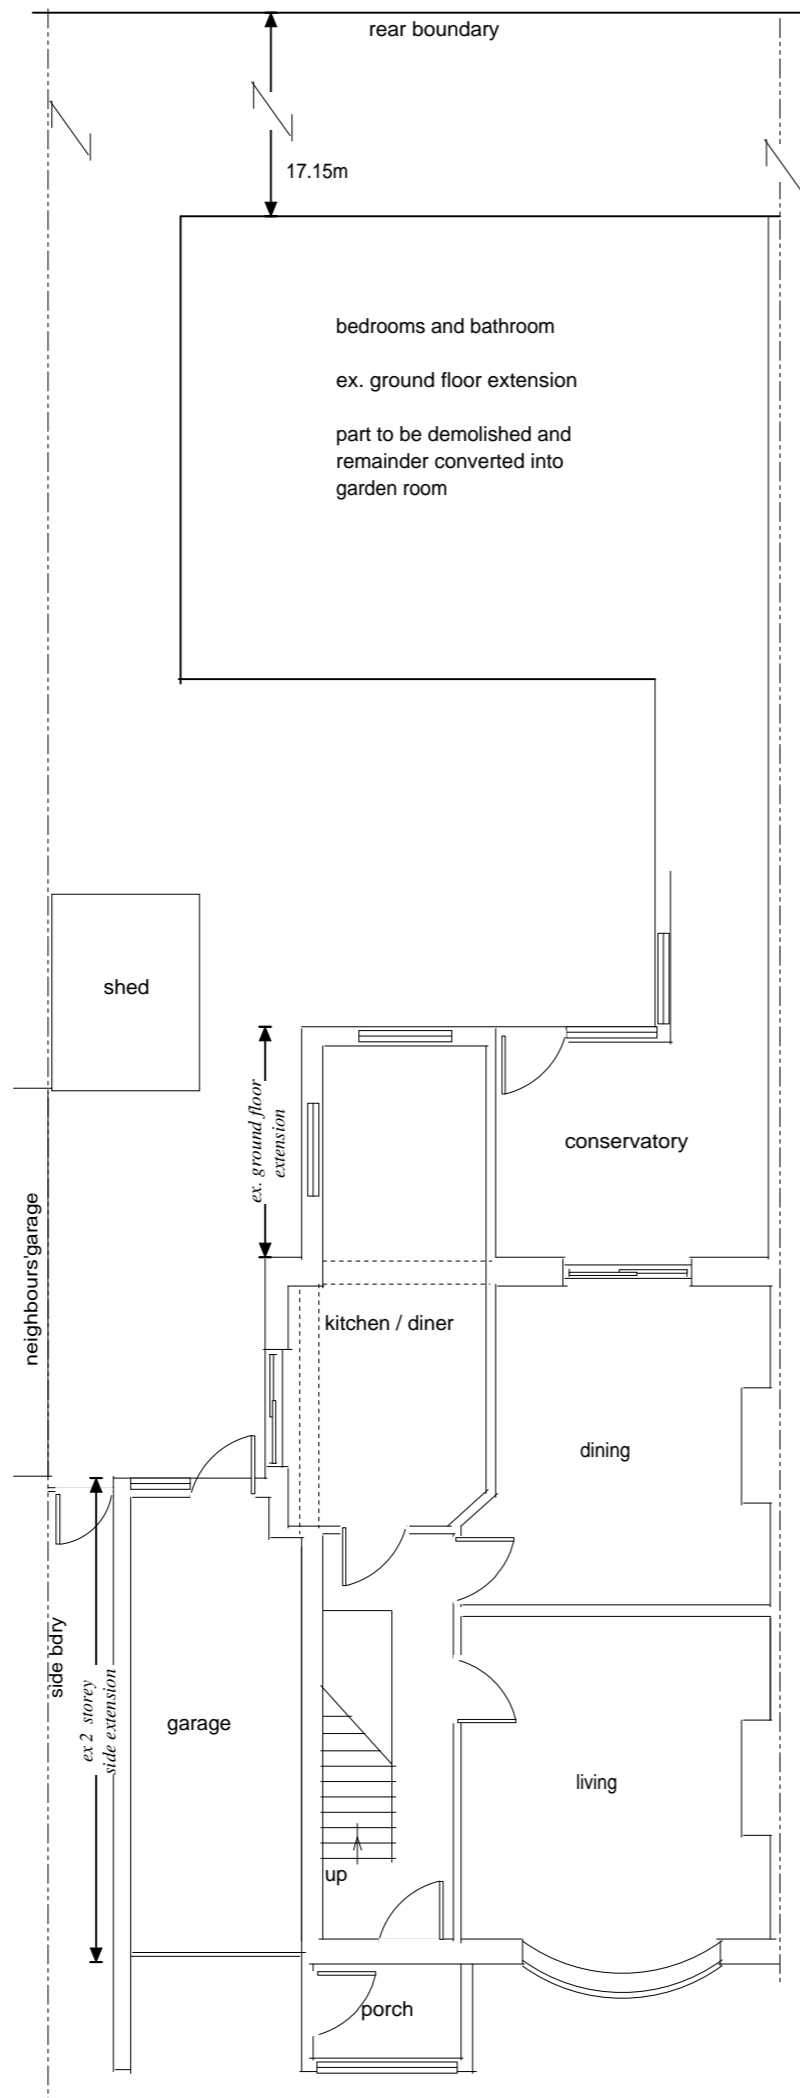

EXISTING LAYOUT

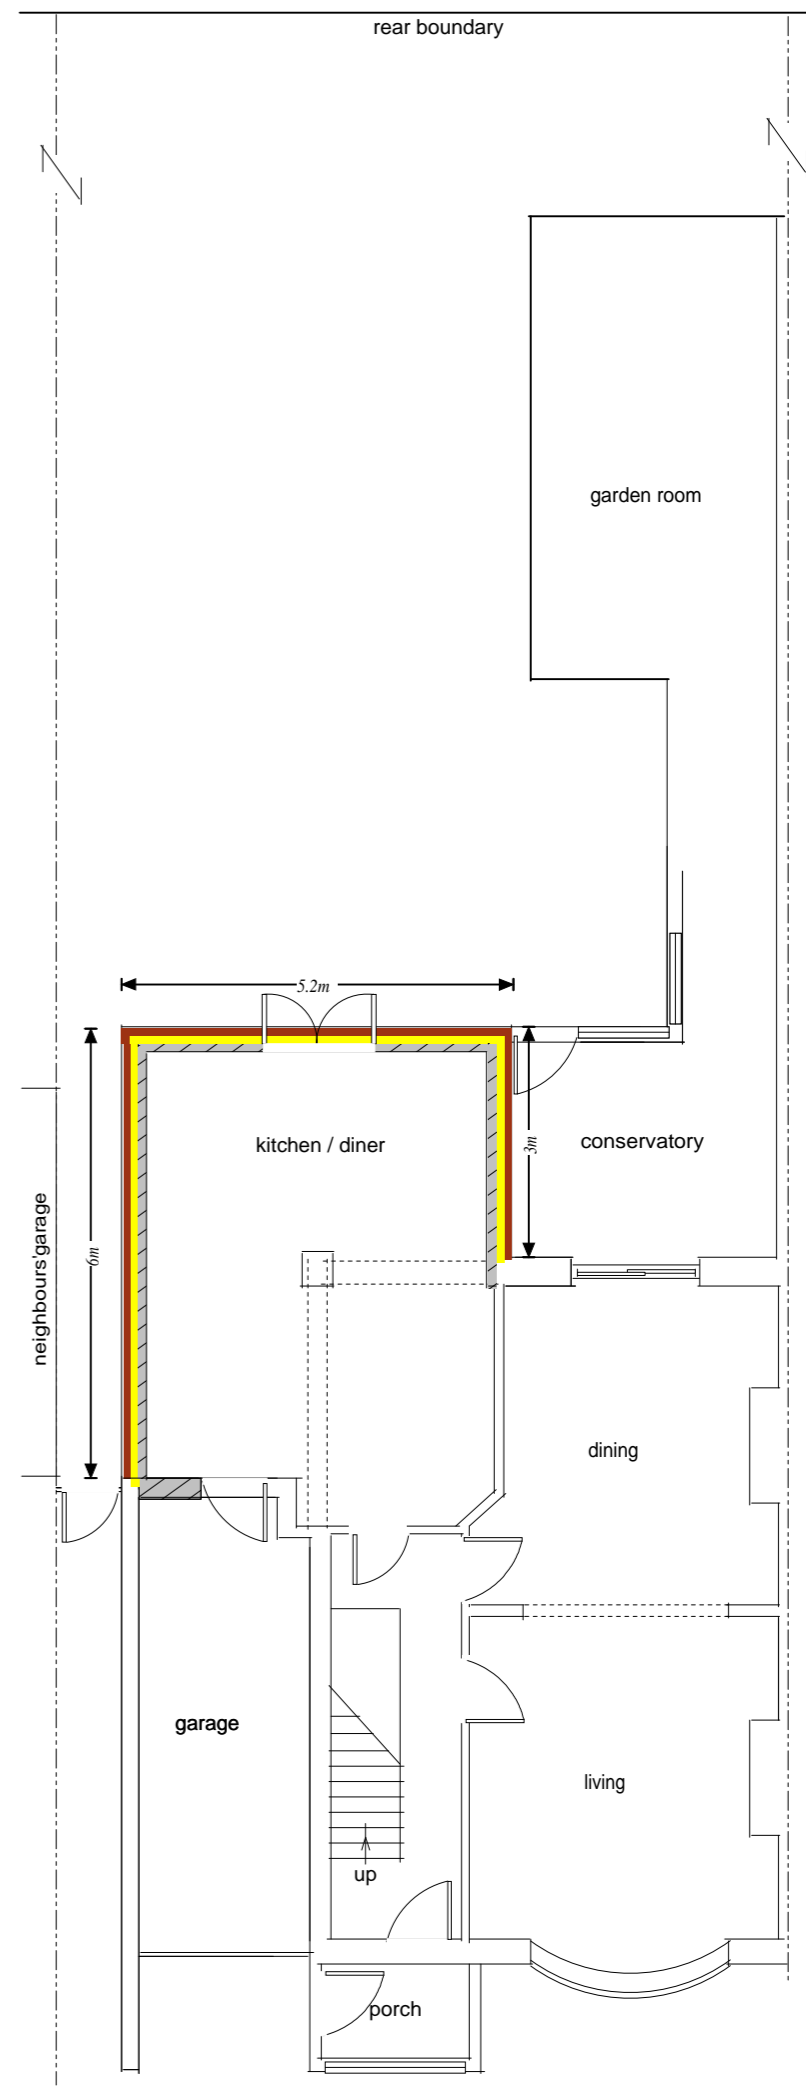

PROPOSED LAYOUT