


EXISTING SITE LAYOUT

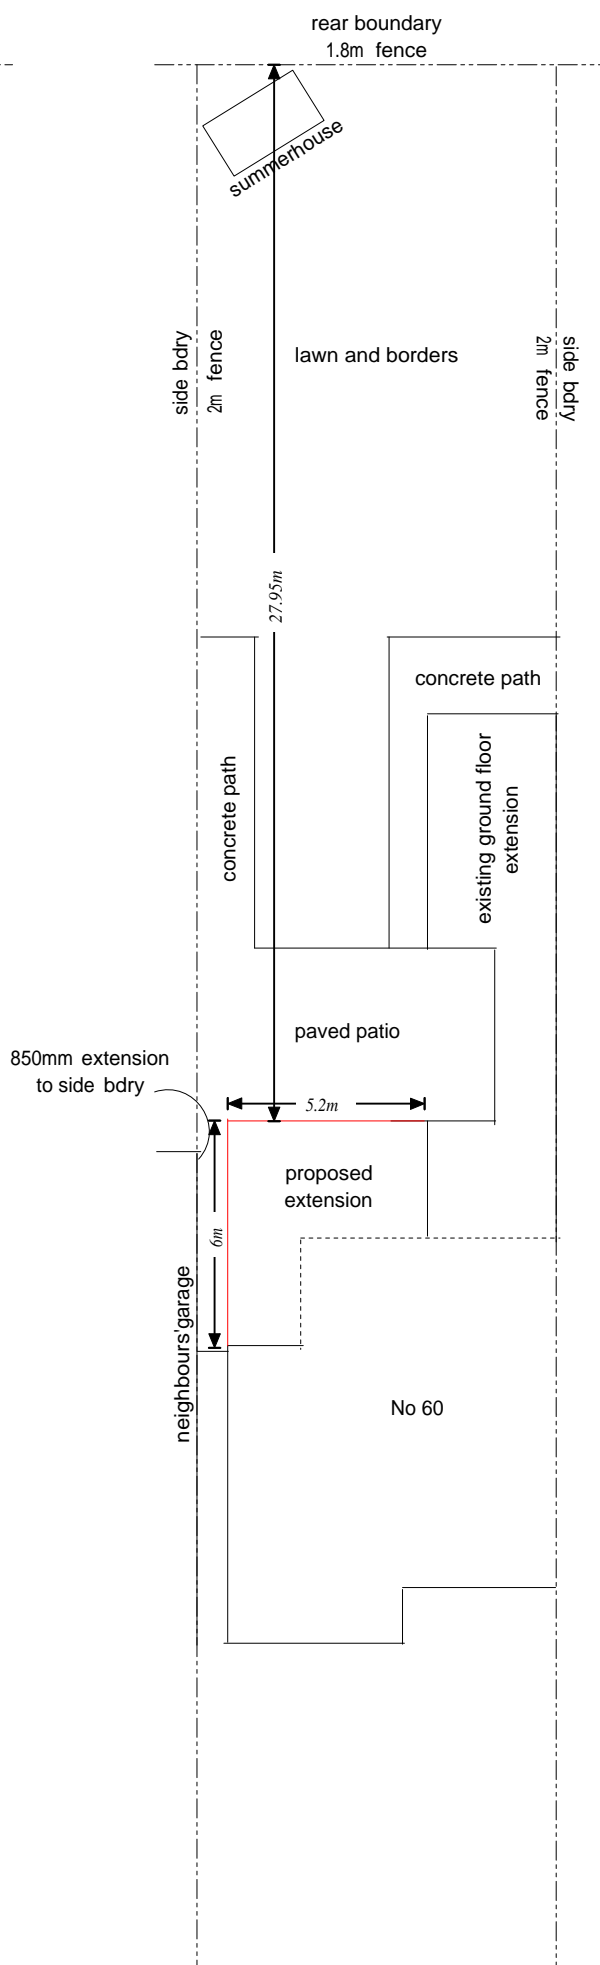

PROPOSED SITE LAYOUT

BLOCK PLAN FOR PROPOSED EXTENSION AT 60 GROSVENOR ROAD, SOUTH SHIELDS