
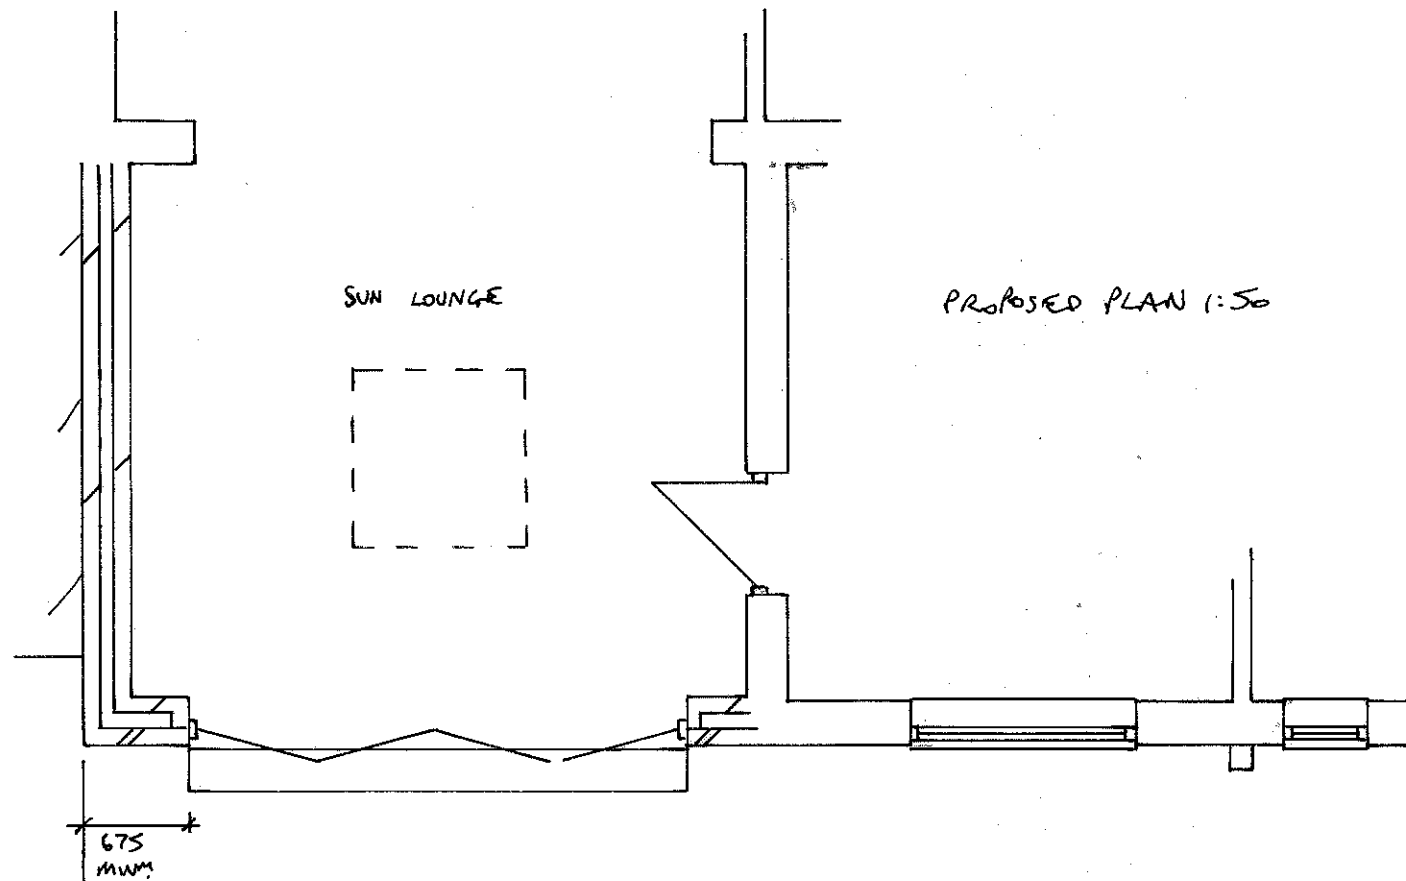


EXISTING REAR 1:100

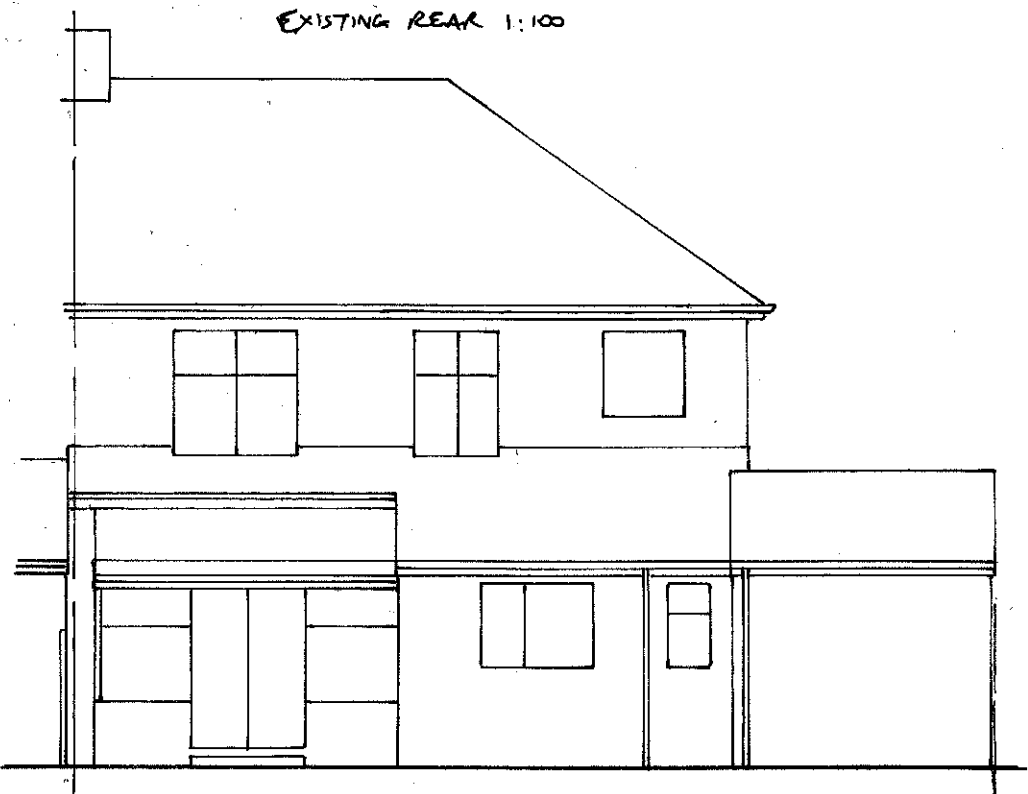

SUN LOUNGE


PROPOSED PLAN 1:50

675
MM

PROPOSED EXTENSION TO 33 HARTON GROVE, S. SHIELDS
FOR MR. & MRS. YOUNG
DRG NO 0779/9883/083


CONSERVATORY

KITCHEN

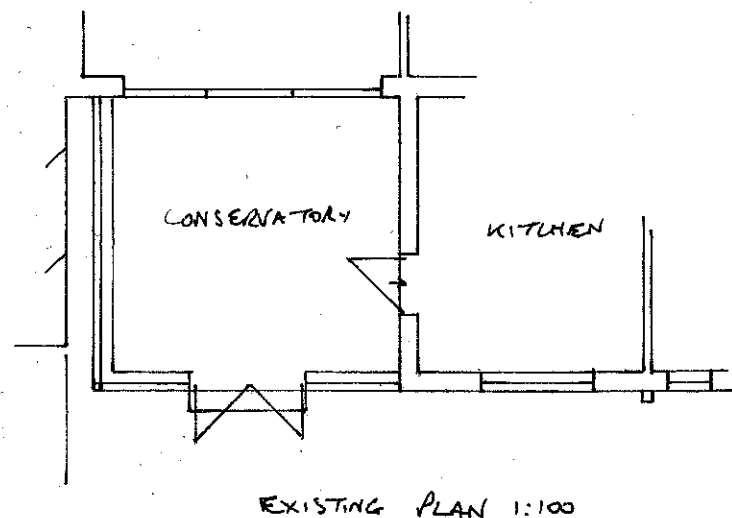


EXISTING PLAN 1:100

SECTION 1:30

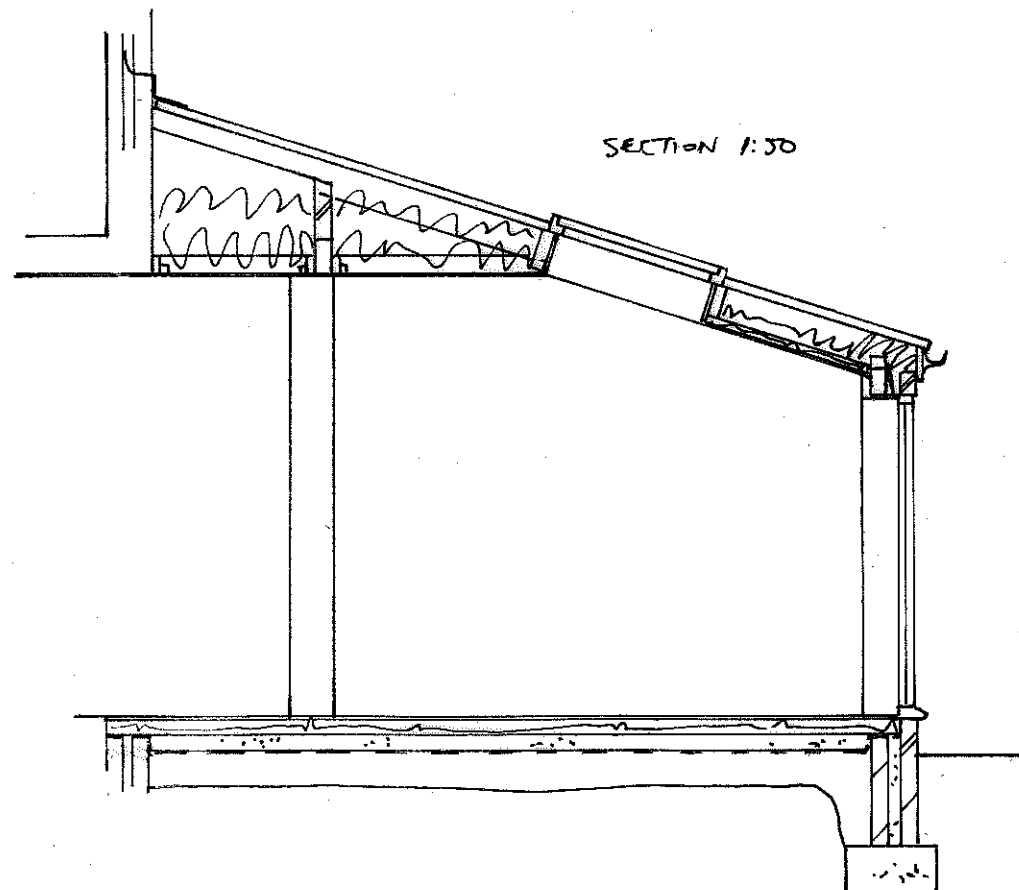

ADJOINING
EXTN.

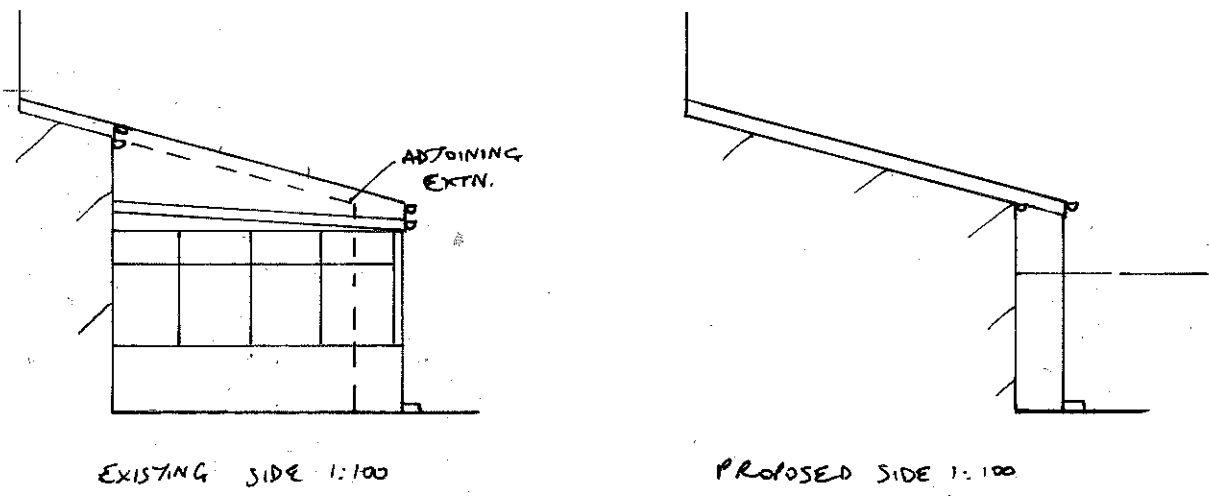

EXISTING SIDE 1:100

PROPOSED SIDE 1:100