




EXISTING FRONT ELEVATION

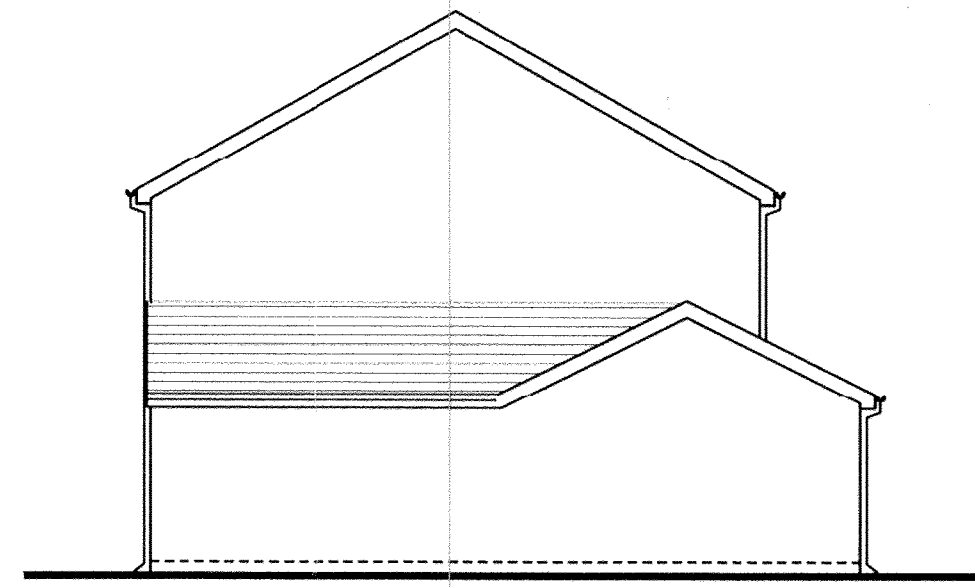


EXISTING SIDE ELEVATION

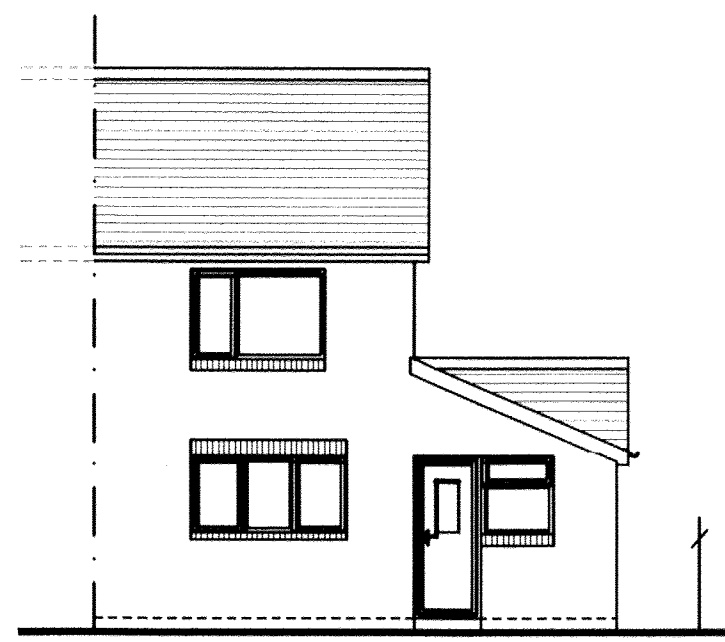


EXISTING REAR ELEVATION

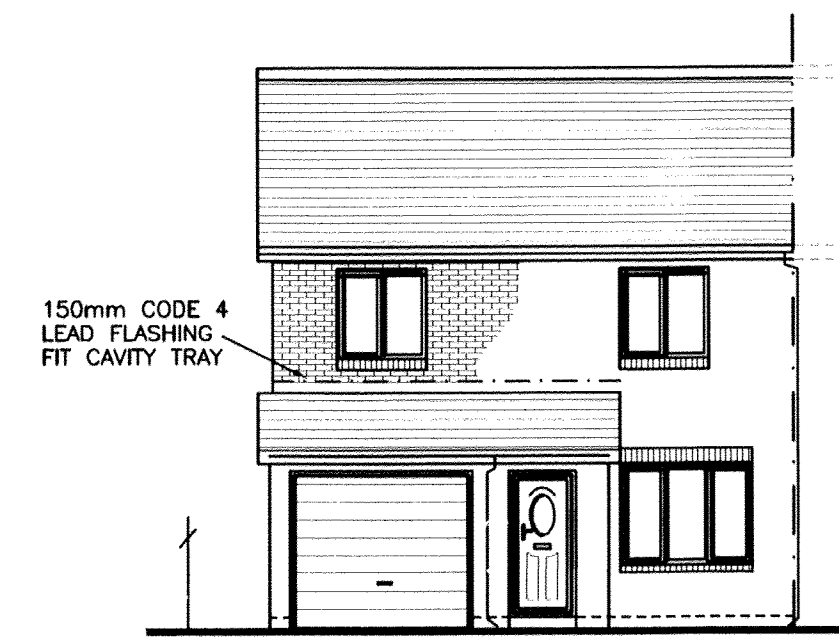


PROPOSED FRONT ELEVATION

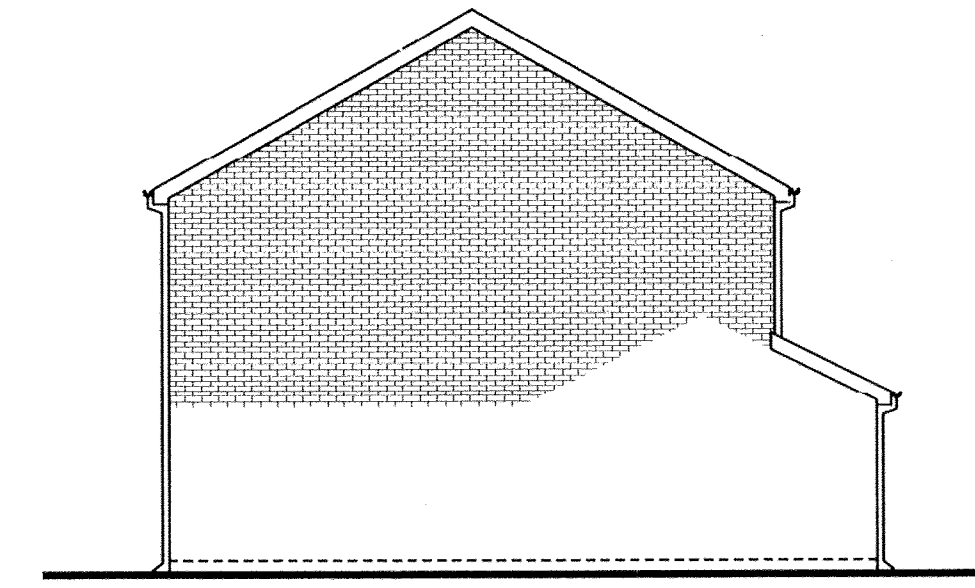


PROPOSED SIDE ELEVATION

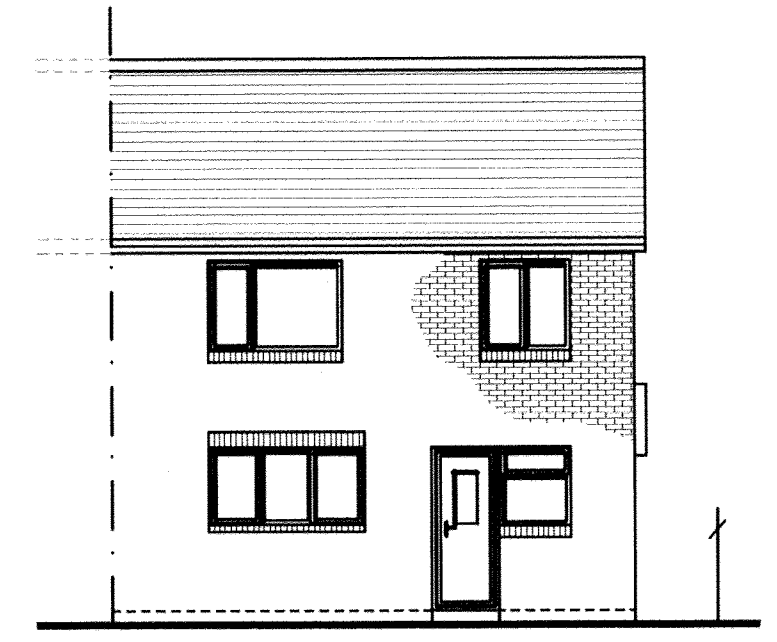


PROPOSED REAR ELEVATION

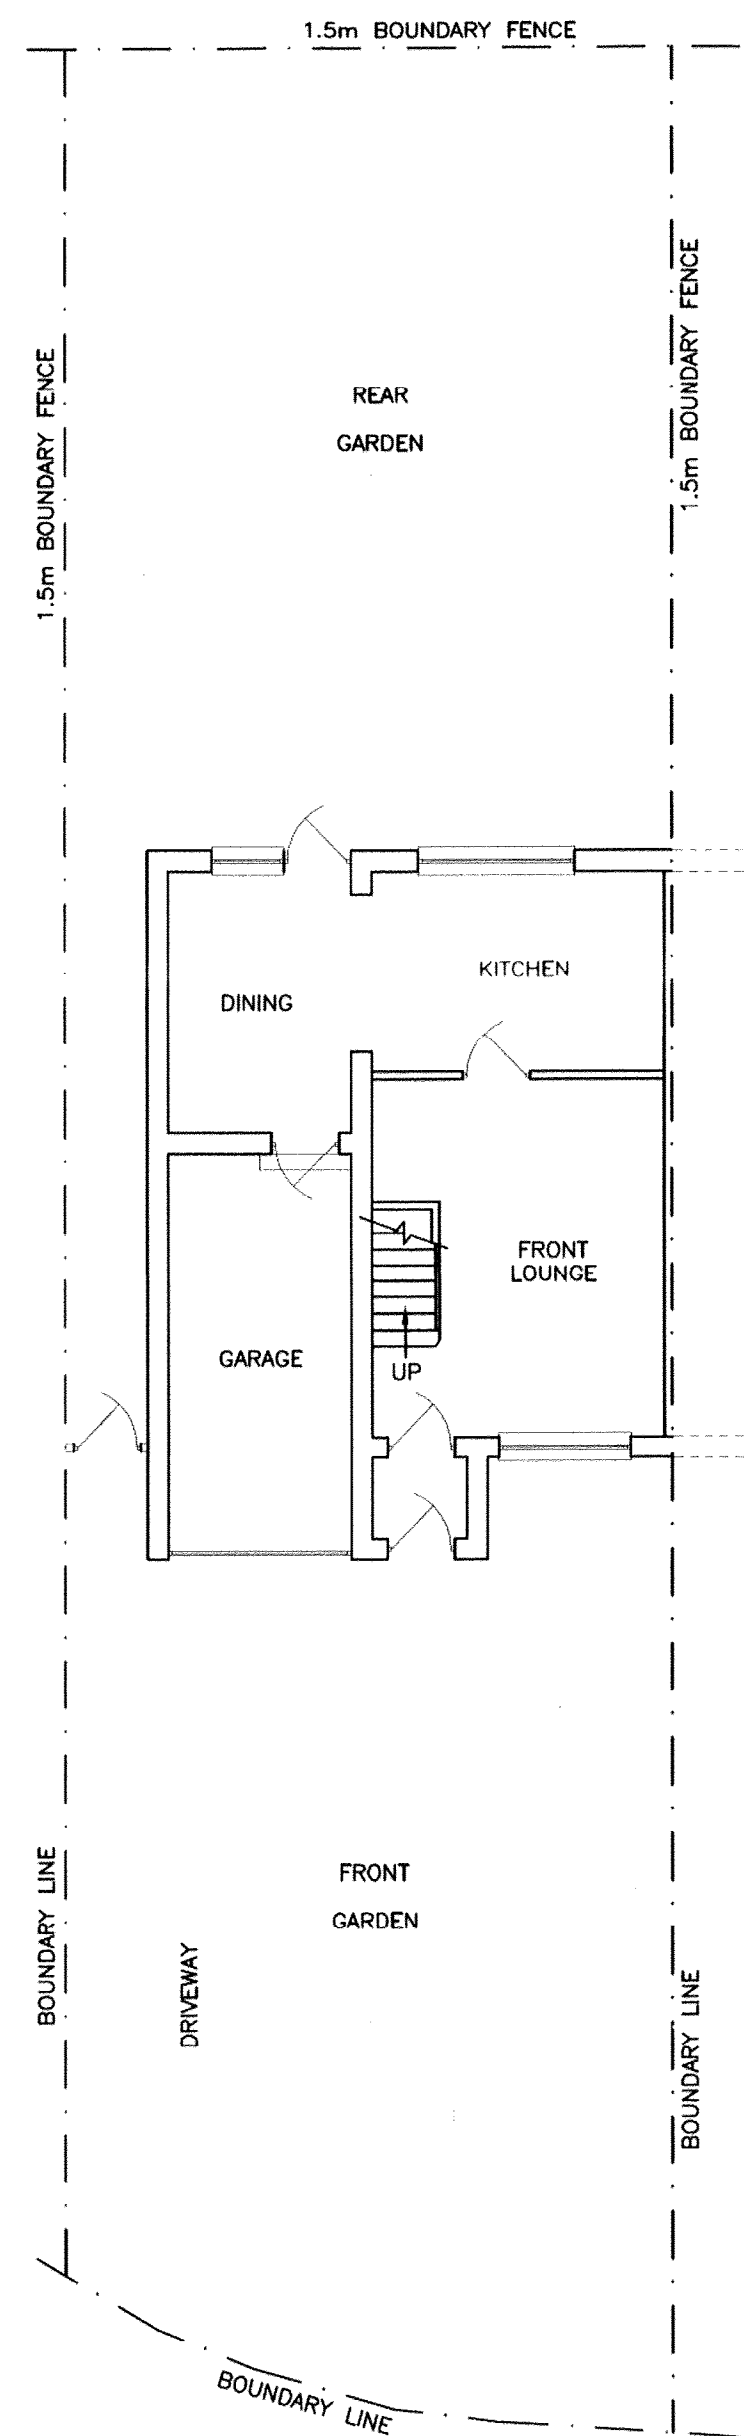

EXISTING GROUND FLOOR PLAN

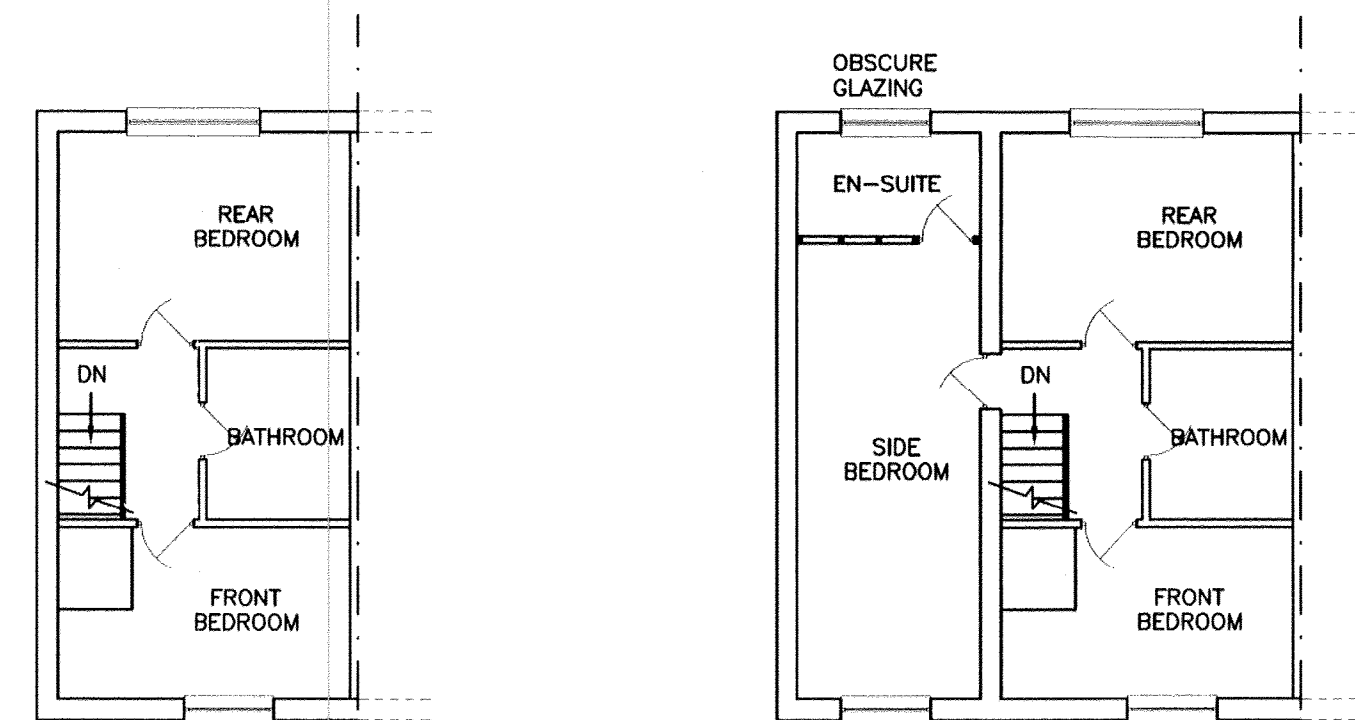


EXISTING FIRST FLOOR PLAN

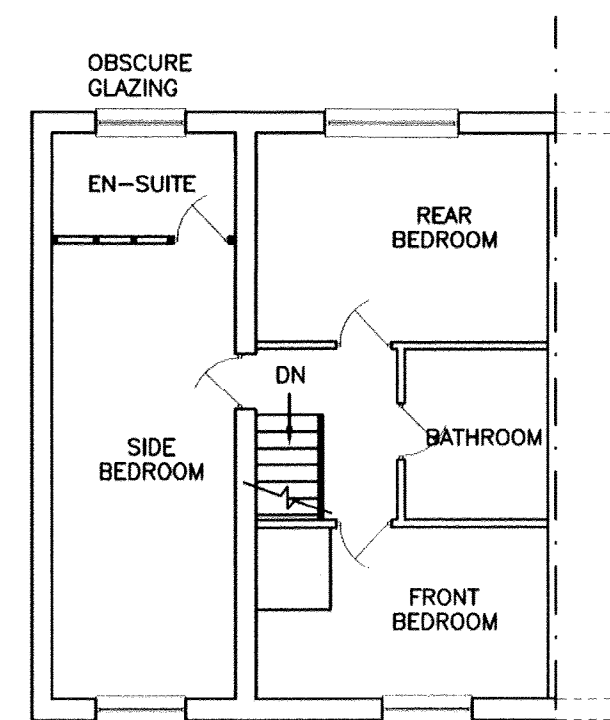


PROPOSED FIRST FLOOR PLAN

EXISTING CAVITY WALL- FOUNDATIONS TO BE EXPOSED AND LA BUILDING INSPECTOR TO CHECK SUITABILITY

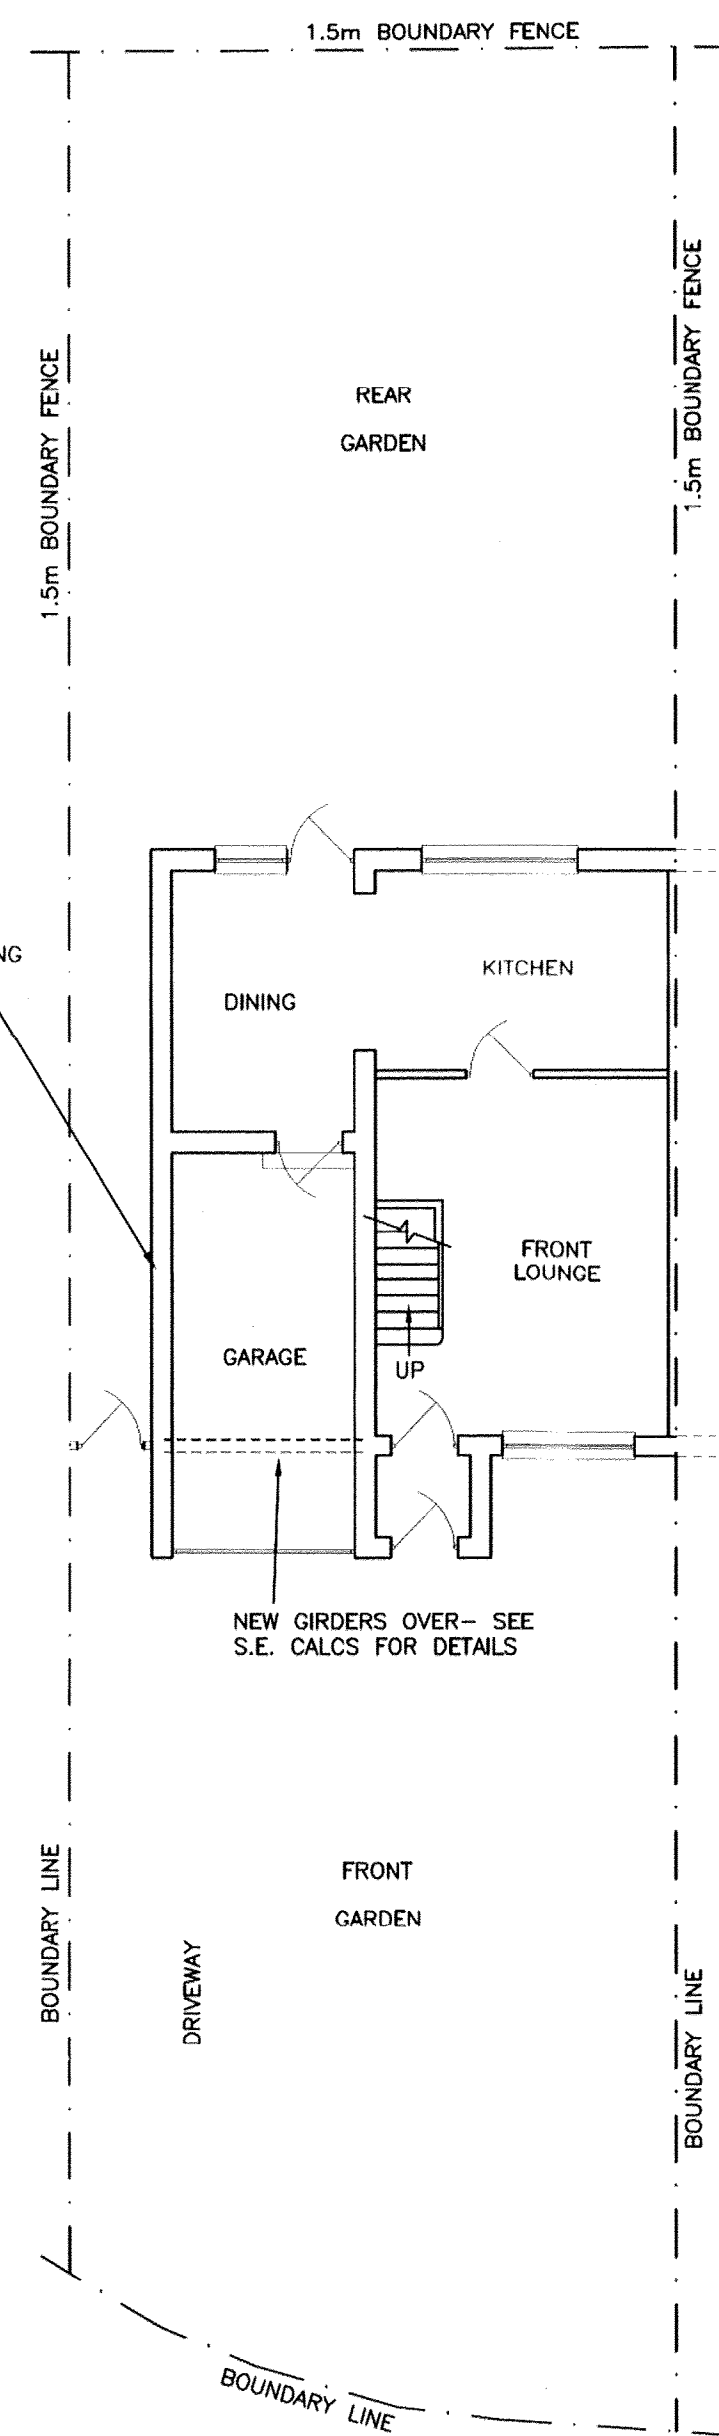

PROPOSED GROUND FLOOR PLAN

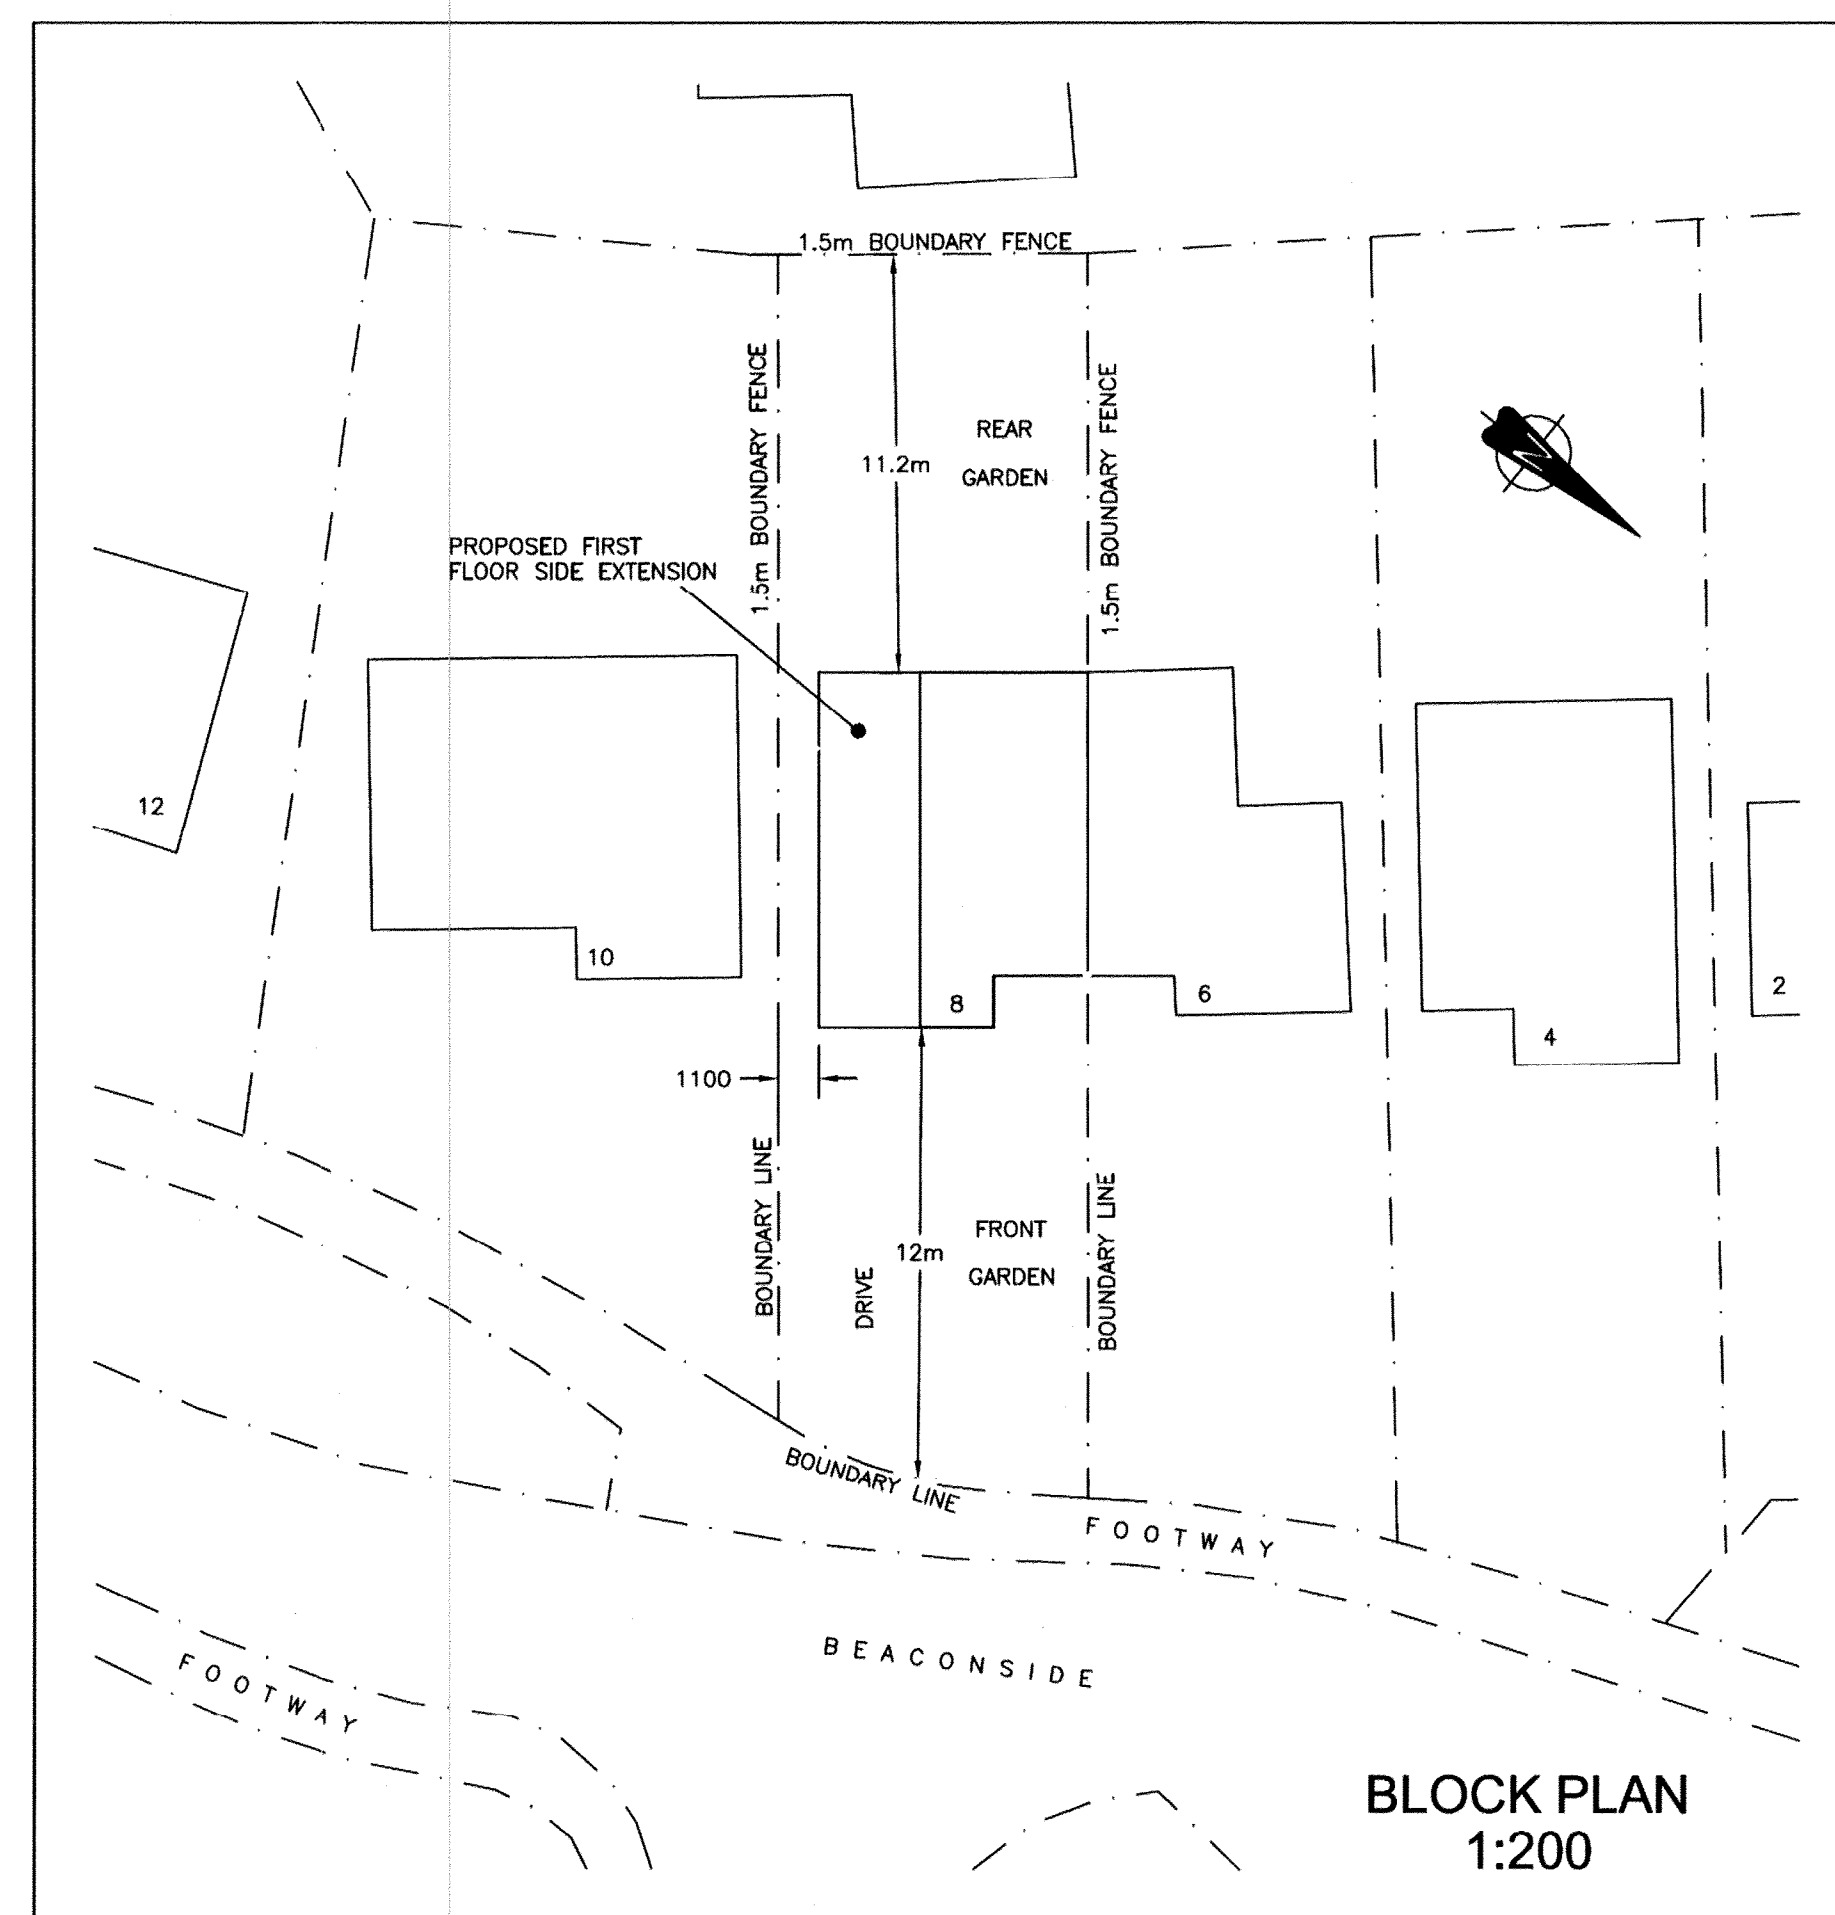

BLOCK PLAN 1:200



NEW EXTERNAL BRICKWORK AND ROOF TILES/SLATES TO MATCH EXISTING (IF IN DOUBT AGREE WITH LA)

IT IS STRONGLY ADVISED THAT NO WORKS ARE CARRIED OUT, OR GOODS ORDERED IN ADVANCE OF OBTAINING PLANNING PERMISSION AND/OR BUILDING REGULATIONS APPROVAL. ANY WORK CARRIED OUT IN ADVANCE OF FORMAL APPROVAL IS AT THE APPLICANT'S OWN RISK.

ALL DIMENSIONS ARE IN METRIC (MM). DO NOT SCALE FROM THIS DRAWING, IF IN DOUBT ASK. THIS DRAWING IS PREPARED FOR BUILDING REGULATIONS AND PLANNING APPLICATION ONLY. ALL DIMENSIONS AND DRAINAGE DETAILS TO BE CHECKED ON SITE. ALL WORK TO COMPLY WITH LOCAL AUTHORITY PLANNING AND BUILDING REGULATIONS. DEPTH OF FOUNDATIONS TO BE CONFIRMED BY LA BUILDING INSPECTOR ON SITE AFTER REVIEW OF TREES IN THE VICINITY AT COMMENCEMENT OF CONSTRUCTION.

CONTRACTOR IS RESPONSIBLE FOR ALL SAFETY PRECAUTIONS- PROPPING EXISTING STRUCTURE, SAFE DELIVERY/HANDLING OF MATERIALS, ISSUE OF PERSONAL PROTECTIVE EQUIPMENT, LOCATION/PROTECTION OF EXISTING/PROPOSED SERVICES, ETC.

CONTRACTOR IS RESPONSIBLE FOR OBTAINING APPROPRIATE HOARDING/SCAFFOLD LICENCE FOR WORK IN THE HIGHWAY, PROTECTION OF THE PUBLIC.

CONTRACTOR IS RESPONSIBLE FOR MAINTAINING SITE SECURITY AND TEMPORARY WEATHERPROOFING DURING CONSTRUCTION.

CONTRACTOR TO HOLD APPROPRIATE INSURANCES AND CLIENT IS ADVISED TO INFORM BUILDING INSURERS OF PROPOSED WORK.

THE ORIGINATOR OF THIS DRAWING AND ANY SUPPORTING DOCUMENTS ACCEPTS NO LIABILITY WHATSOEVER FOR COSTS ARISING FROM AMENDMENTS (DUE TO ERROR OR ANY OTHER REASON) TO THE INFORMATION SHOWN, AT ANY STAGE OF THE WORKS.

0	Planning Issue	May 15
Rev	Amendment	Date

Plandraw.co.uk
For House Extensions, Loft Conversions, Sun Rooms, Garages, Conservatories etc.

Ian Guard

Tel: 0191 536 4288 2 Borrowdale Close
 Mobile: 07815 904 748 East Boldon
 Web: www.plandraw.co.uk Tyne and Wear
 Email: ian@plandraw.co.uk NE36 0UH

Client

Address **8 Beaconside, South Shields Tyne and Wear**

Title **Proposed First Floor Extension to Side for Bedroom & En-suite**

Scale **1:100 U.N.O.**

Date **May 15**

Dwg.No. **001** Rev. **0**

ALL DIMENSIONS TO BE CHECKED ON SITE BEFORE ANY WORK COMMENCES.