

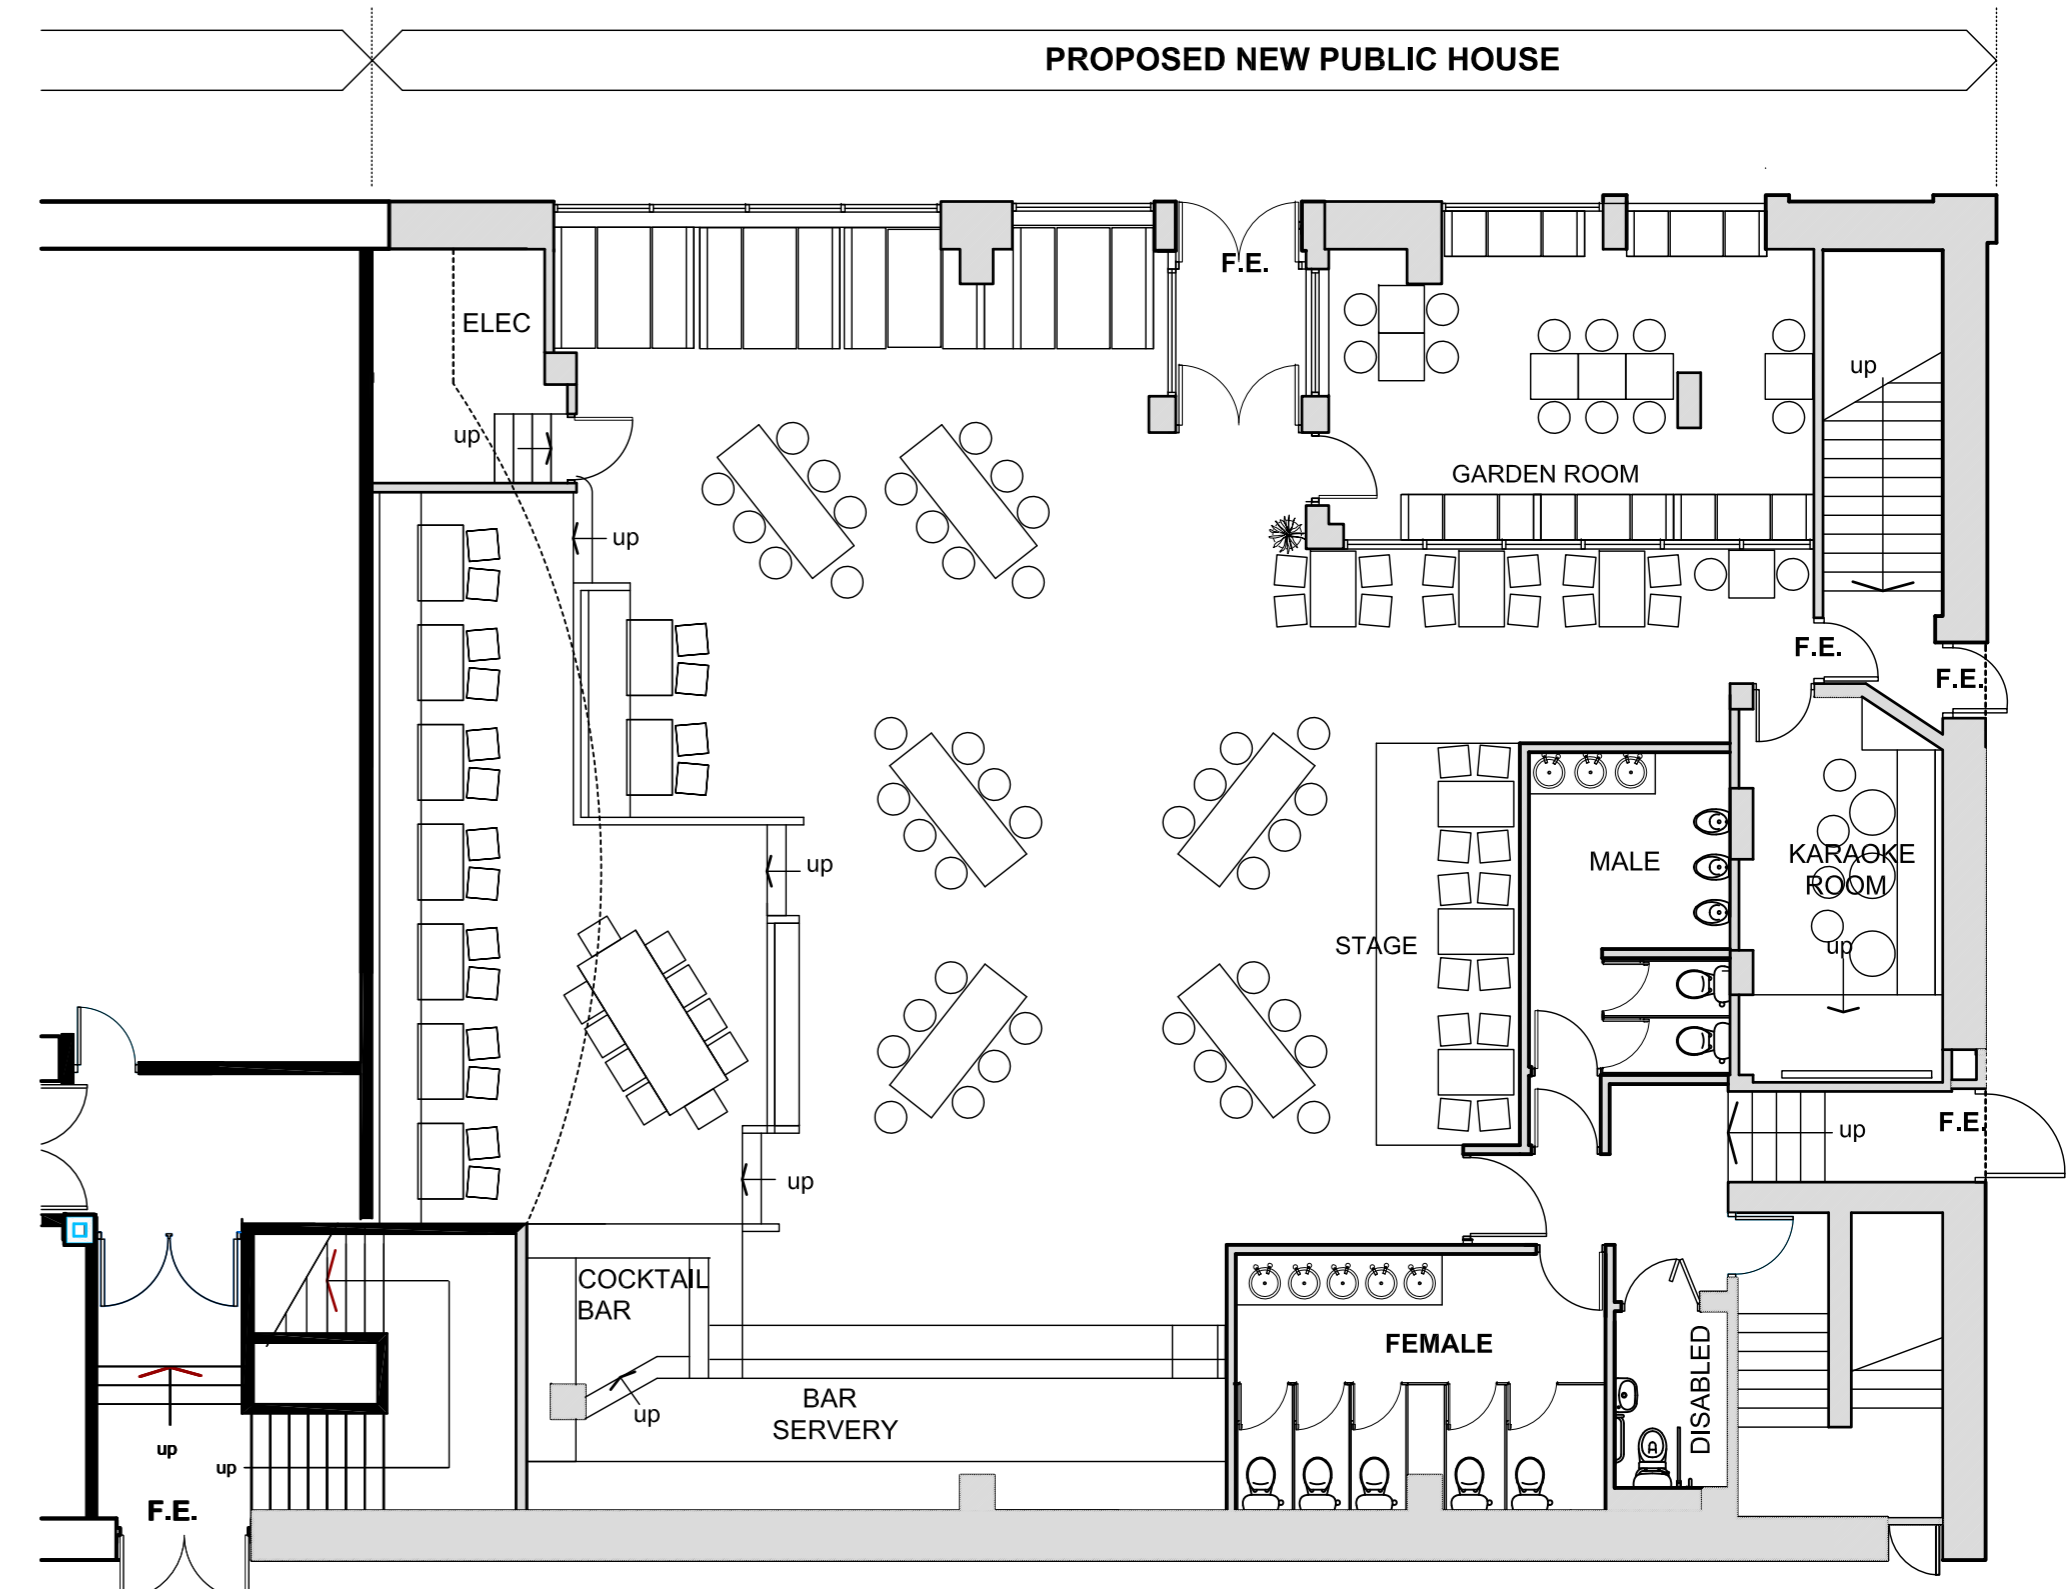



PROPOSED GROUND FLOOR LAYOUT
SCALE 1 : 100

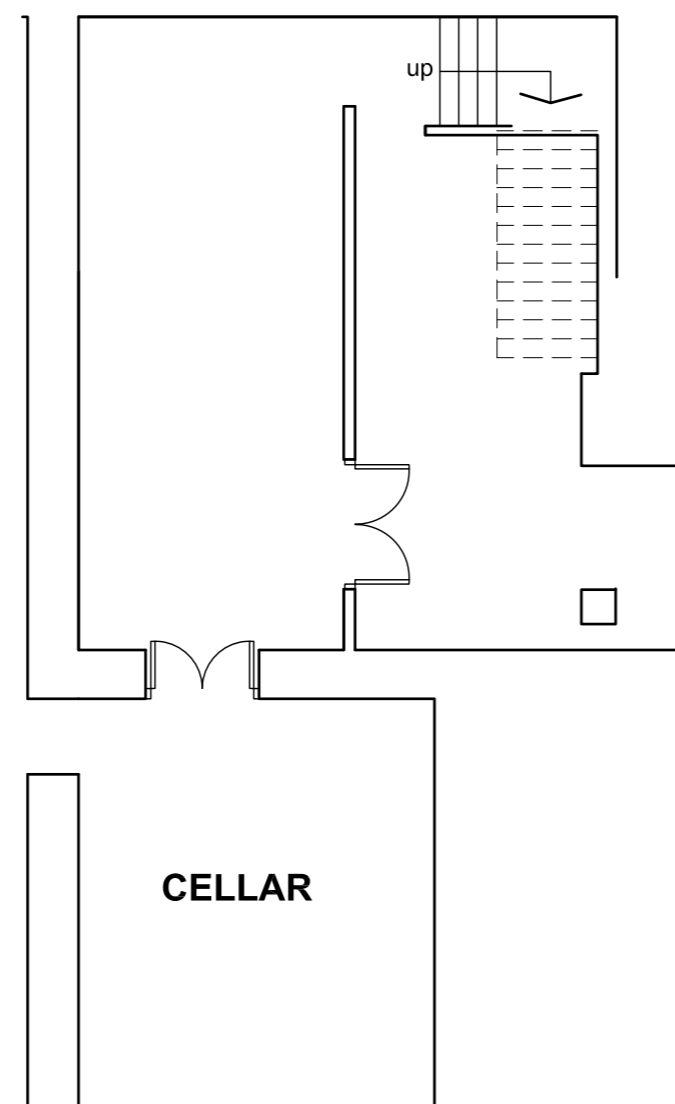

PROPOSED GROUND FLOOR LAYOUT
SCALE 1 : 100

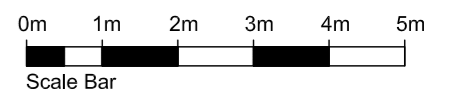

EXISTING BASEMENT
SCALE 1 : 100

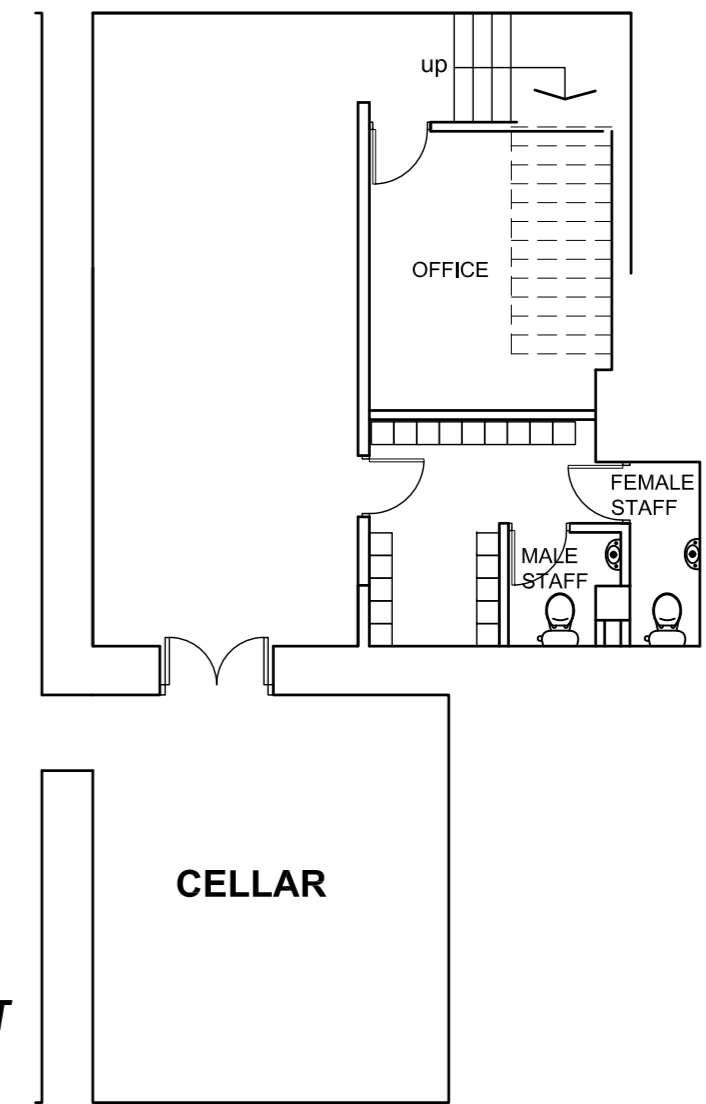

PROPOSED BASEMENT
SCALE 1 : 100

muperspective interior commercial architecture e: s33brey@muperspective.co.uk w: www.muperspective.co.uk	
project	Former Viva Rear unit Proposed bar Stanhope Street South Shields
client	Mr L.Campbell
title	Existing & Proposed Layouts
drawing No.	LC-15 - 01
scale	1 : 100@ A2
date	May15
ALL DIMENSIONS TO BE CHECKED ON SITE BEFORE WORK COMMENCES ANY DISCREPANCIES TO BE REPORTED TO SUPERVISING OFFICERS.	