


SITE

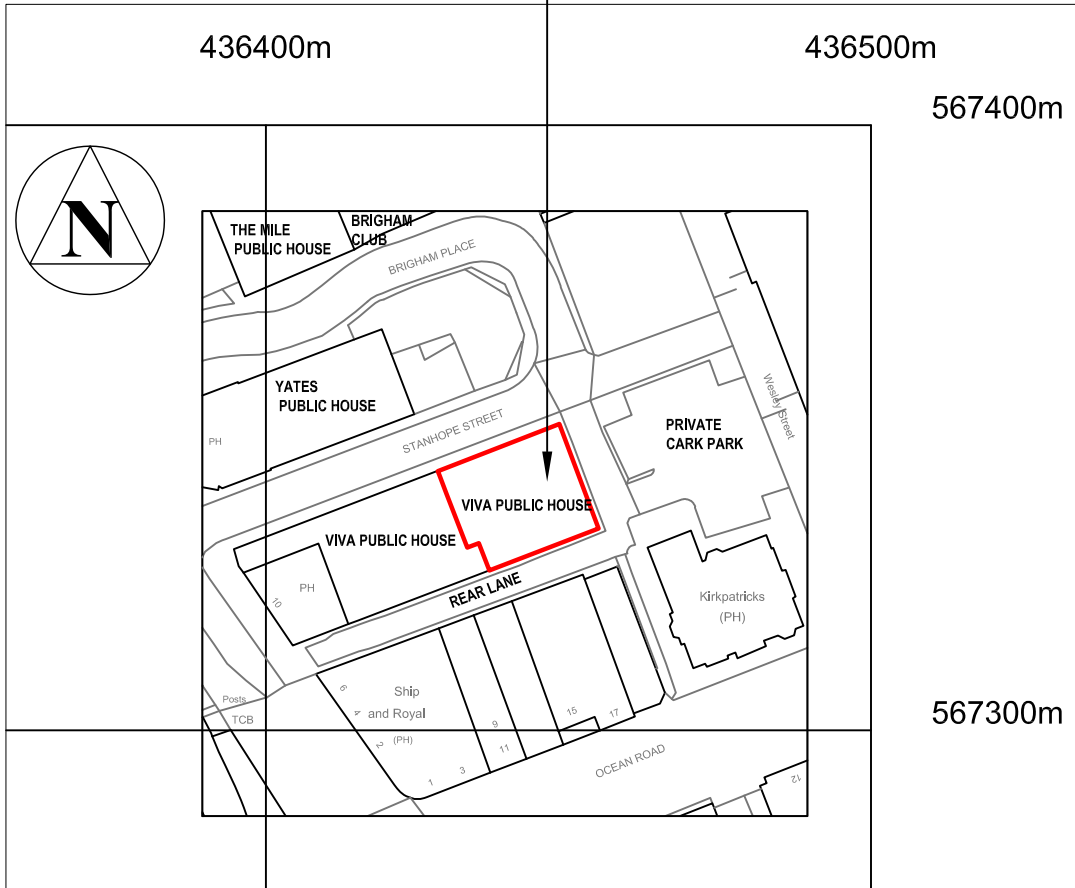

LOCATION PLAN

SCALE 1 : 1250

Revision	
myerspective interior commercial architecture e: sstorey@myerspective.co.uk w: www.myerspective.co.uk	
project	Former Viva Rear unit Proposed bar Stanhope Street South Shields
client	Mr L.Campbell
title	Existing & Proposed Layouts
drawing No.	LC-15 - 02
scale	1 : 1250@ A4
date	May15
rev.	
<small>ALL DIMENSIONS TO BE CHECKED ON SITE BEFORE WORK COMMENCES ANY DISCREPANCIES TO BE REPORTED TO SUPERVISING OFFICER.</small>	