



PROPOSED REAR 1:50

DOUBLE ROMAN TILING, FACING BRICK, UPVL FACIAS/FRAMES, ETC. TO MATCH EXISTING AS CLOSELY AS POSSIBLE


PROPOSED EXTENSION TO 49 CLEADON MEADOWS, CLEADON
FOR MR. HALES
DRG NO 1

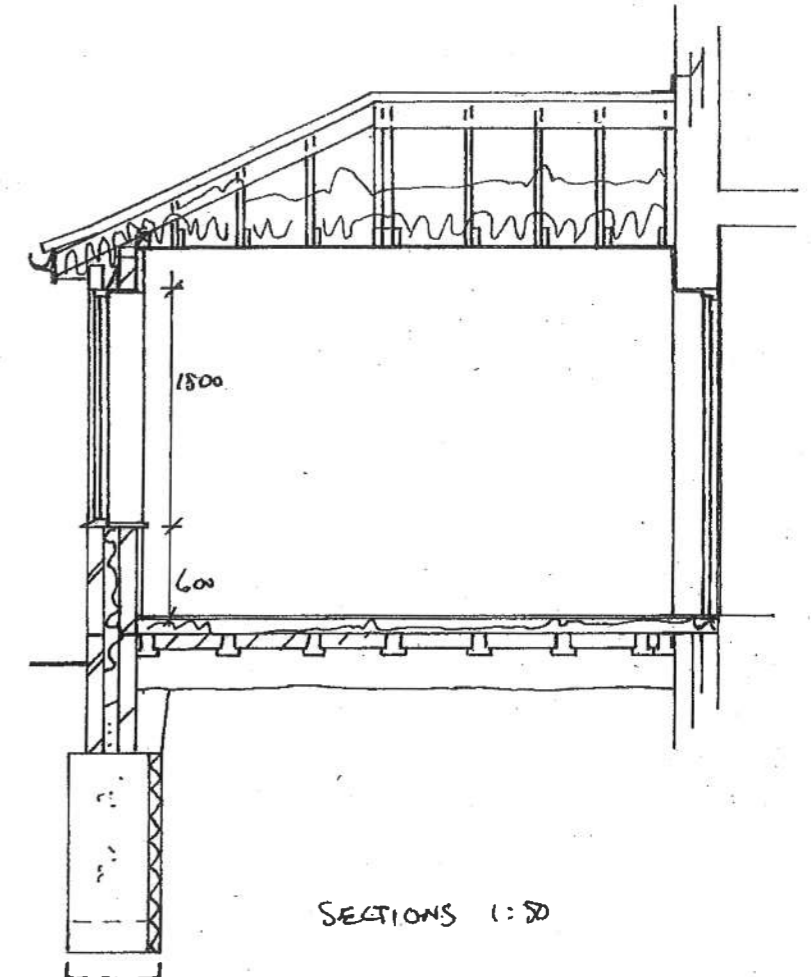

SECTIONS 1:50

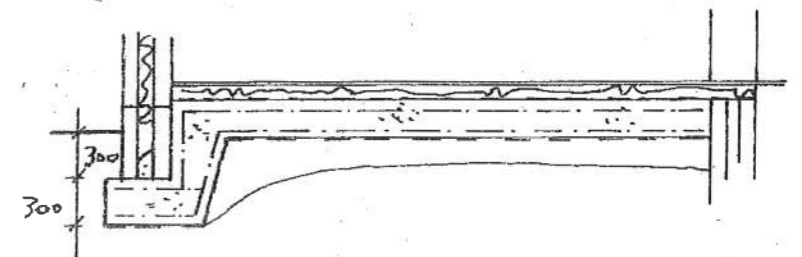


EXISTING REAR 1:100

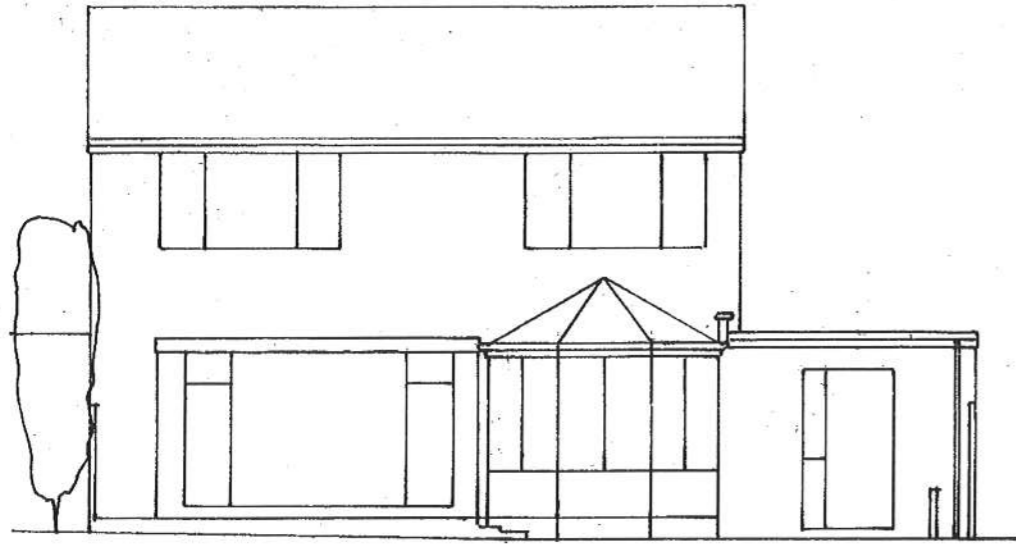

KITCHEN/DINING


CONSERVATORY

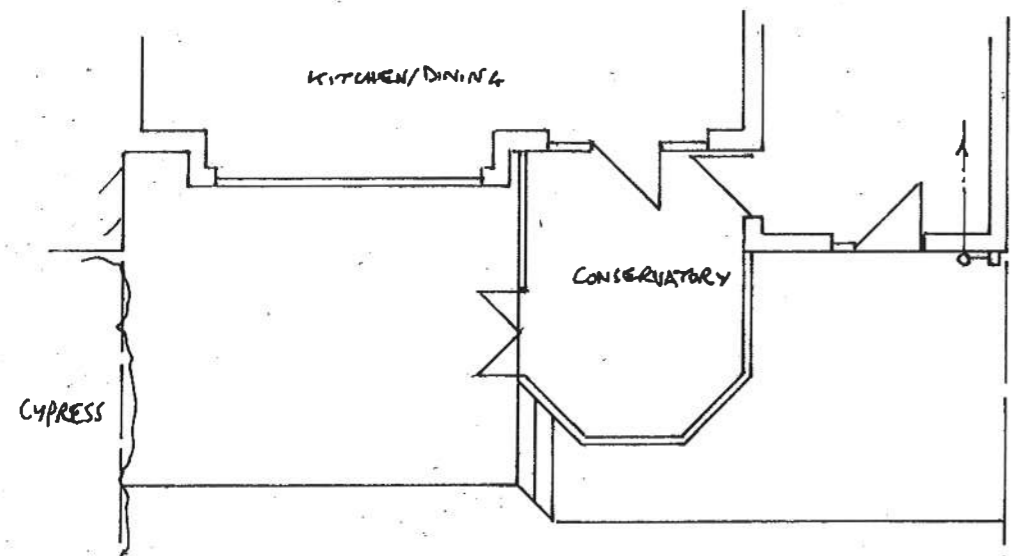

EXISTING PLAN 1:100

CYPRESS +

EXISTING SIDES 1:100

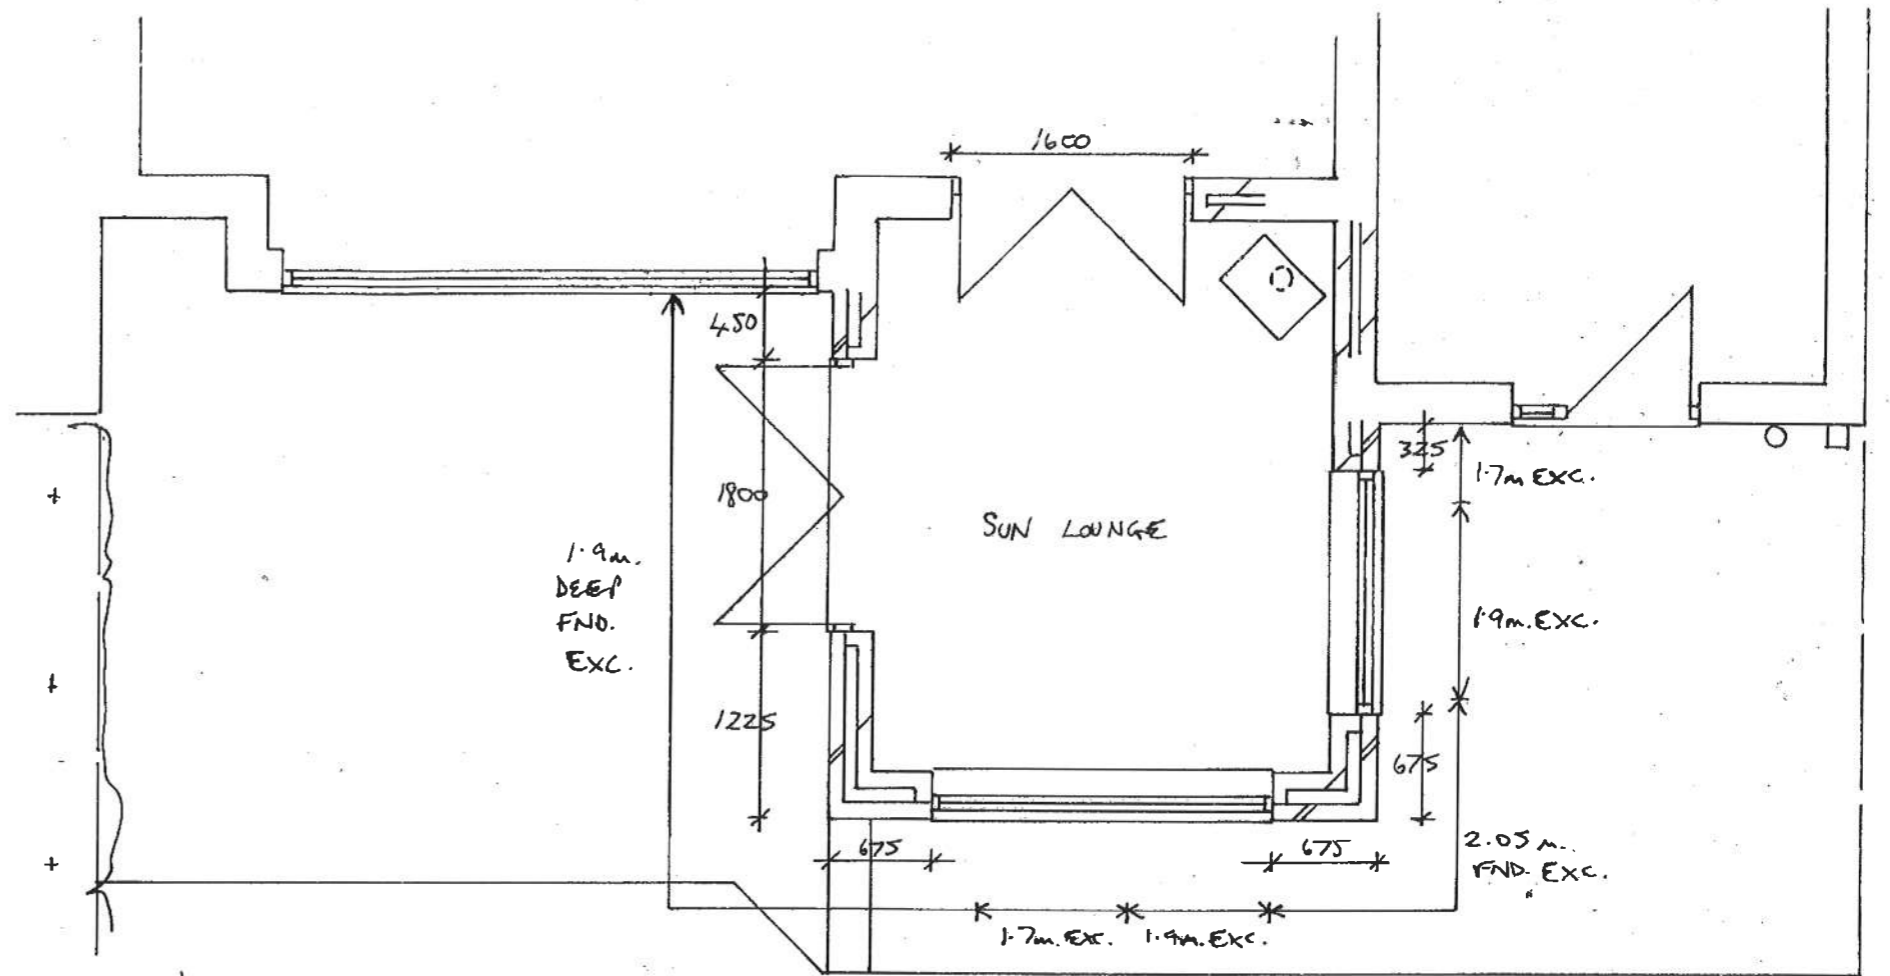

PROPOSED SIDES 1:100



PROPOSED EXTENSION TO 49 CLEADON MEADOWS, CLEADON FOR MR. HALES DRG NO 0776/6555/035