

215mm BRICK WALL WITH BRICK ON EDGE NOT EXCEEDING 1m. MAX. HEIGHT
325mm SQUARE PIERS WITH CONCRETE CAPS NOT EXCEEDING 1.35m. MAX. HEIGHT
EXISTING METAL GATES



KING GEORGE ROAD


EXISTING

BOUNDARY WALL ELEVATION (1:100)

MOOR LANE

EXISTING/PROPOSED BOUNDARY WALL TO 81 KING GEORGE ROAD,
S. SHIELDS FOR MR. & MRS. SUMMERS DRG NO 456/9842

215mm BRICK WALL WITH BRICK ON EDGE NOT EXCEEDING 1.2m. MAX. HEIGHT
325mm SQUARE PIERS WITH CONCRETE CAPS NOT EXCEEDING 1.35m. MAX. HEIGHT
EXISTING METAL GATES MAY BE REPLACED ON A LIKE FOR LIKE BASIS.

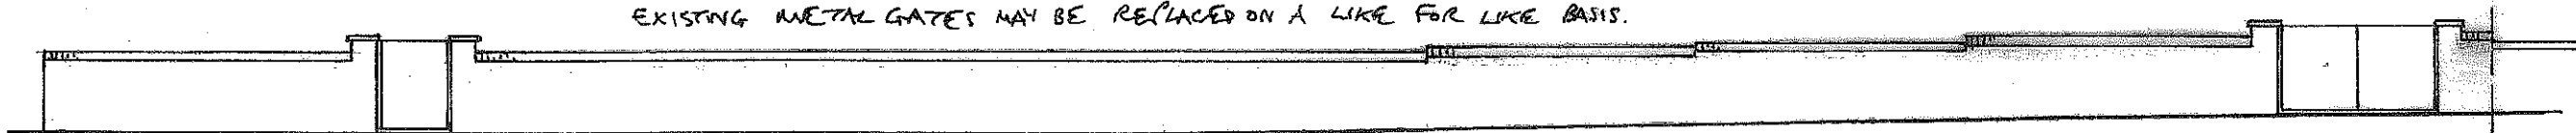

KING GEORGE ROAD

PROPOSED BOUNDARY WALL ELEVATION (1:100)

MOOR LANE