



GREEN'S PLACE
600 high brick piers and wall

94

boundary

boundary

2300 high brick wall rendered


YARD

1800 high brick wall


2200 brick wall and timber gates

BACK LANE

PLANS AS EXISTING
SITE AND ROOF PLANS
1:100

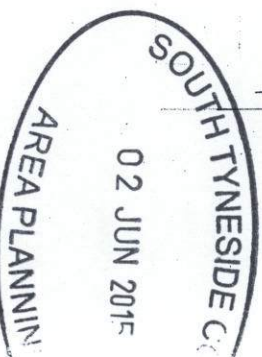

ST0514/15 HFUL

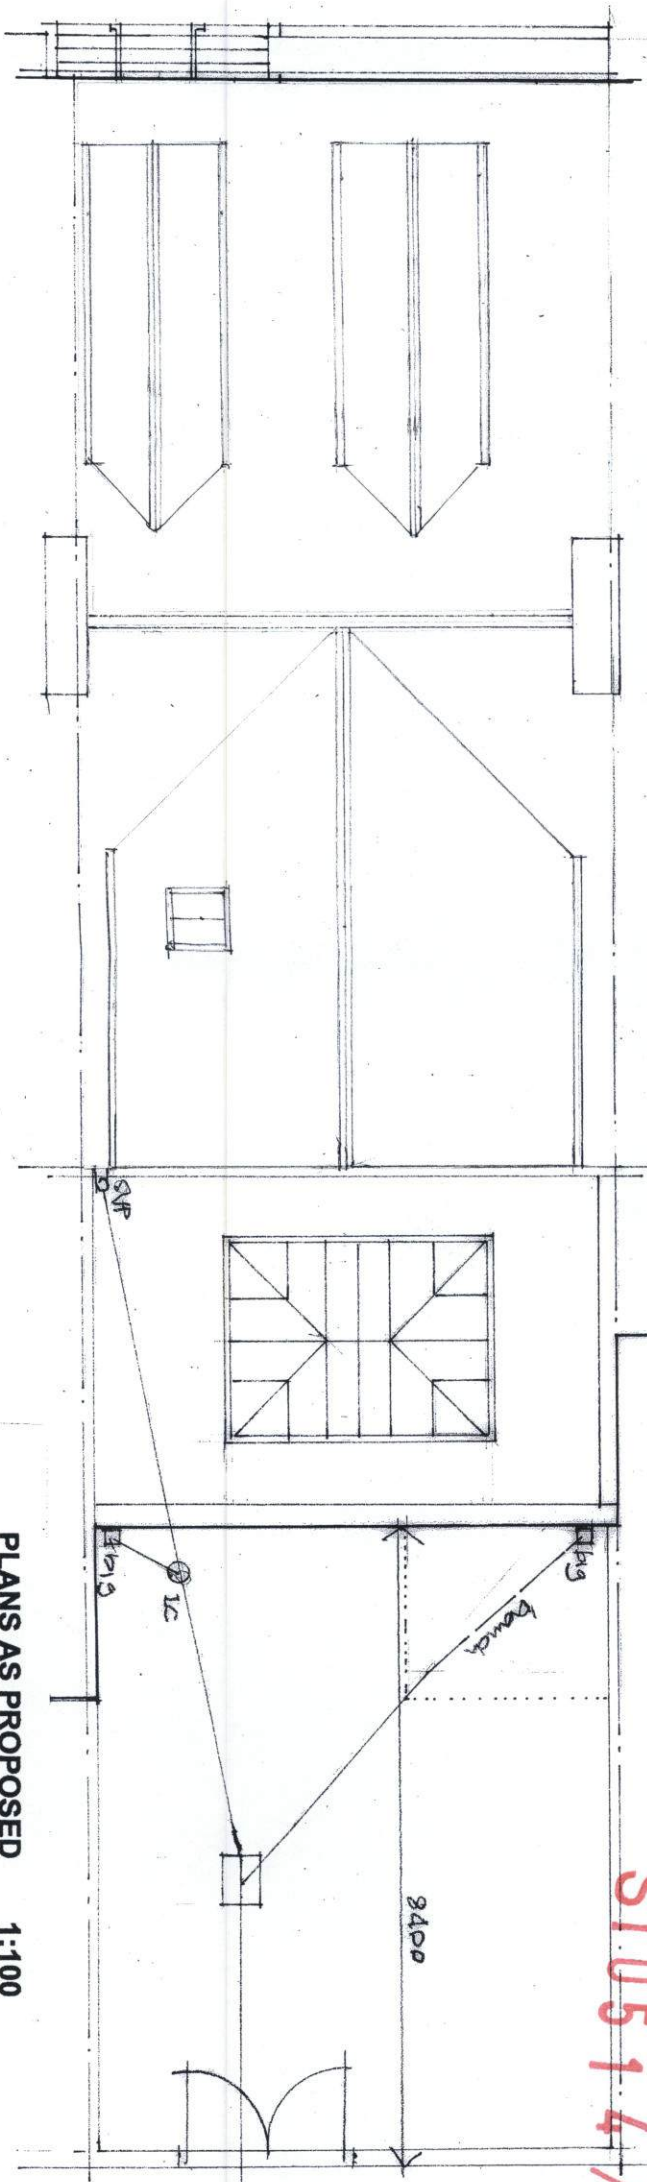

PLANS AS PROPOSED
SITE AND ROOF PLANS
1:100