


SCHEDULE OF EXTERNAL MATERIALS

ROOF
 Lead coloured Samafil or Plyroof 185 GRP to flat roofs
 Reclaimed slates as existing

WALLS
 Reclaimed slates as existing
WINDOWS AND DOORS
 Timber painted at front
 Aluminium at rear

BALUSTRADES
 Stainless Steel with safety glass panels at high level
 Wrought iron at GF level.

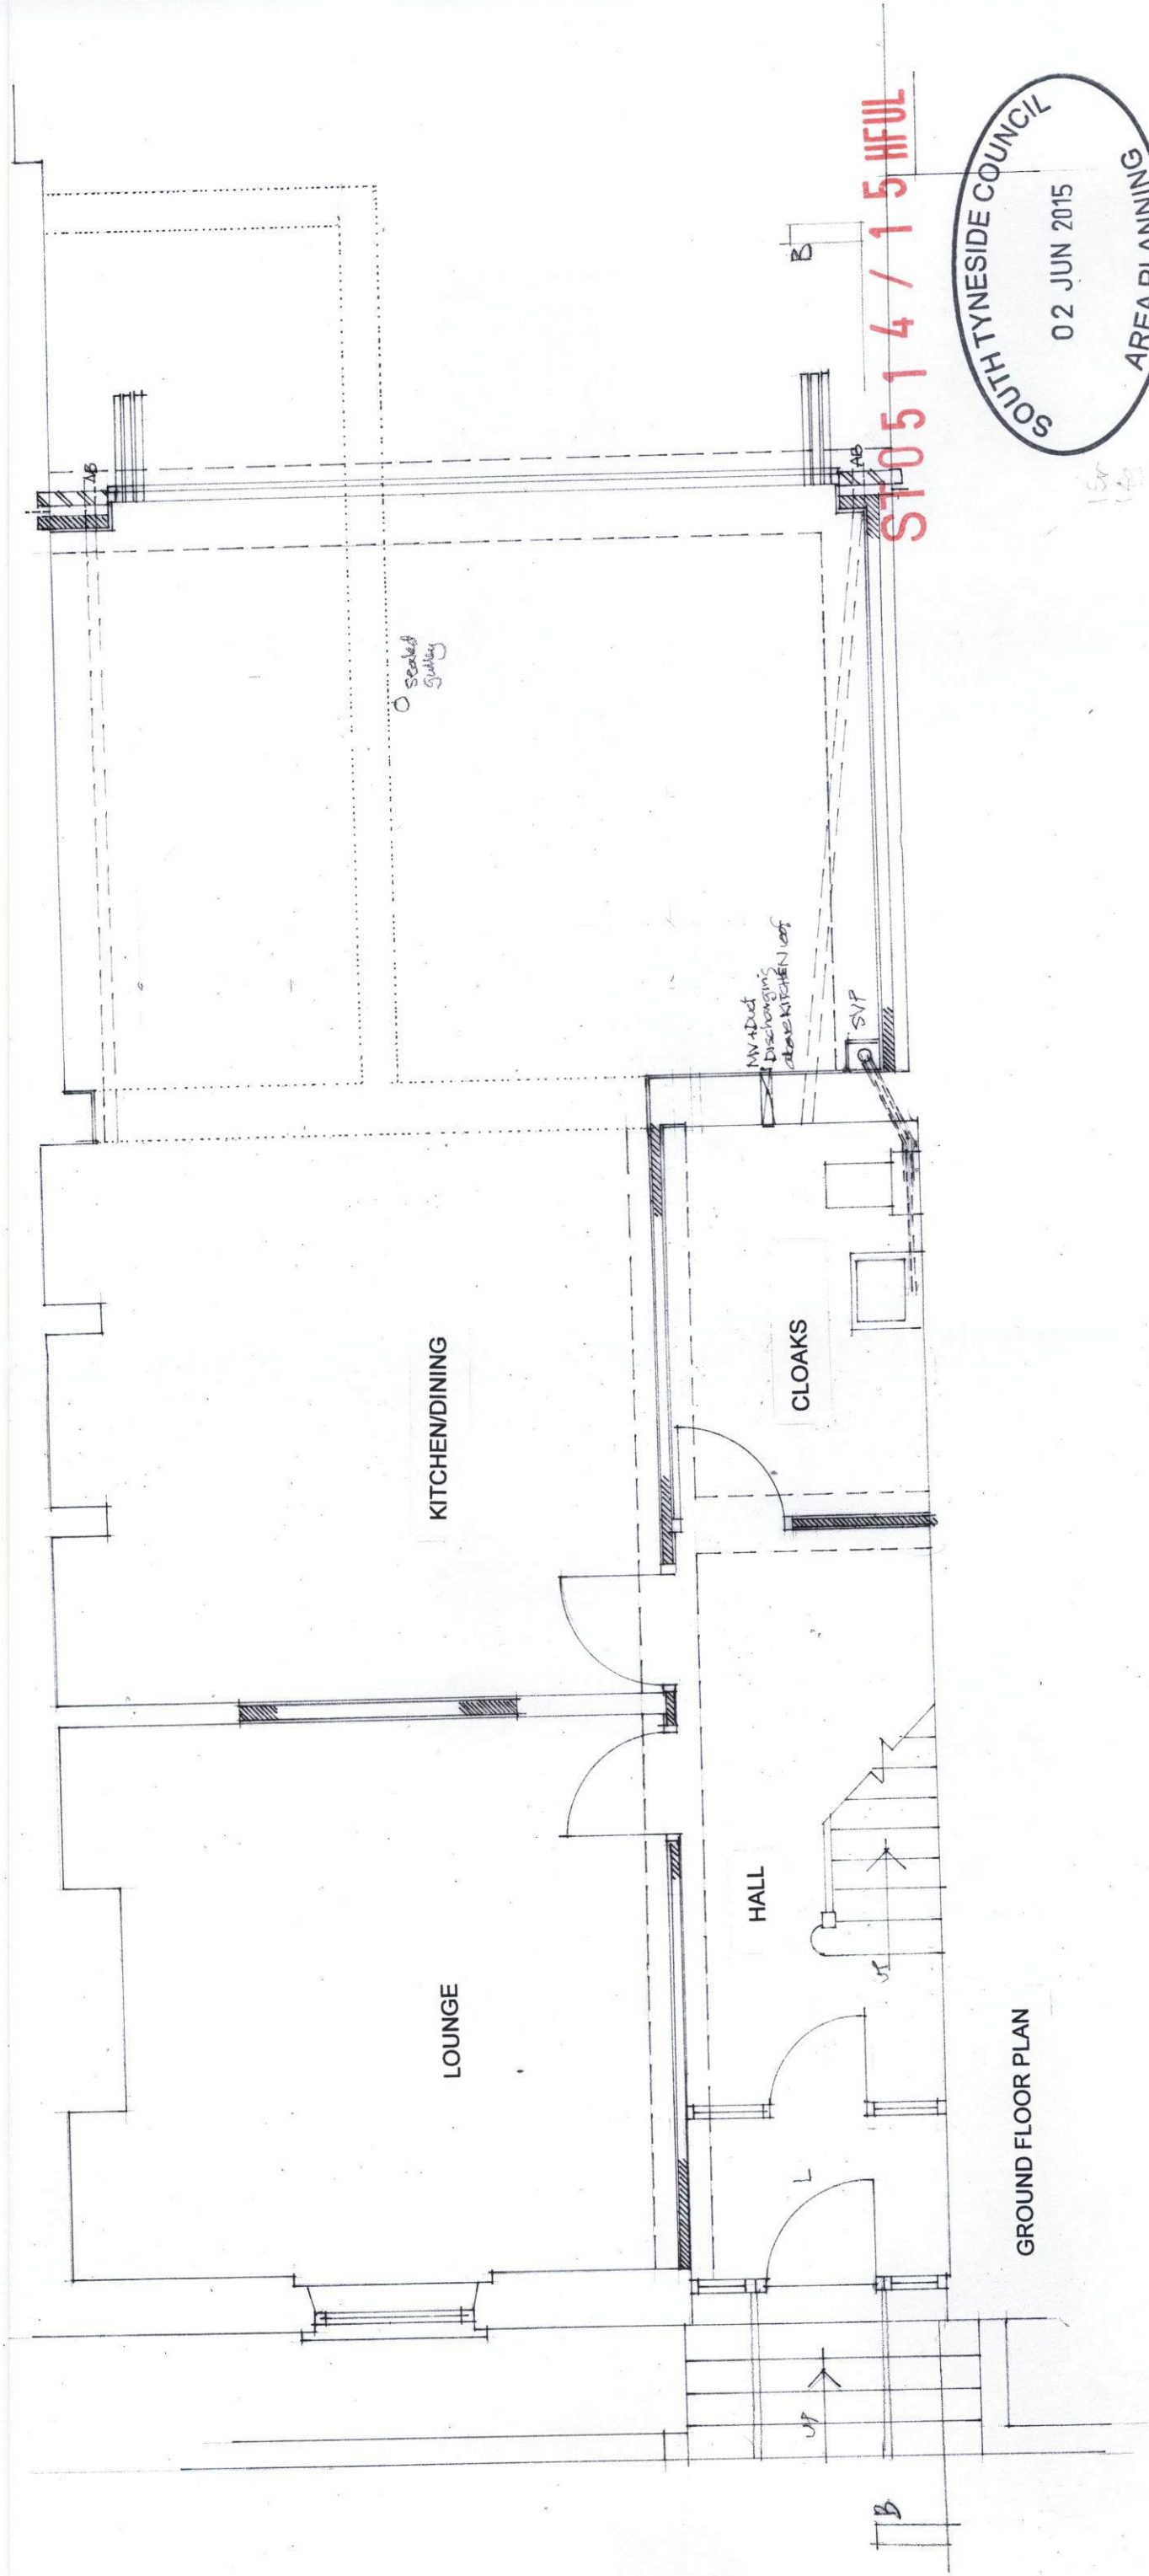

GROUND FLOOR PLAN

SOUTH TYNESIDE COUNCIL
 02 JUN 2015
 AREA PLANNING

ST0514 / 15 HFUL