


N

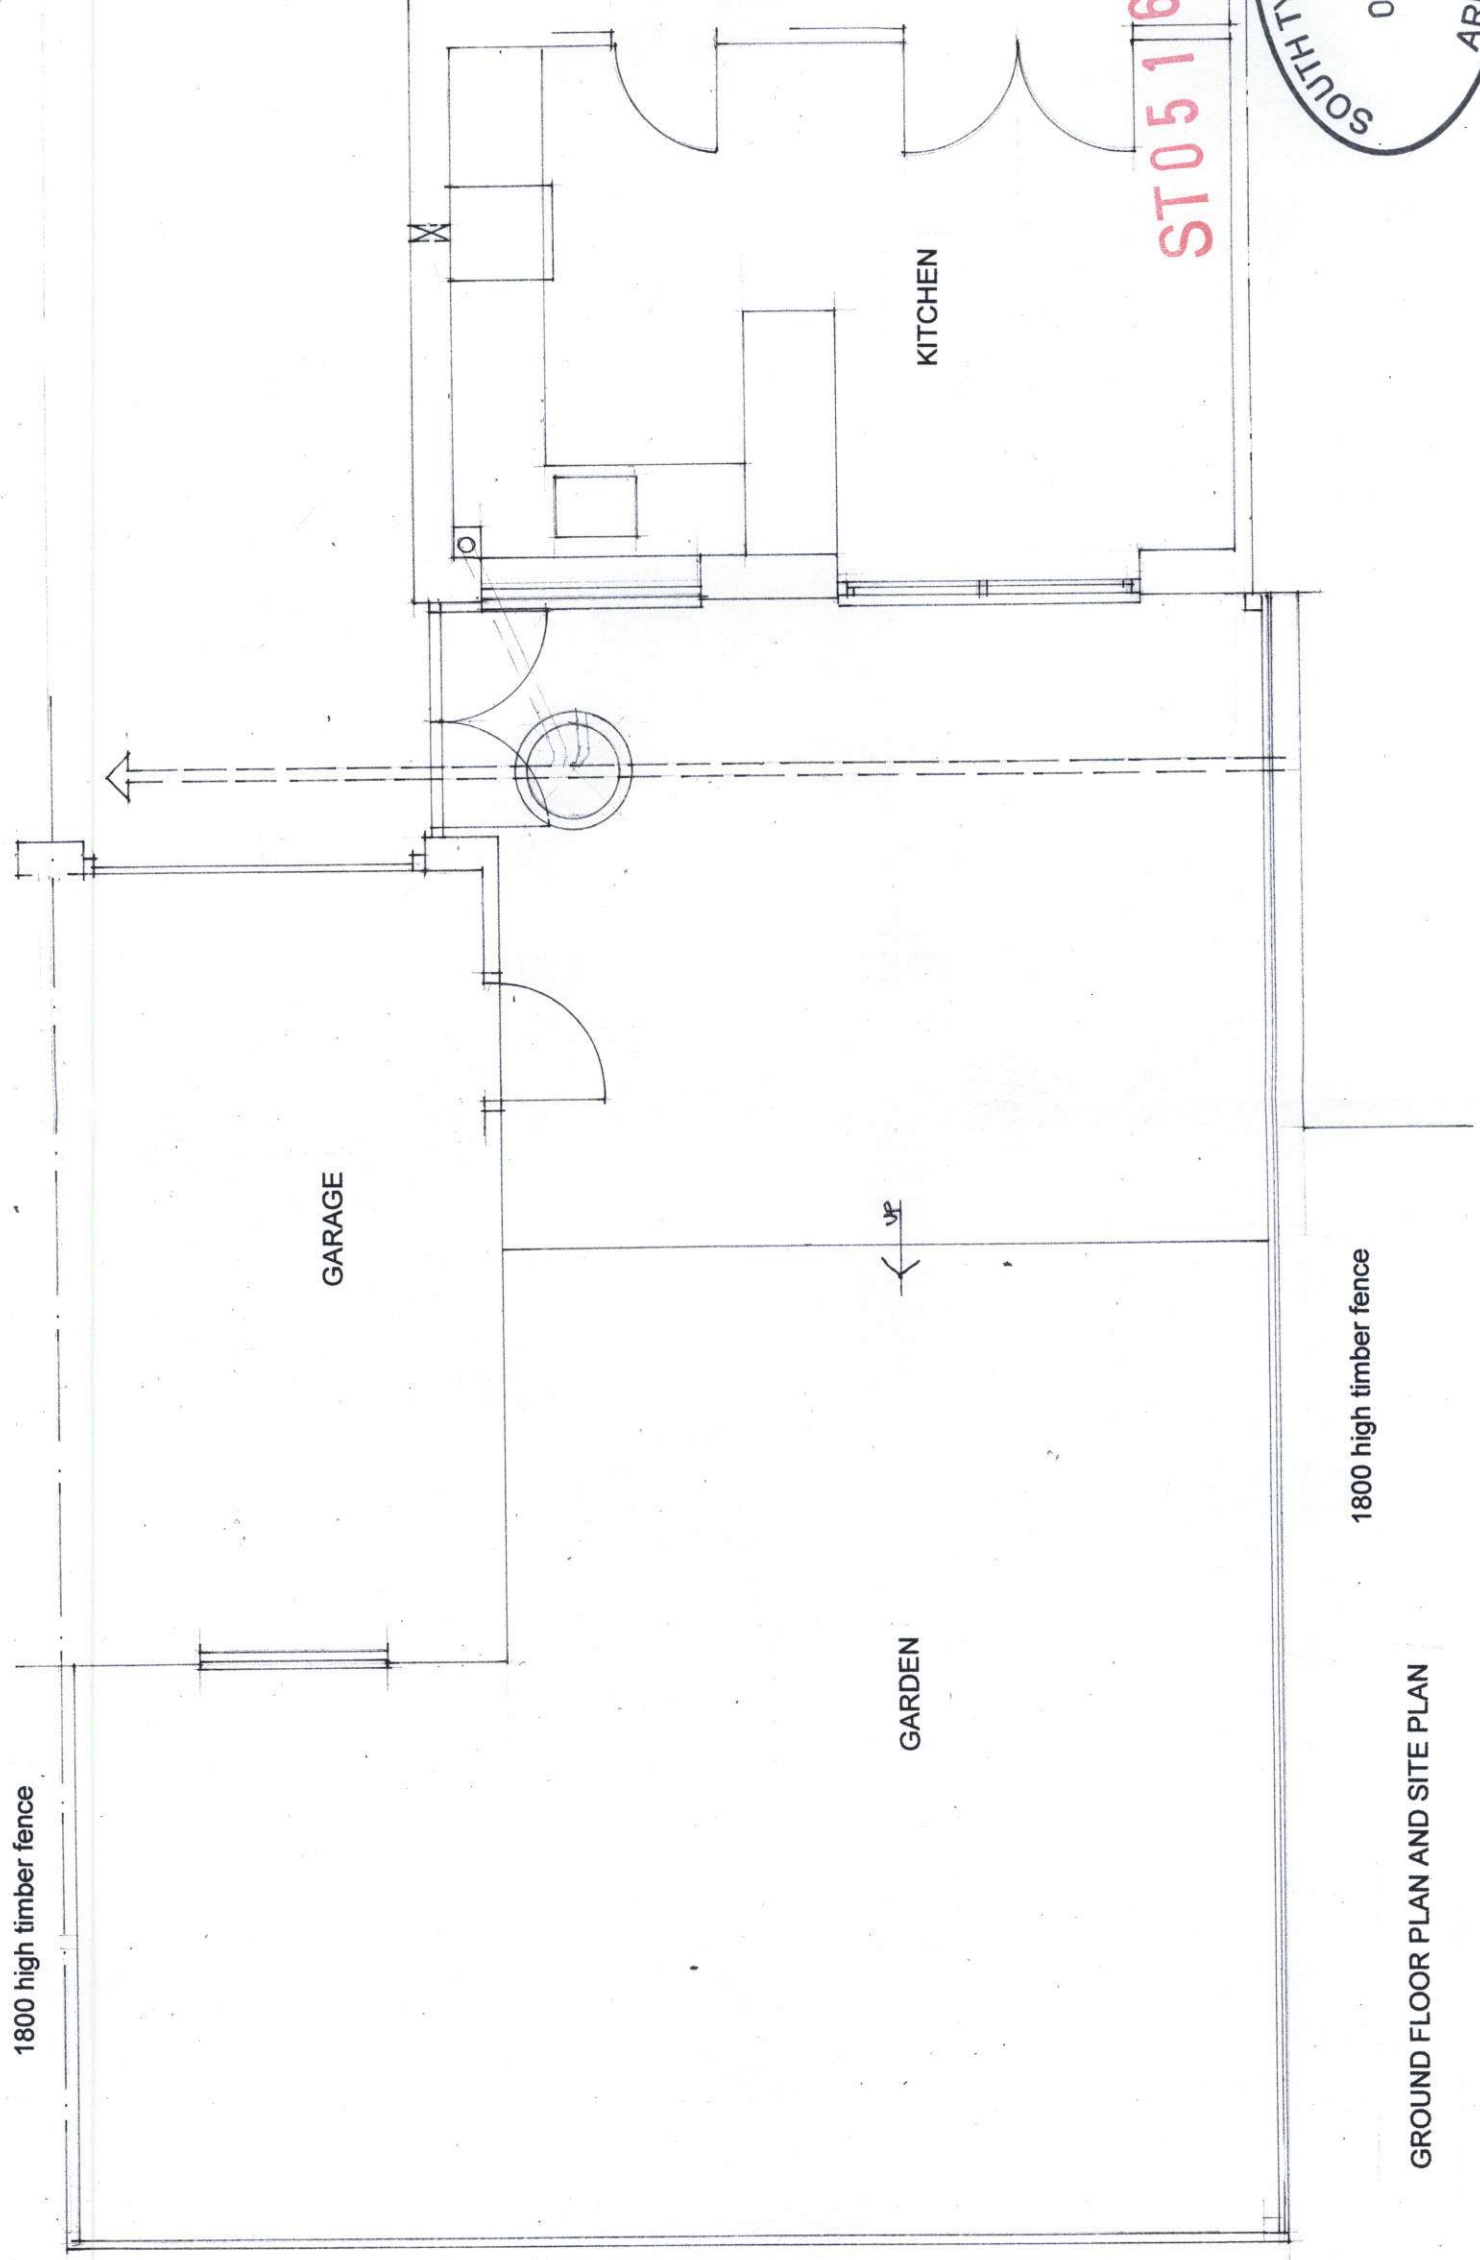

1800 high timber fence

1800 high timber fence

GARAGE

GARDEN

UP

KITCHEN

ST0516 / 15 HFUL

SOUTH TYNESIDE COUNCIL
 01 JUN 2015
 AREA PLANNING

GROUND FLOOR PLAN AND SITE PLAN

1800 high timber fence

PROPOSED ALTERATIONS AND EXTENSION TO PROPERTY AT
 4 CARAWAY WALK SOUTH SHIELDS NE34 8UG

PLANS AS EXISTING

1:50

J Martin Architect
 12 Marsden Road South Shields Tyne and Wear NE34 6DF
 0191 4547321 0791 731 5056