



PROPOSED ALTERATIONS AND EXTENSION TO PROPERTY AT
4 CARAWAY WALK SOUTH SHIELDS NE34 8UG
PLANS AS EXISTING

1:50

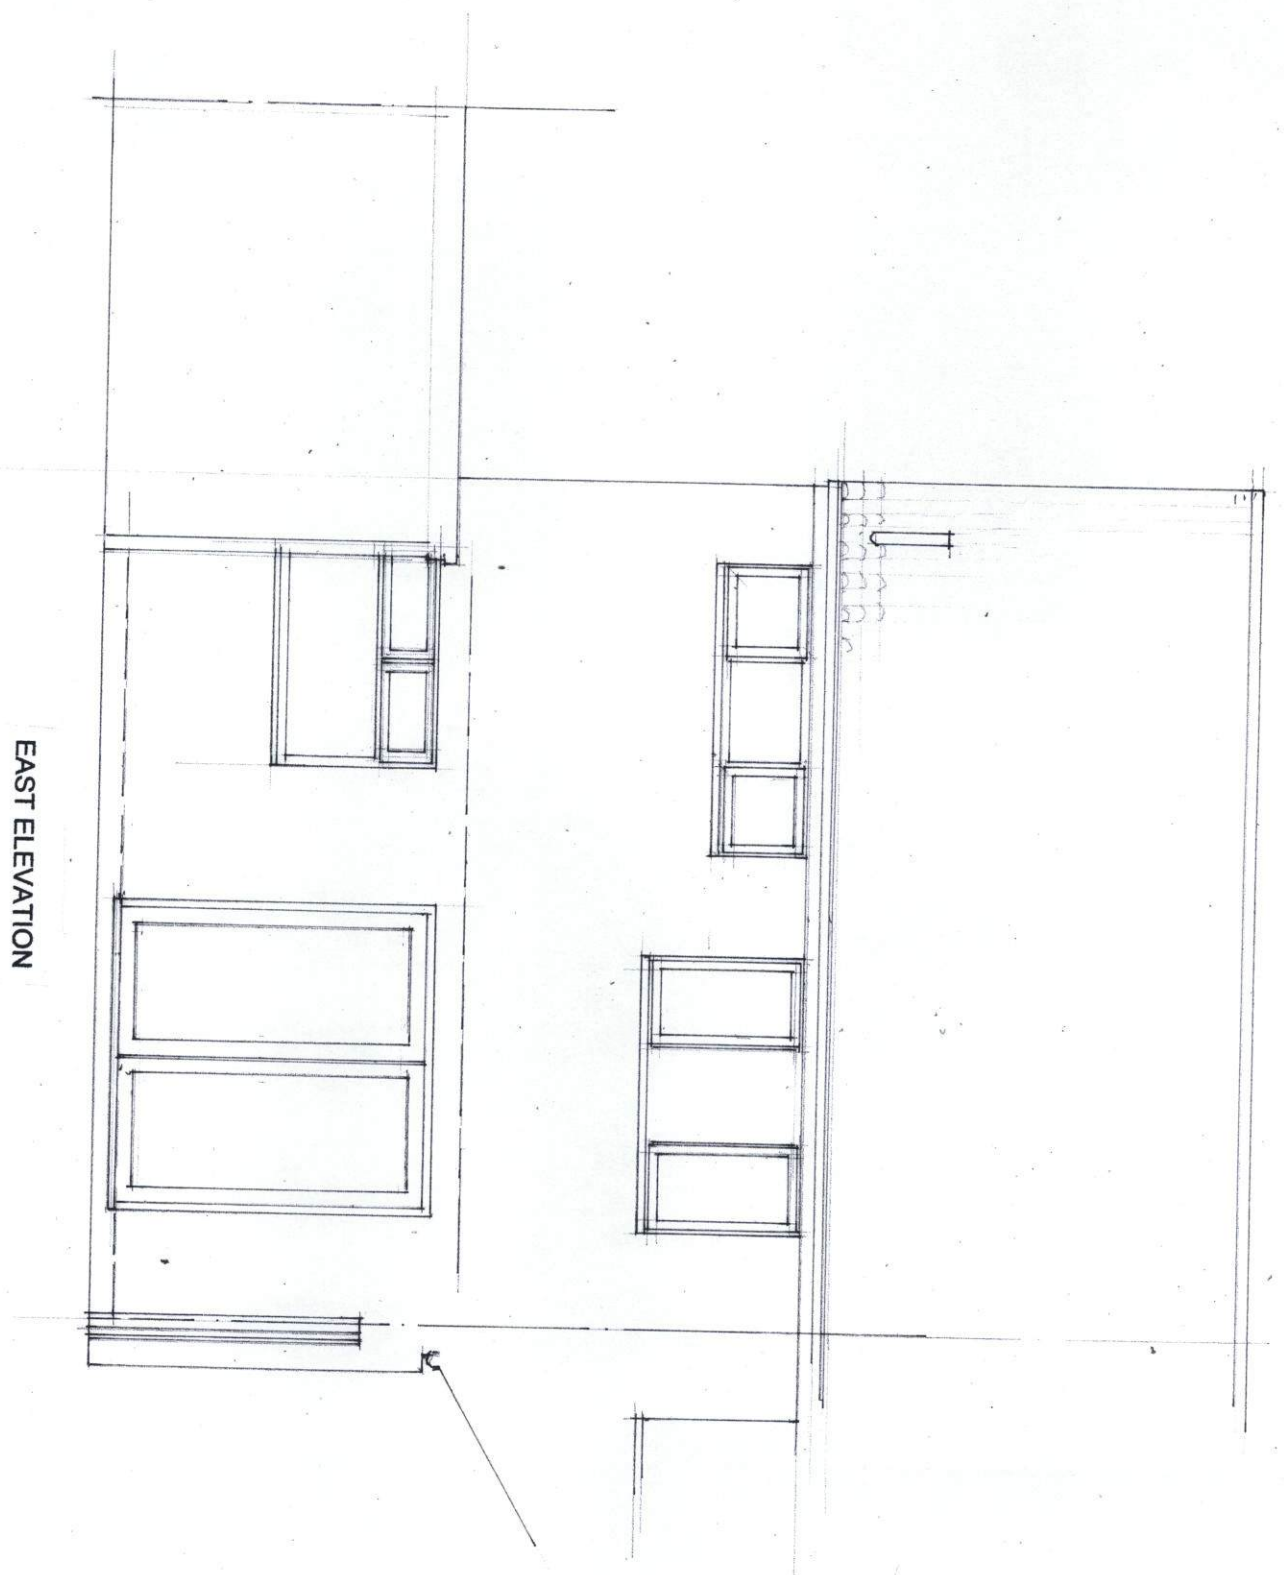


EAST ELEVATION

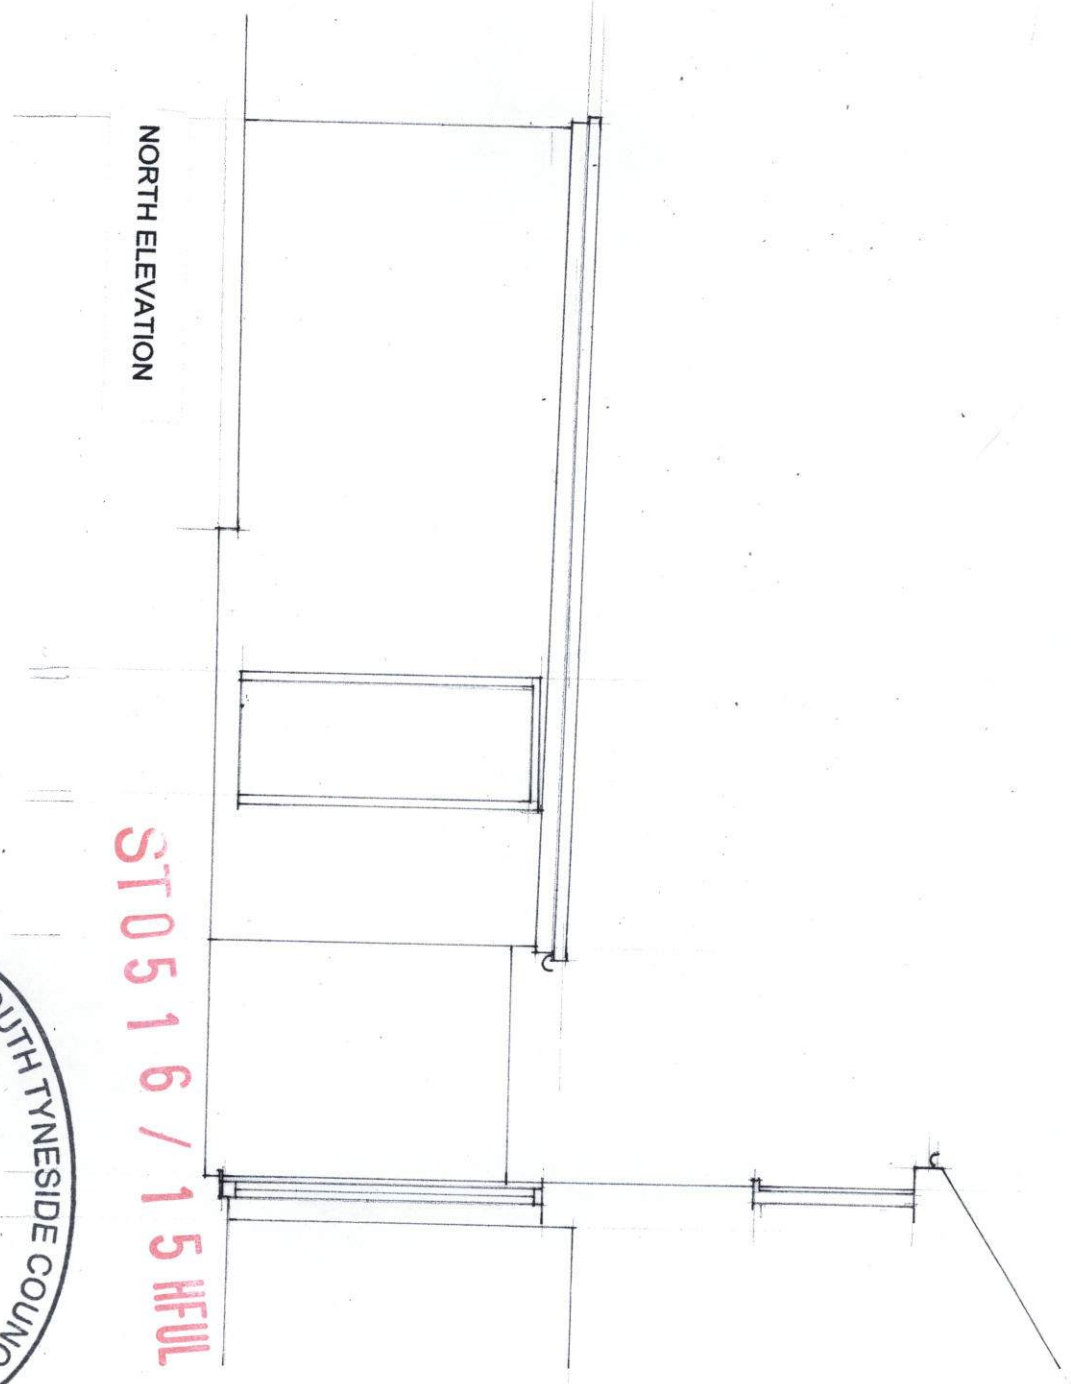

NORTH ELEVATION

ST0516 / 15HFUL

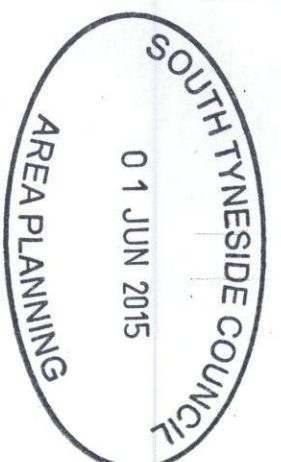

J Martin Architect
12 Marsden Road South Shields Tyne and Wear NE34 6DF
0191 4547321 0791 731 5056