

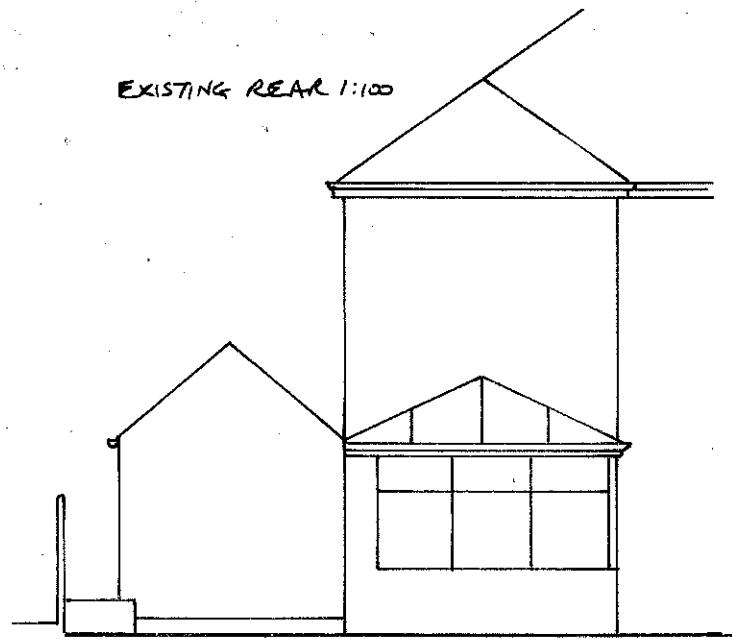


EXISTING REAR 1:100

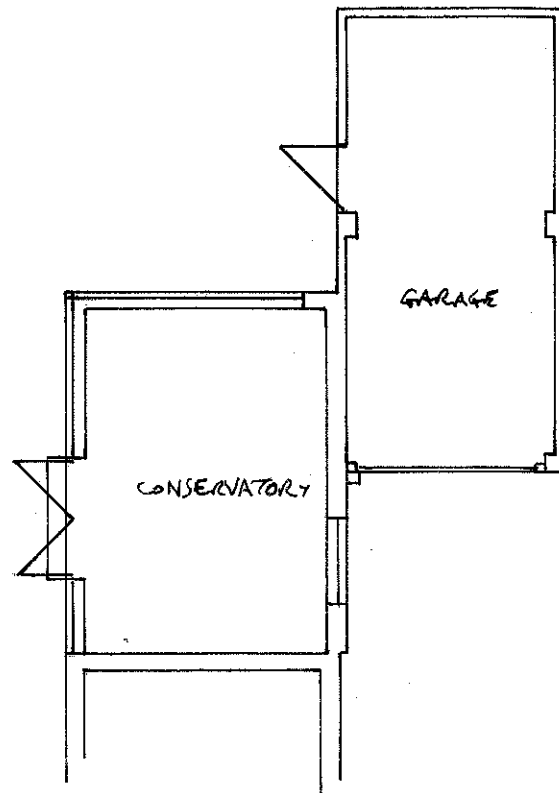


EXISTING FRONTAGE 1:100

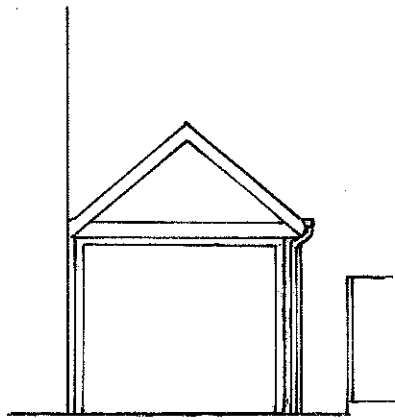



EXISTING PLAN 1:100

PLAIN TILING, RED BRICK, ETC. TO MATCH EXISTING AS CLOSELY AS POSSIBLE.

PROPOSED PLAN 1:50

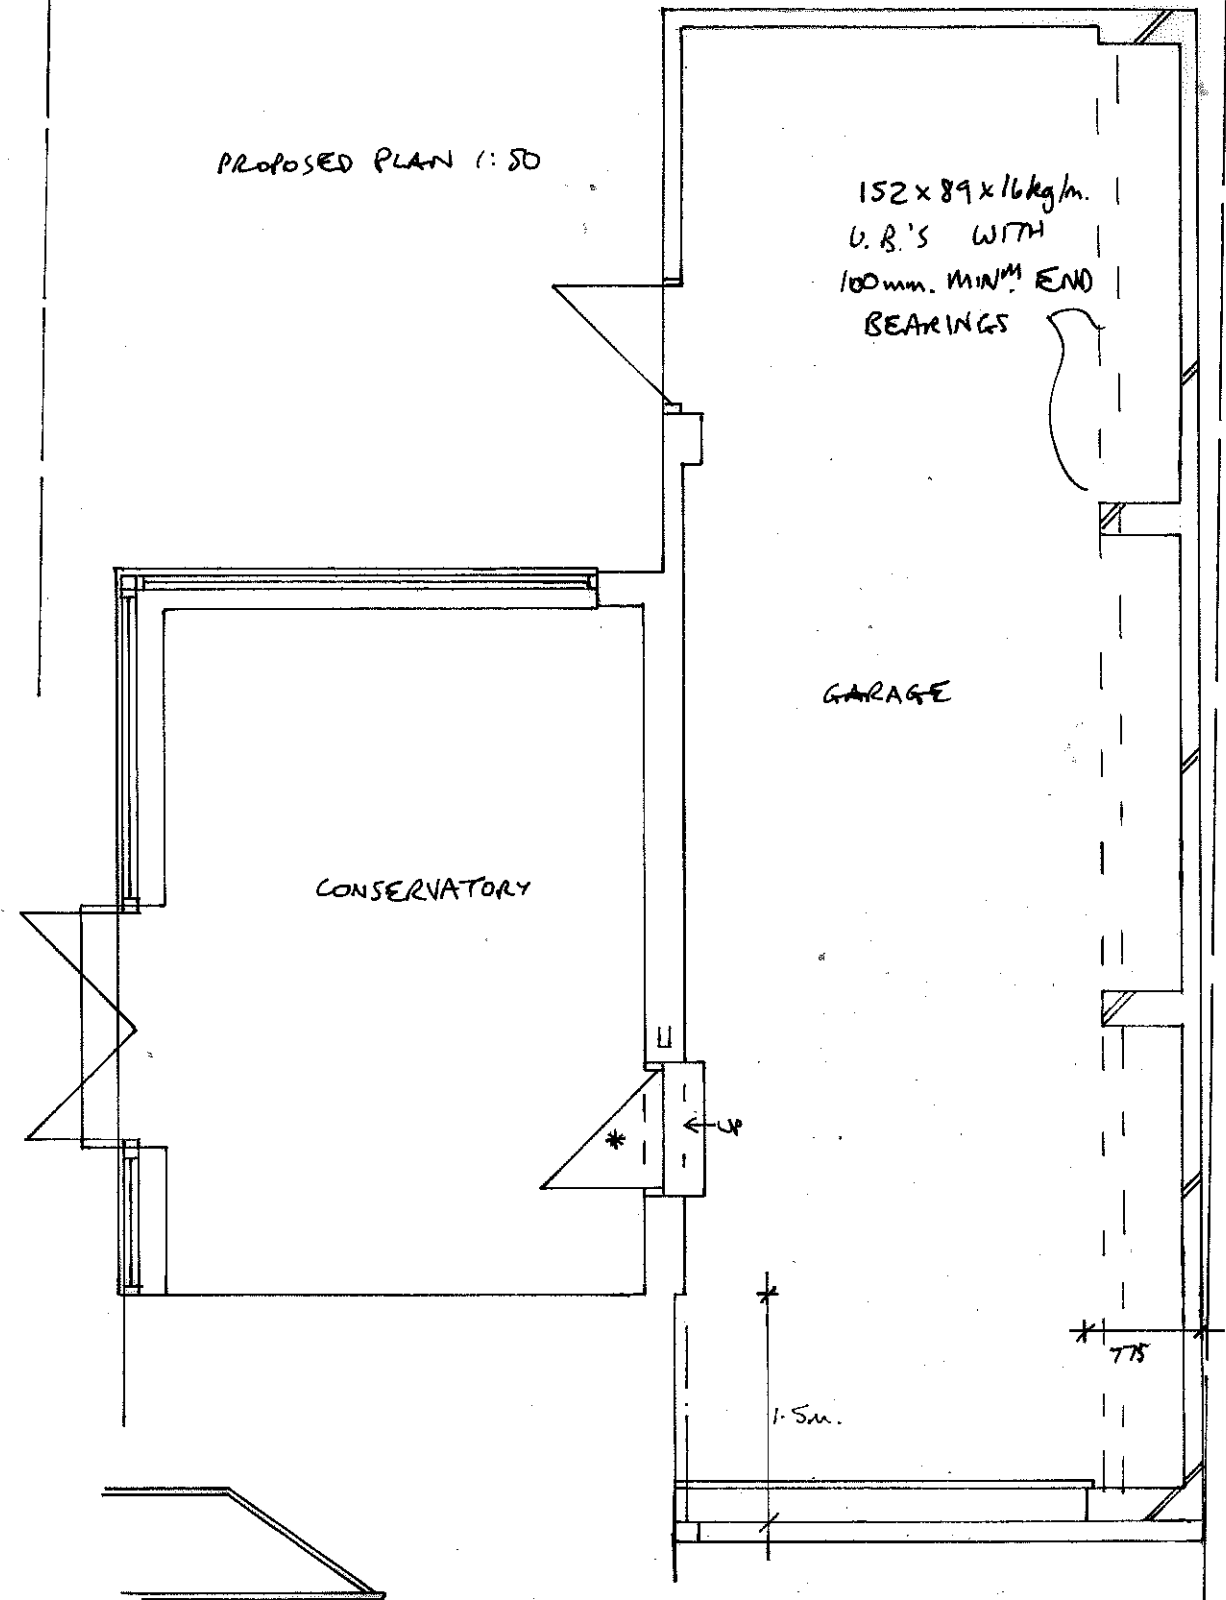


EXISTING SIDES 1:100

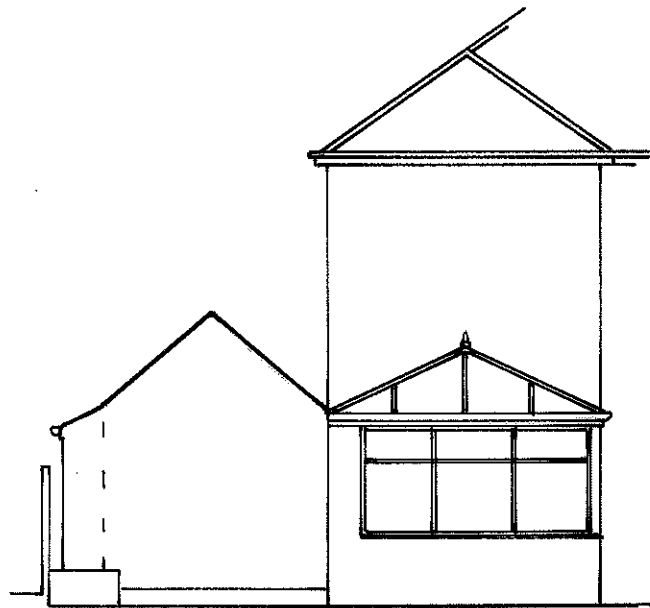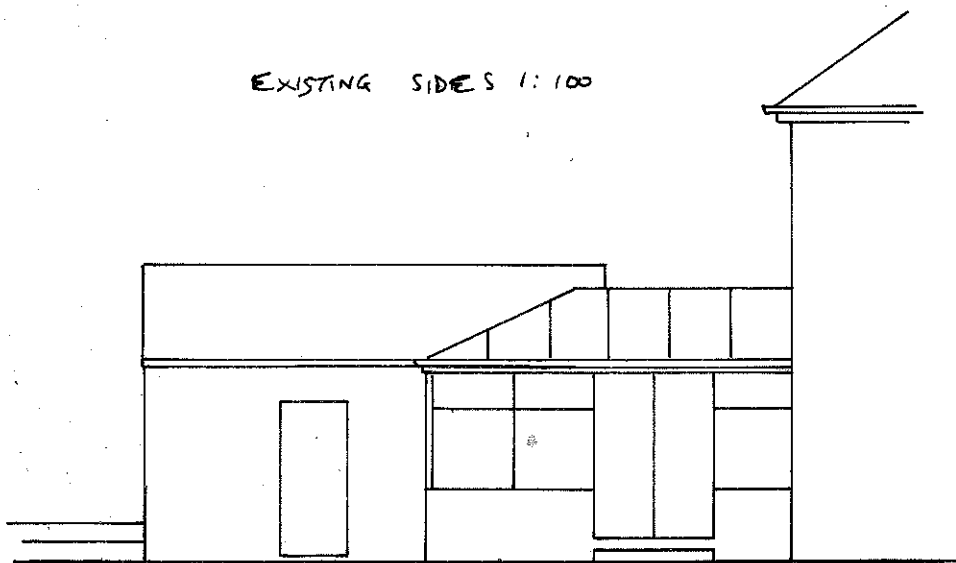

PROPOSED REAR 1:100

PROPOSED SIDE 1:100

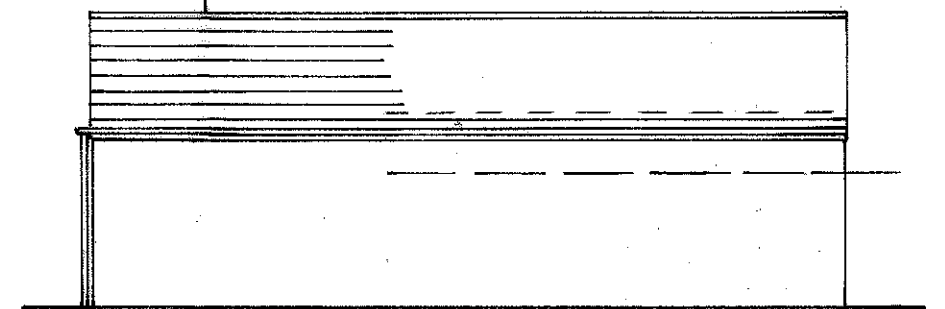

PROPOSED EXTENSION TO 383 SUNDERLAND RD., S. SHIELDS  
FOR MR. MARSHALL  
DRG NO 0781/5104/987