
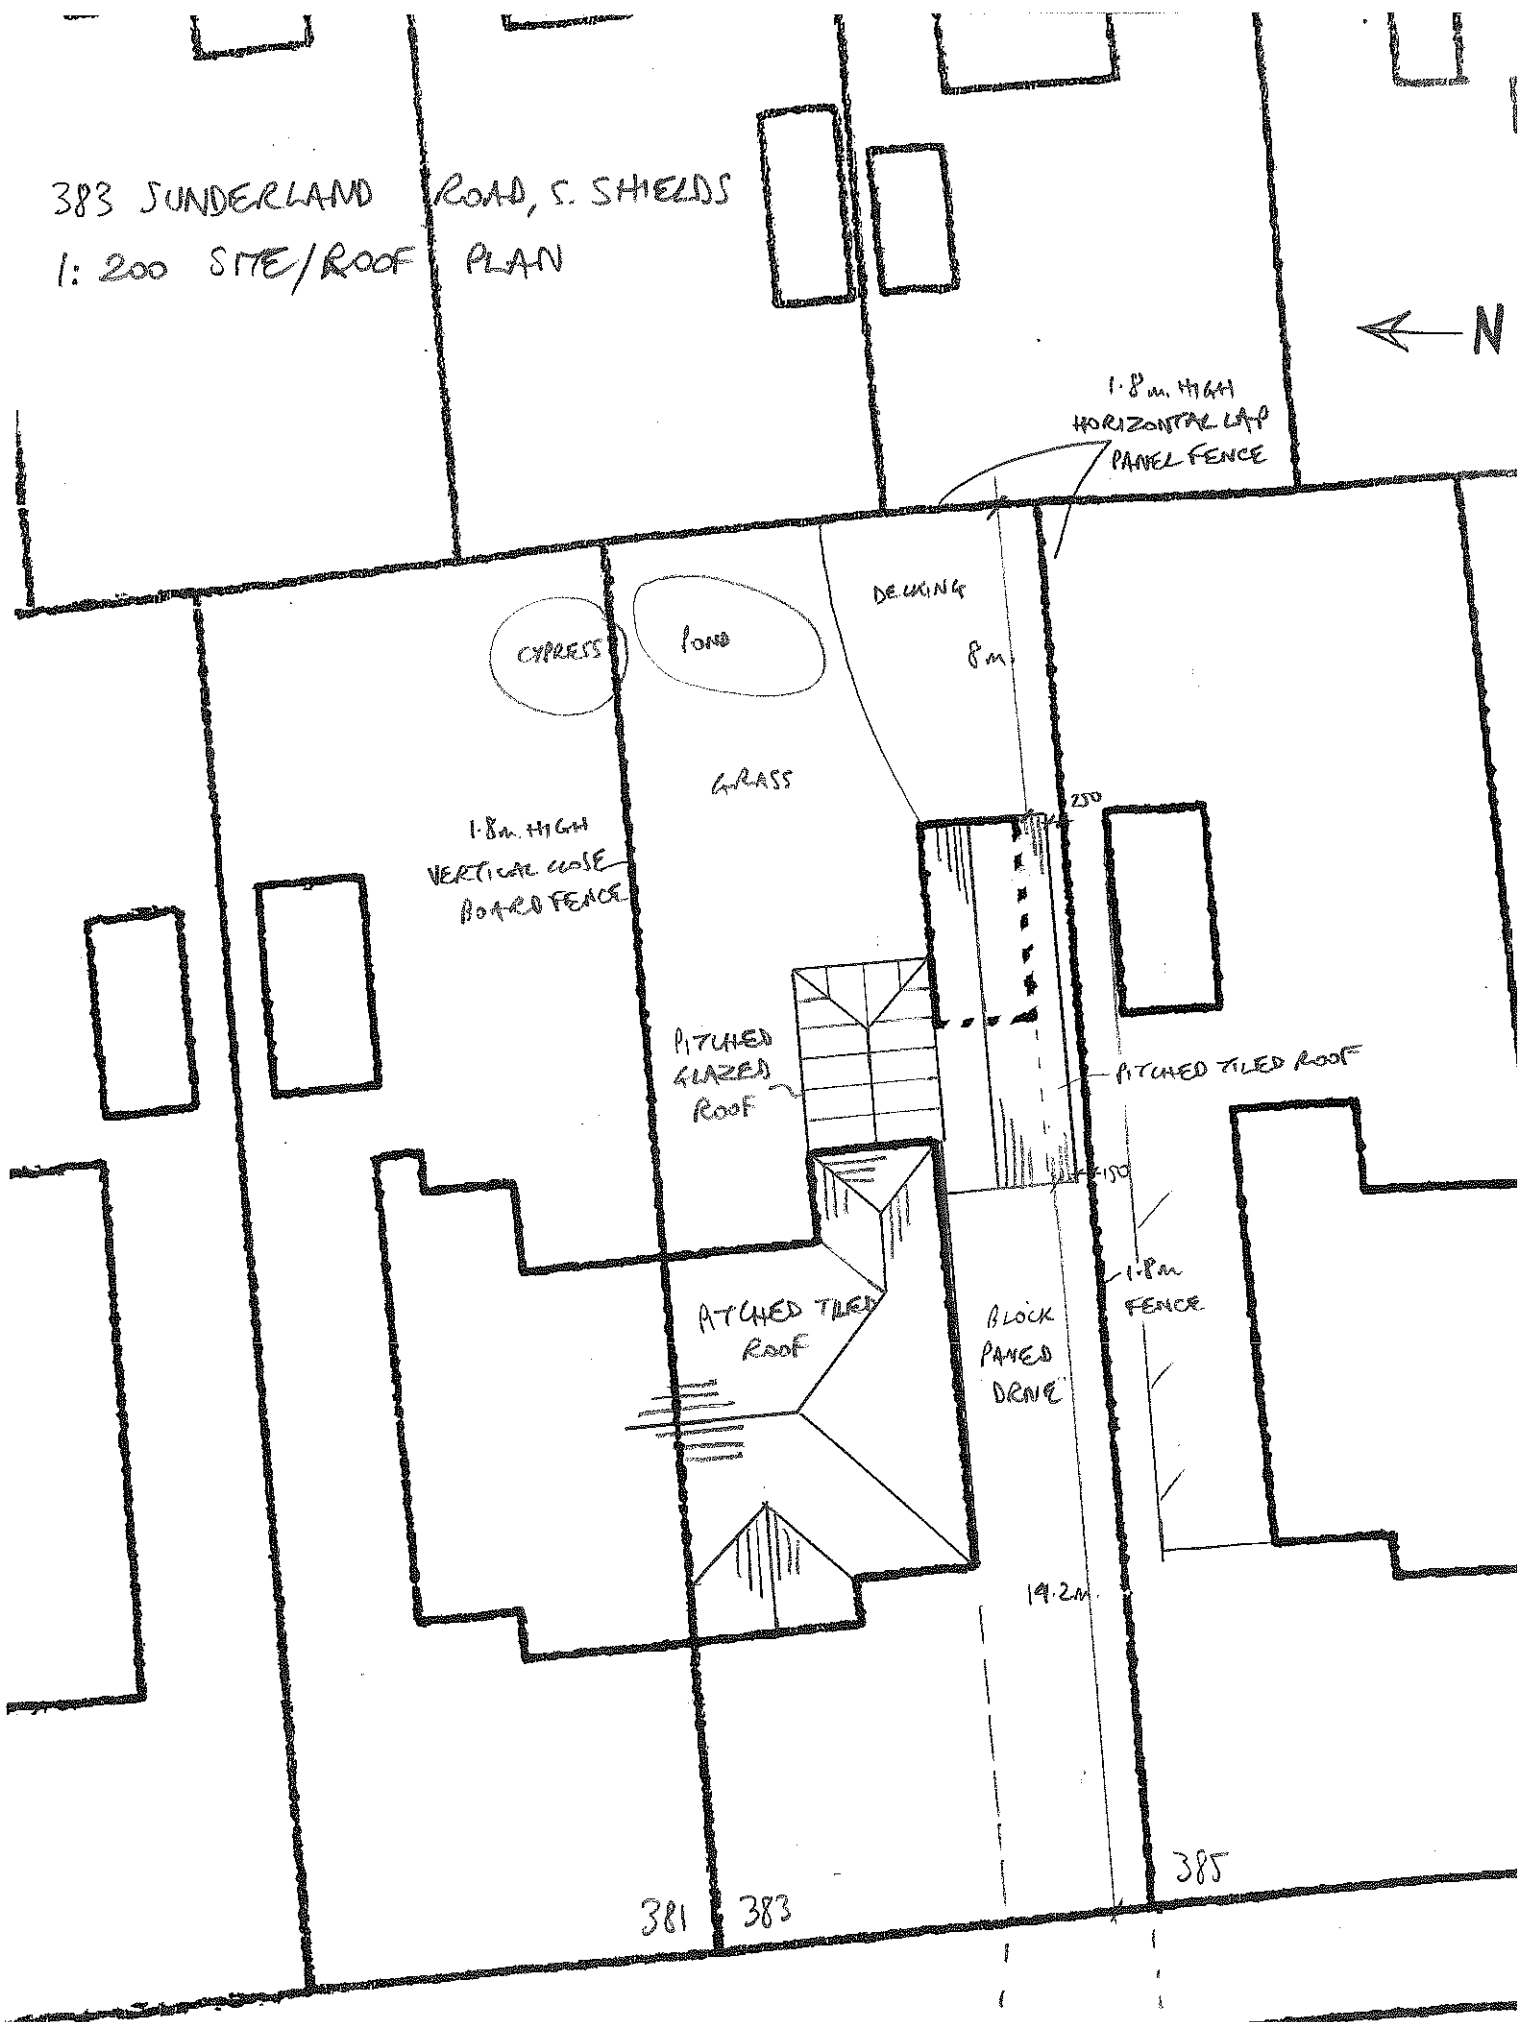


383 SUNDERLAND ROAD, S. SHIELDS  
1:200 SITE/ROOF PLAN

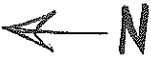

381 383

385

SUNDERLAND ROAD