




Block Plan
1 : 200

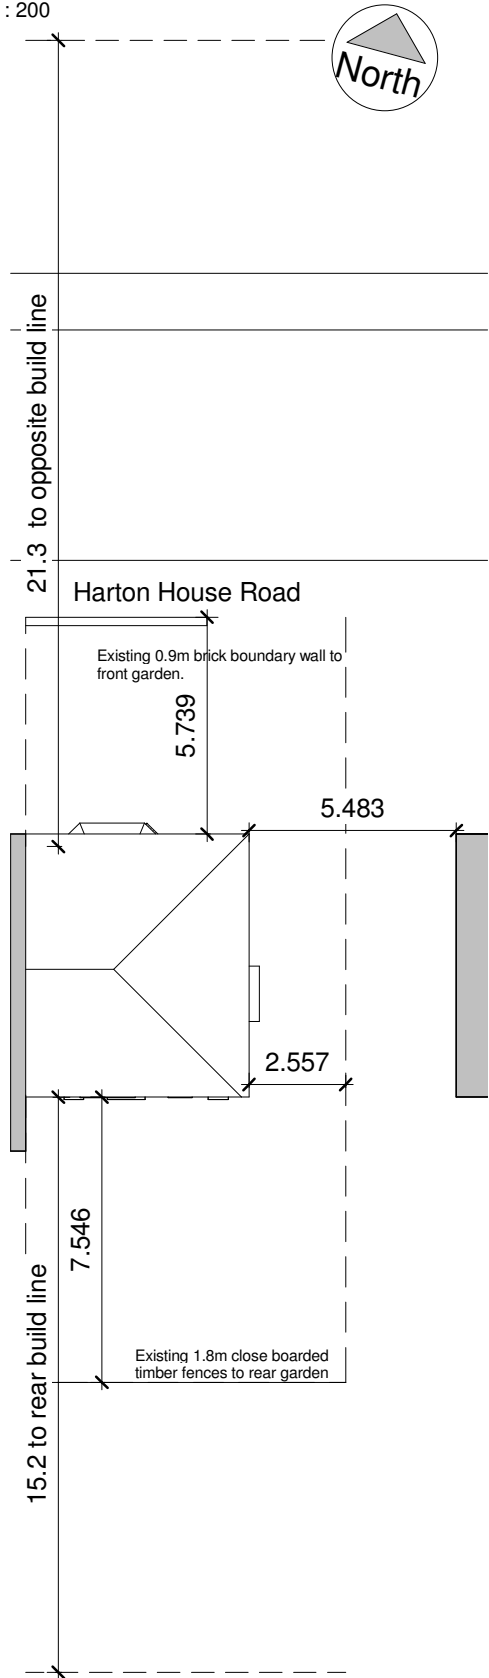


Ground Floor
1 : 100

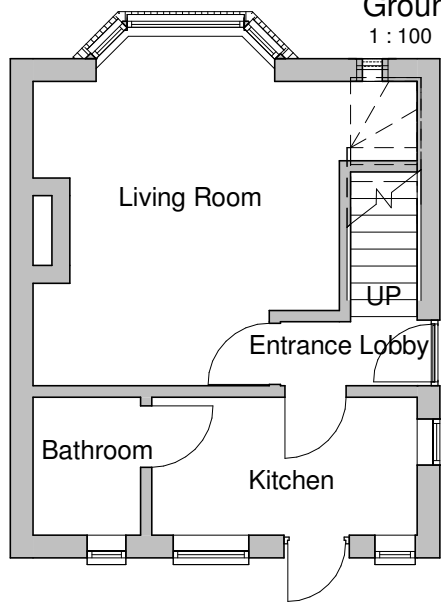

First Floor
1 : 100

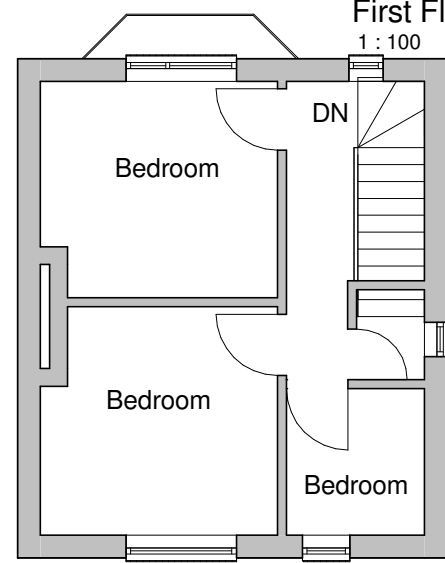


North Elevation
1 : 100

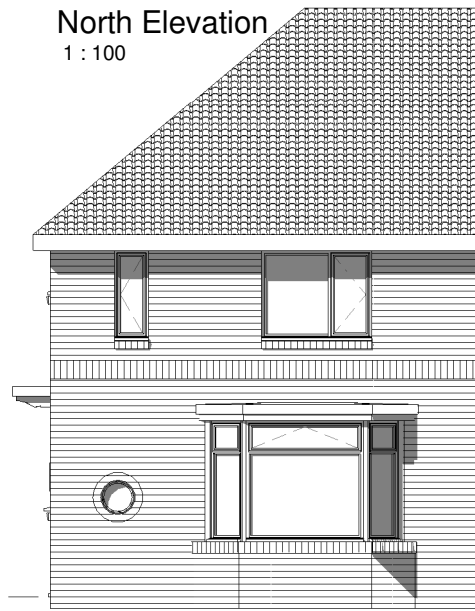


South Elevation
1 : 100



Perspective View from South West

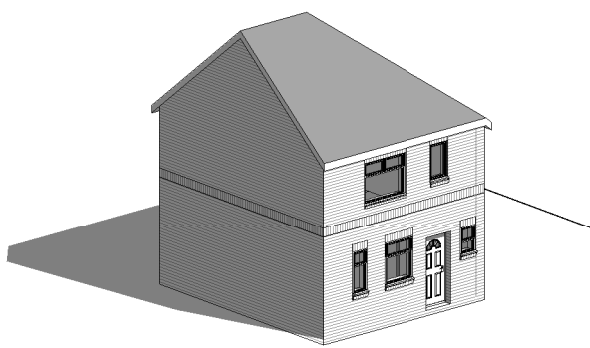

Perspective View from South East

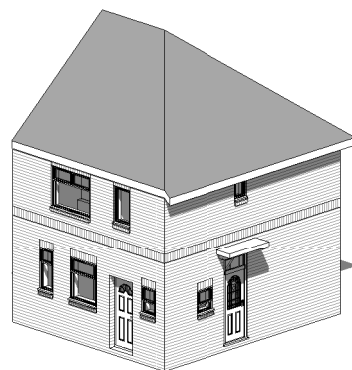

East Elevation
1 : 100

