




**Block Plan**  
1 : 200

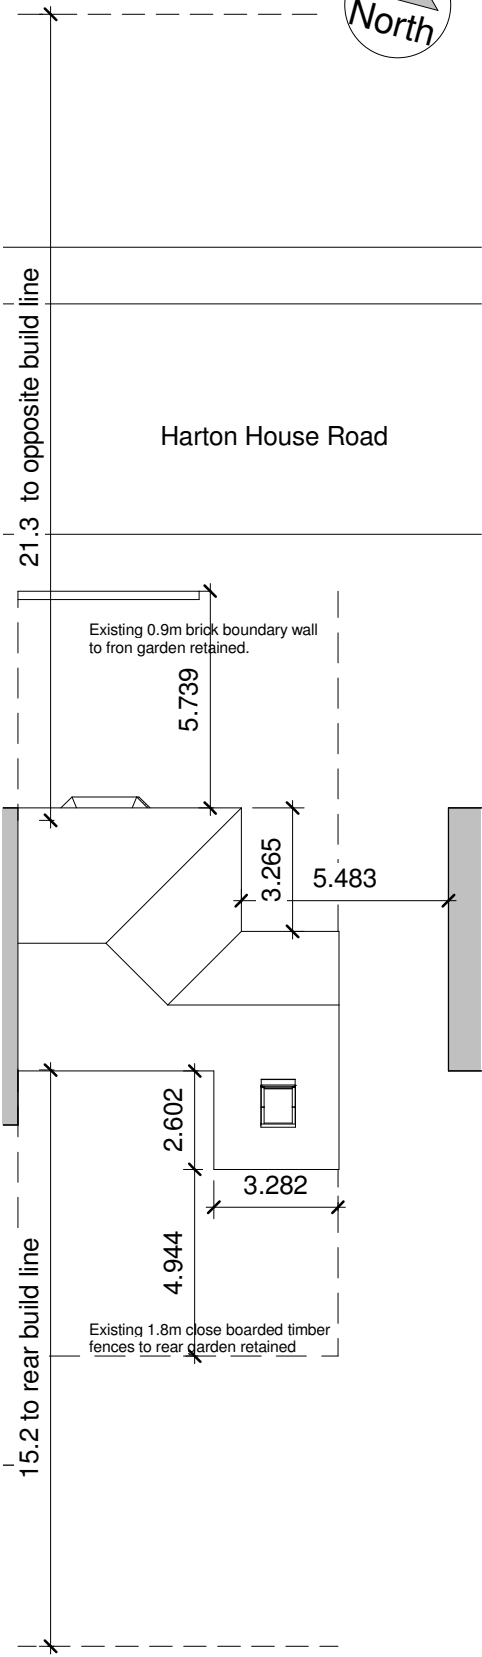

**Ground Floor**  
1 : 100

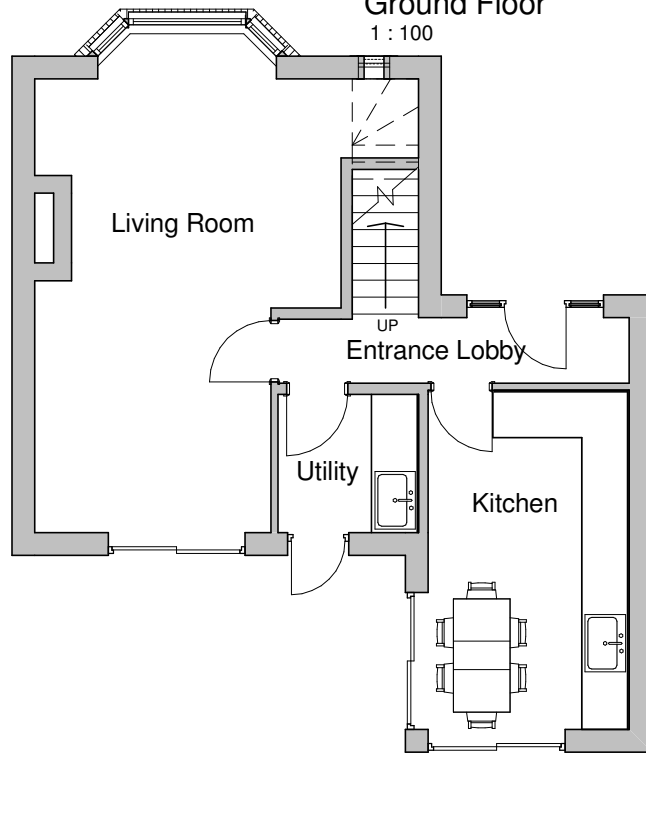

**First Floor**  
1 : 100

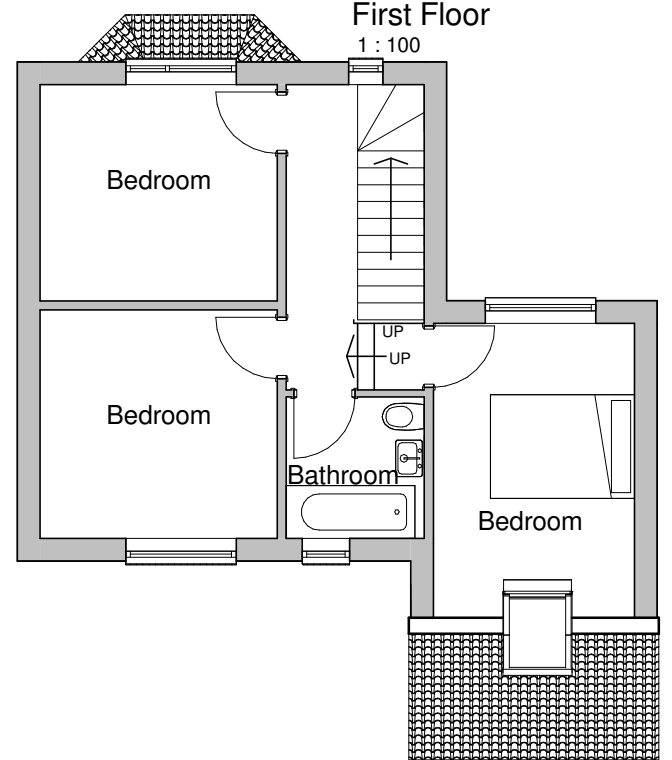


**North Elevation**  
1 : 100




**South Elevation**  
1 : 100



Perspective View from South West

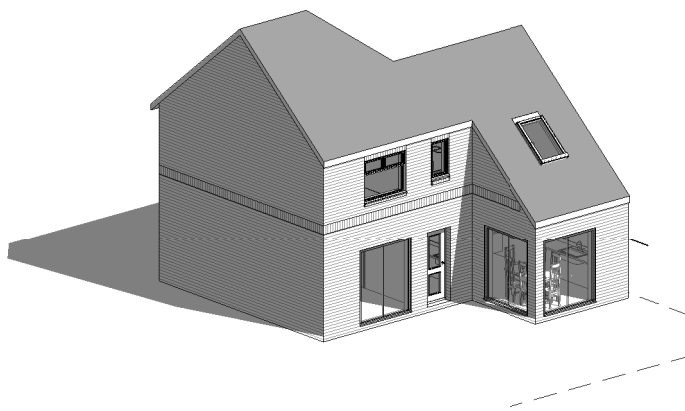

Perspective View from South East

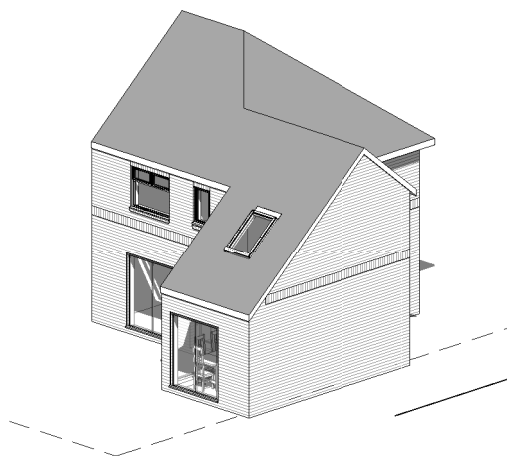

**East Elevation**  
1 : 100

